




Proposed Front (South) Elevation 1:200

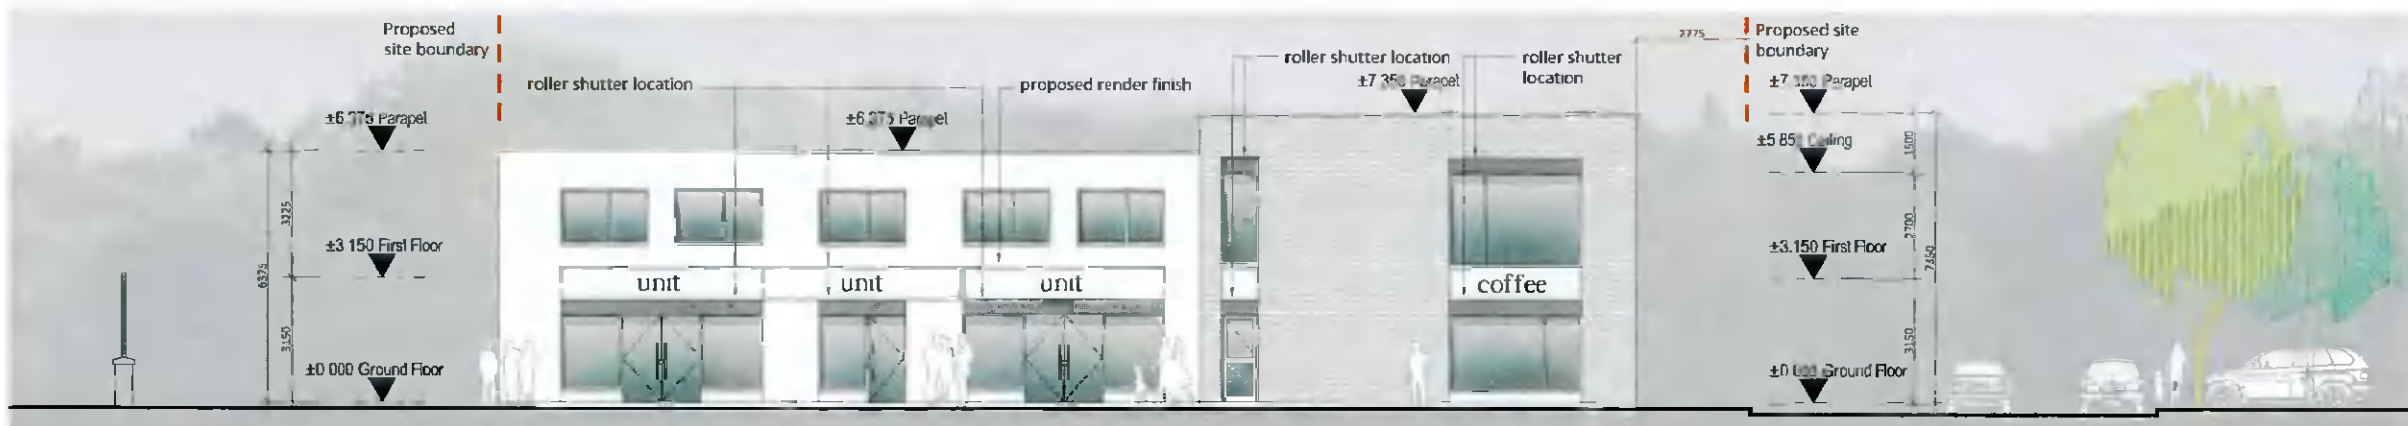

Proposed Side (West) Elevation 1:200

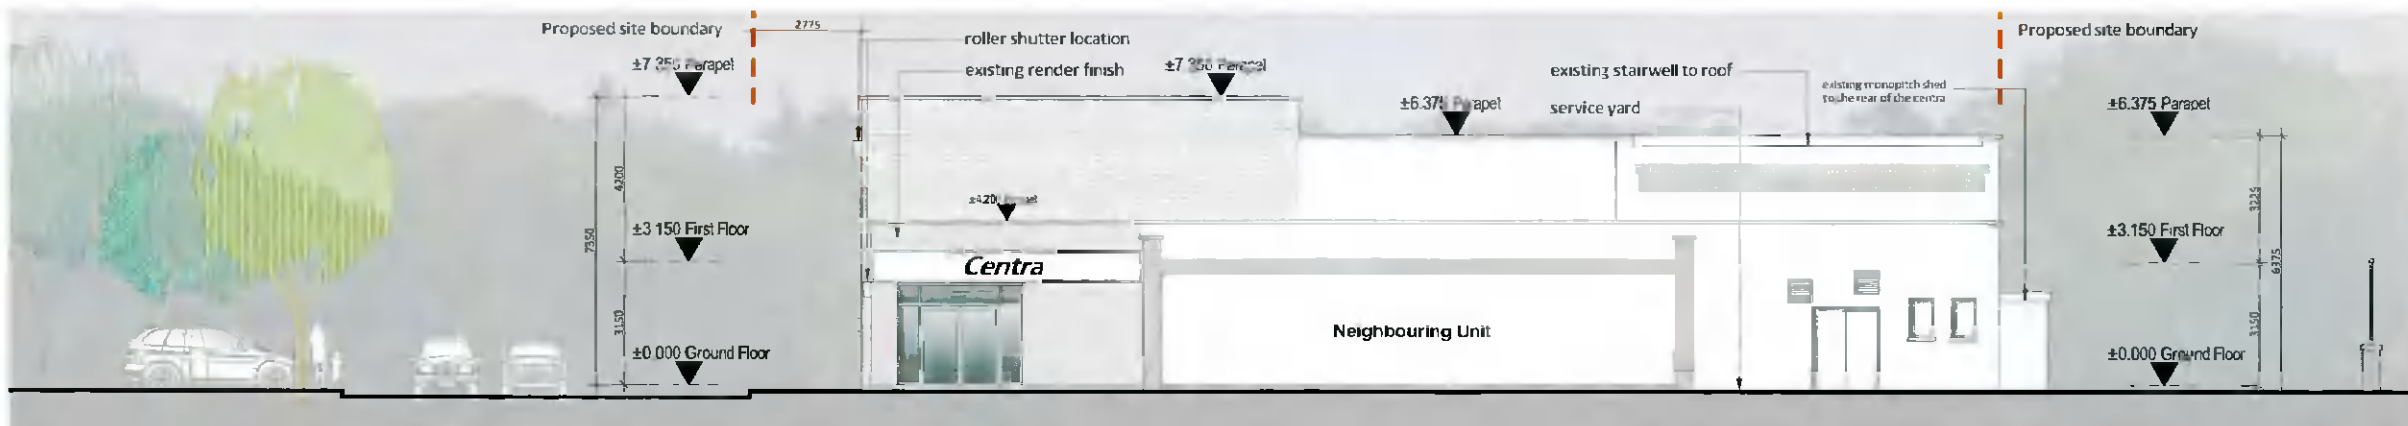

Proposed Side (East) Elevation 1:200

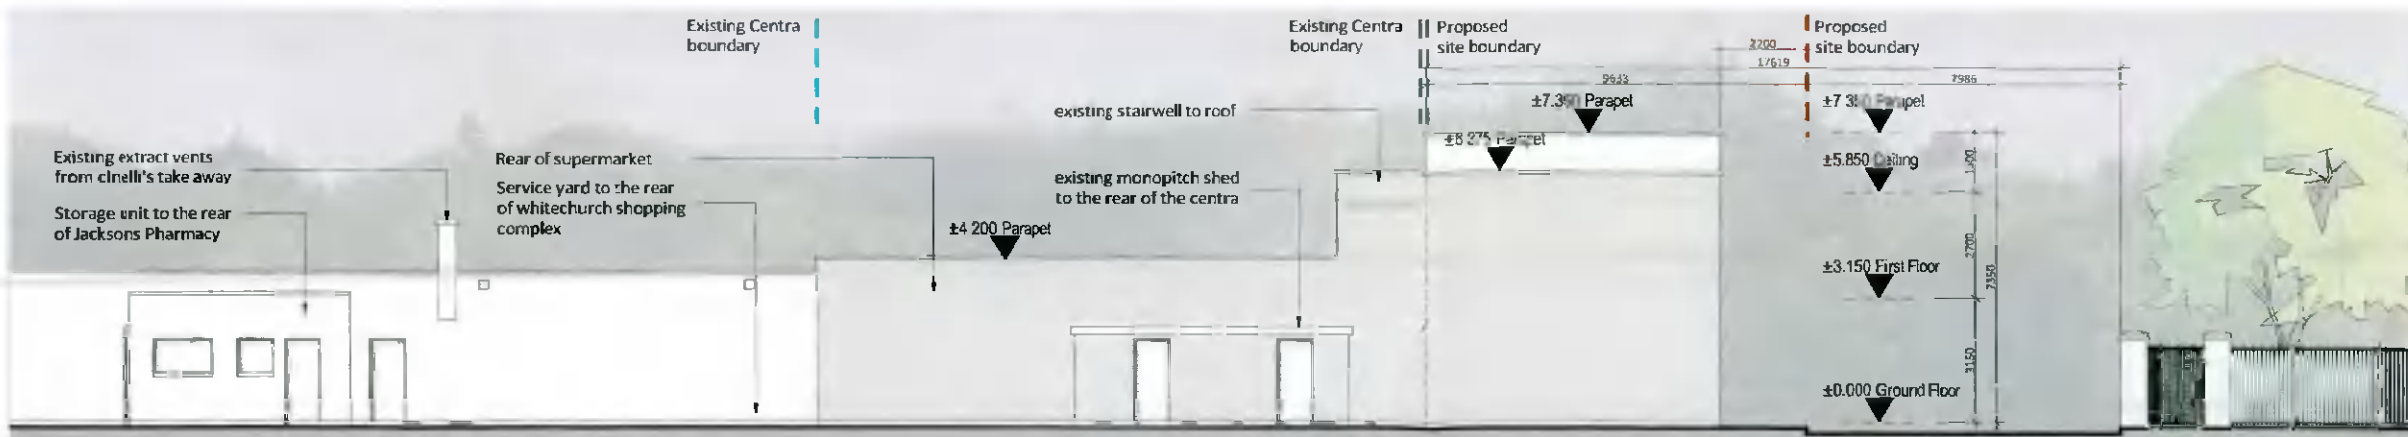


Proposed Rear (North) Elevation 1:200

NOTE: Do not scale from this drawing, written dimensions only to be used. This drawing is for planning purposes only & not for construction. Levels shown are for information purposes only & may not relate to D.S. Mean Head Datum. For actual D.S. Mean Head Datum always refer to the Site Layout Plan. DDA Architects Ltd. retain copyright and ownership of this design which is not available.

- BRICK:** Cocksbridge or similar approved.
- PARAPET:** Grey Aluminum to parapet, smooth finish
- RENDER:** White Render Finish
- WINDOWS:** UPVC Frame with RAL 2016 colour finish

- coffee shop 133.6m²
- 04 spaces 48.0m² each (192m² in total)
- circulation space 31.50m²

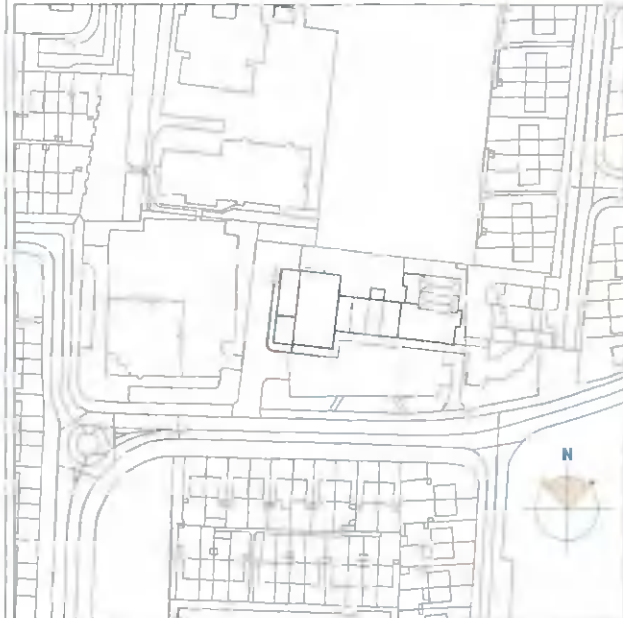

KEY PLAN NTS

- Proposed Site Boundary 303.3m²
- Site Ownership 494.9m²

PROJECT
**WHITECHURCH SHOPPING CENTRE,
RATHFARNHAM**

CLIENT
DAMIEN & PETER FUREY

DDA 62 Brighton Square, Rathgar, Dublin 6, DOBA TV29
Tel: +353 (0)1 490 0489
Email: info@ddaarch.ie
Web: www.ddaarch.ie

RIAI
The Royal Institution of Architects Ireland

DRAWING TITLE
PROPOSED ELEVATIONS

SCALE: A3 1:200	STAGE: PLANNING SUBMISSION
DRAWN BY: AC	CHECKED: PD
PROJECT NO: 22-004	DATE: April 2022
DRAWING NO: 22-004-P-2.004	REVISION: -