


Lidl Ireland GMBH, Store Fortunestown Lane Saggart, Dublin 24, D24 XR74

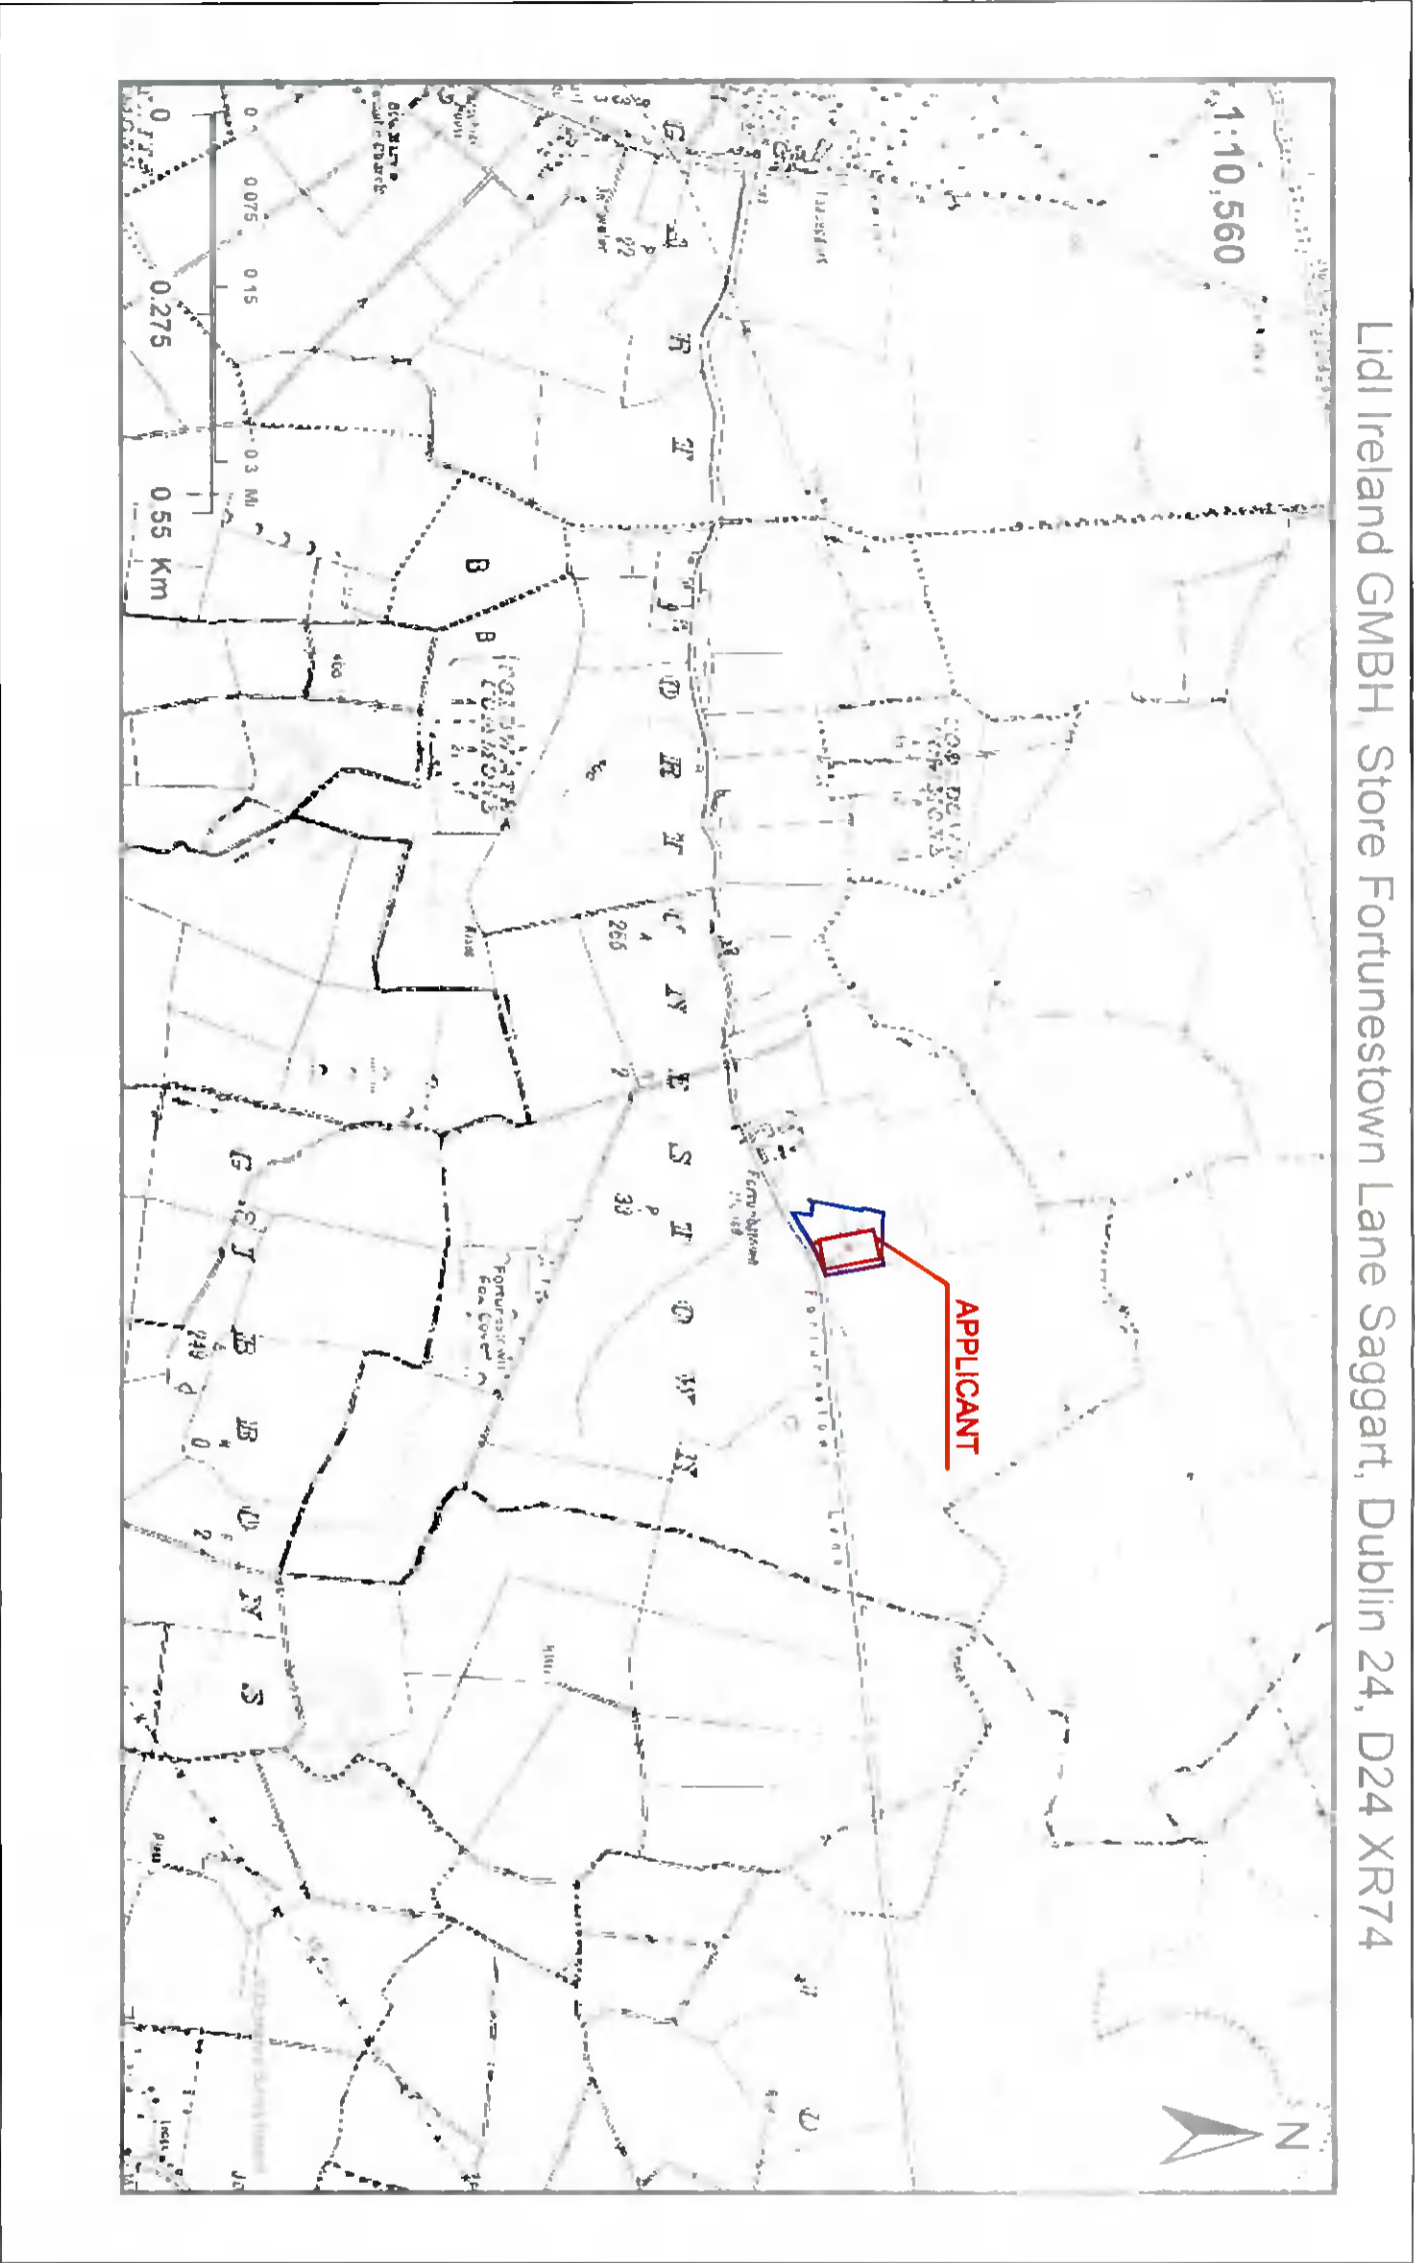

- NOTES:**
1. This drawing is copyright and the property of Bioenergy Power Systems T/A Enerpower. The design information contained herein is strictly confidential. This document is not to be used reproduced, disclosed or circulated, in whole or in part without the prior written permission in each instance of Bioenergy Power Systems T/A Enerpower.
 2. This drawing has been produced electronically and may have been photo reduced or enlarged when copied hence do not rely on any scales quoted work only to figured dimensions (do not scale) all dimensions to be checked on site, any errors or omission to be reported to the agent immediately.
 3. This drawing is to be read in conjunction with all relevant structural, services and architectural drawings, specifications and schedules.
 4. All dimension are in millimeters and levels in meters unless note otherwise.

Site subject to planning application outlined in solid **RED**.

Adjacent lands under the control of the applicant outlined in **BLUE**.

Grid Reference: O 05531 27312

X(Easting): 305531
 Y(Northing): 227312
 Latitude, Longitude = 53.285949556 -8.418179808

Centre Point Coordinates (ITM):

X(ITM): 705473
 Y(ITM): 727337

License / Copyright: License No. CYAL50701903 ©
 Ordnance Survey Ireland/Government of Ireland

© Suirbhíreacht Ordainle Éireann, 2022

Arae thiomnaí agus arna threisiú ag
 Suirbhíreacht Ordainle Éireann, Péirc an
 Fhionnuisic, Baile Átha Cliath 8, Éire.

Stáisiún ealáirgeadh neamh-éideartha coilpóireacht
 Suirbhíreacht Ordainle Éireann agus Rialtas
 na hÉireann.

Gach cead ar coisnárta. Ní ceadnárta san
 chuid den fhóilsceáil seo a chloíodáil, a
 aistriú nó a thairiscint in aon form nó ar aon
 bhealach gan cead i scríbhinn nó i bhfoirm
 an-éilicéit.

Ní hionann bóthar, bealach nó coisín a bheith ar
 an léarsaíl seo agus íomhaíocht ar chread síl.

Ní thairiscinteam léarsaíl de chuid Ordainle
 Suirbhíreacht na hÉireann le baintear próifíl d'ádhúil
 de mhíoch námh, ná úinéiríocht de ghriúithe fhilicéil.

JOB: Proposed Solar Panels at
 Lidl Store Fortunestown Lane
 Saggart, Dublin 24
 Co. Dublin, D24 XR74


CLIENT: Lidl Ireland GMBH

TITLE: Record Place Map

PLAN No.: 00

SCALE: 1:10,560@A3

Rev A 20/04/2022
 Drawing by Elena Vazquez

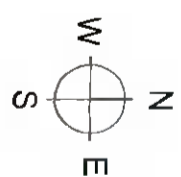

enerpower.ie
 TOTAL ENERGY SOLUTIONS
 051 364054
 Waterford Business Park, Unit 24 Cont Rd, Waterford