



VIEW 1



VIEW 2




VIEW 3



VIEW 4



VIEW 5

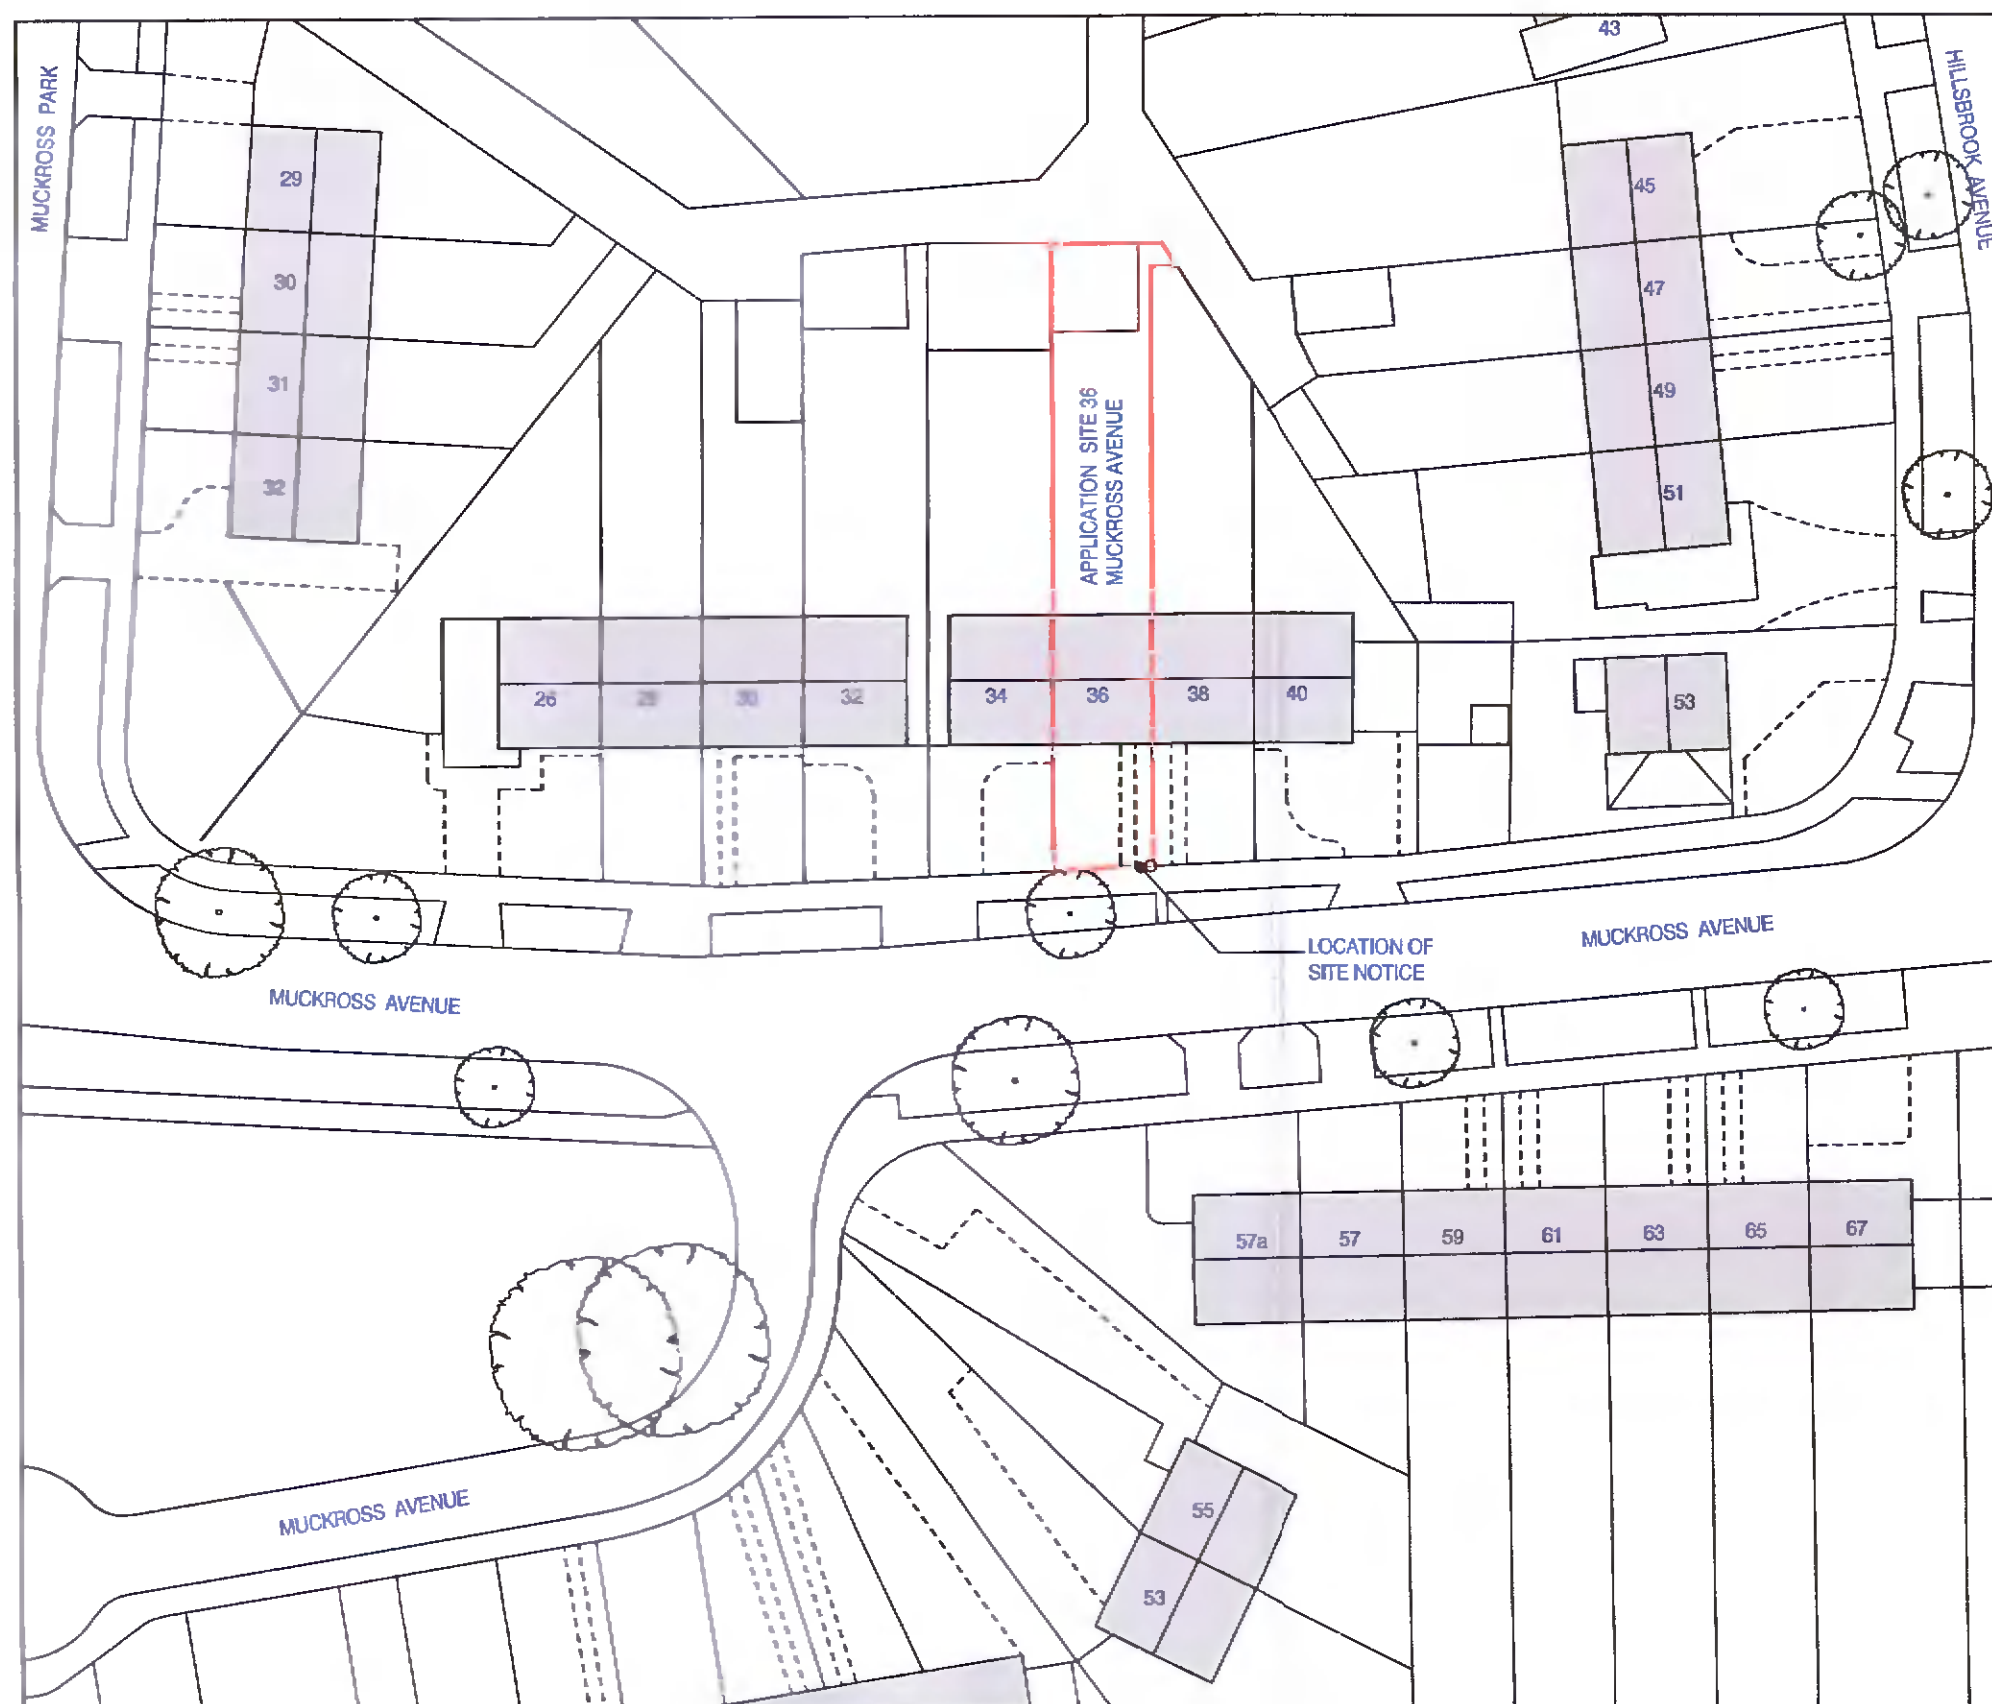

SITE/ BLOCK PLAN 1:500

GENERAL NOTES

PROJECT NAME:
36 MUCKROSS AVENUE, DUBLIN 12
ALTERATIONS TO FRONT GARDEN AND
BOUNDARY TO FORM DRIVEWAY

DRAWING TITLE:
SITE BLOCK PLAN AND STREET
PHOTOGRAPHS

DRAWN BY: NR DATE: 17/04/2022

CLIENT
NEIL REDDICK & DEBORAH KEMP

PROJECT NO: 1000 SCALE: 1:500 SHEET SIZE: A1

DRAWING NO: 02 REVISION: