



NOTES:

- 1. DO NOT SCALE. USE FIGURED DIMENSIONS ONLY.
- 2. THIS DRAWING IS TO BE READ IN CONJUNCTION WITH ALL OTHER RELEVANT ARCHITECTURAL AND ENGINEERING DRAWINGS.

LEGEND


- 2.4m x 45m SIGHTLINE
- 2.4m x 49m SIGHTLINE
- 2.0m x 23m SIGHTLINE
- EXISTING SIGHTLINES

DESIGN SPEED (km/h)	SSD STANDARD (m)
10	7
20	14
30	23
40	33
50	45 - 49 BUS
60	59

**FORWARD VISIBILITY**  
 DESIGN MANUAL FOR URBAN ROADS  
 AND STREETS - TABLE 4.2



KEYPLAN  
 SCALE 1:5000

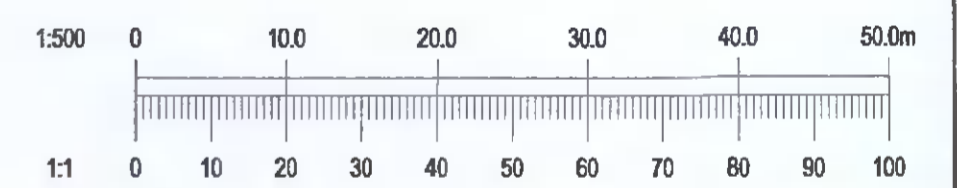

Ordnance Survey Ireland Licence  
 No. EN 0006021 © Ordnance Survey  
 Ireland/Government of Ireland.

REV.	DATE	AMENDMENT	DRN	APPD
07/	04/22	ISSUED FOR PLANNING	MS	EC

STATUS **FOR PLANNING ONLY**  
**NOT FOR CONSTRUCTION**

**Waterman Moylan**  
 Engineering Consultants  
 BLOCK 5, EASTPOINT BUSINESS PARK, ALFIE BYRNE ROAD,  
 DUBLIN D03 H3F4 IRELAND. Tel: (01) 684 8800  
 Email: info@waterman-moylan.ie www.waterman-moylan.ie

CLIENT **QUINTAIN DEVELOPMENTS IRELAND Ltd.**  
 ARCHITECT **MOLA ARCHITECTS**  
 PROJECT **TANDY'S LANE VILLAGE - Phase 2**

TITLE **PROPOSED VISIBILITY SPLAYS**  
**SHEET 2 OF 3**

DRAWN MS	DESIGNED EC	APPROVED EC	DATE APRIL 2022
SCALE 1:500 @A1	JOB NO. 21-058	DRG. NO. P121	REVISION -

© 2022. This drawing is copyright. No part of this document may be reproduced or transmitted in any form or stored in any retrieval system of any kind without the written permission of the consulting engineer or copyright holder except as agreed in writing for which the document was originally issued.