



NOTES:


1. DO NOT SCALE. USE FIGURED DIMENSIONS ONLY.
2. THIS DRAWING IS TO BE READ IN CONJUNCTION WITH ALL OTHER RELEVANT ARCHITECTURAL AND ENGINEERING DRAWINGS.
3. ALL EXISTING SERVICES AND WAYLEAVES DERIVED FROM AVAILABLE HISTORICAL DATA, AN UPDATED GPR SURVEY IS REQUIRED TO VERIFY SERVICE.

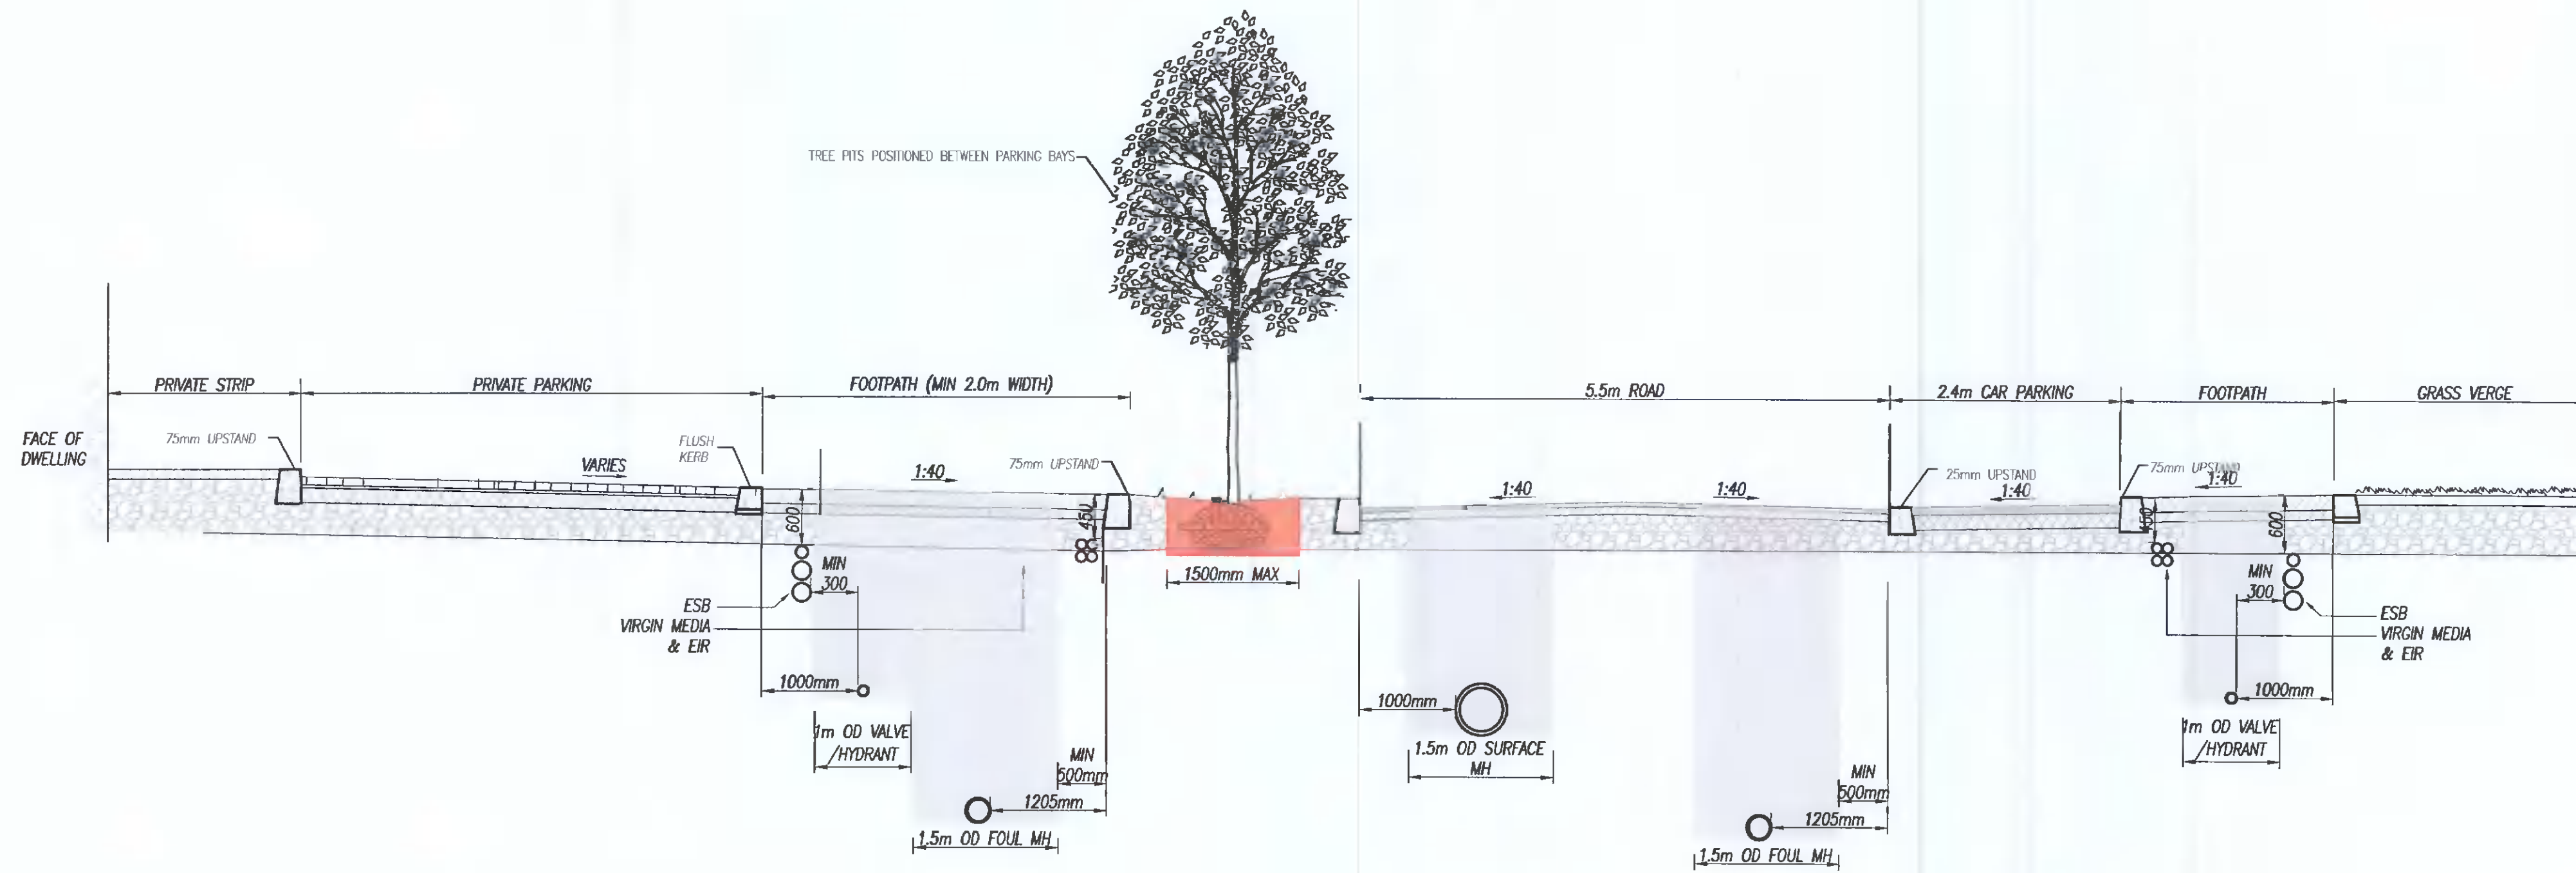

TYPICAL RESIDENTIAL ROAD CROSS SECTION  
SCALE 1:50

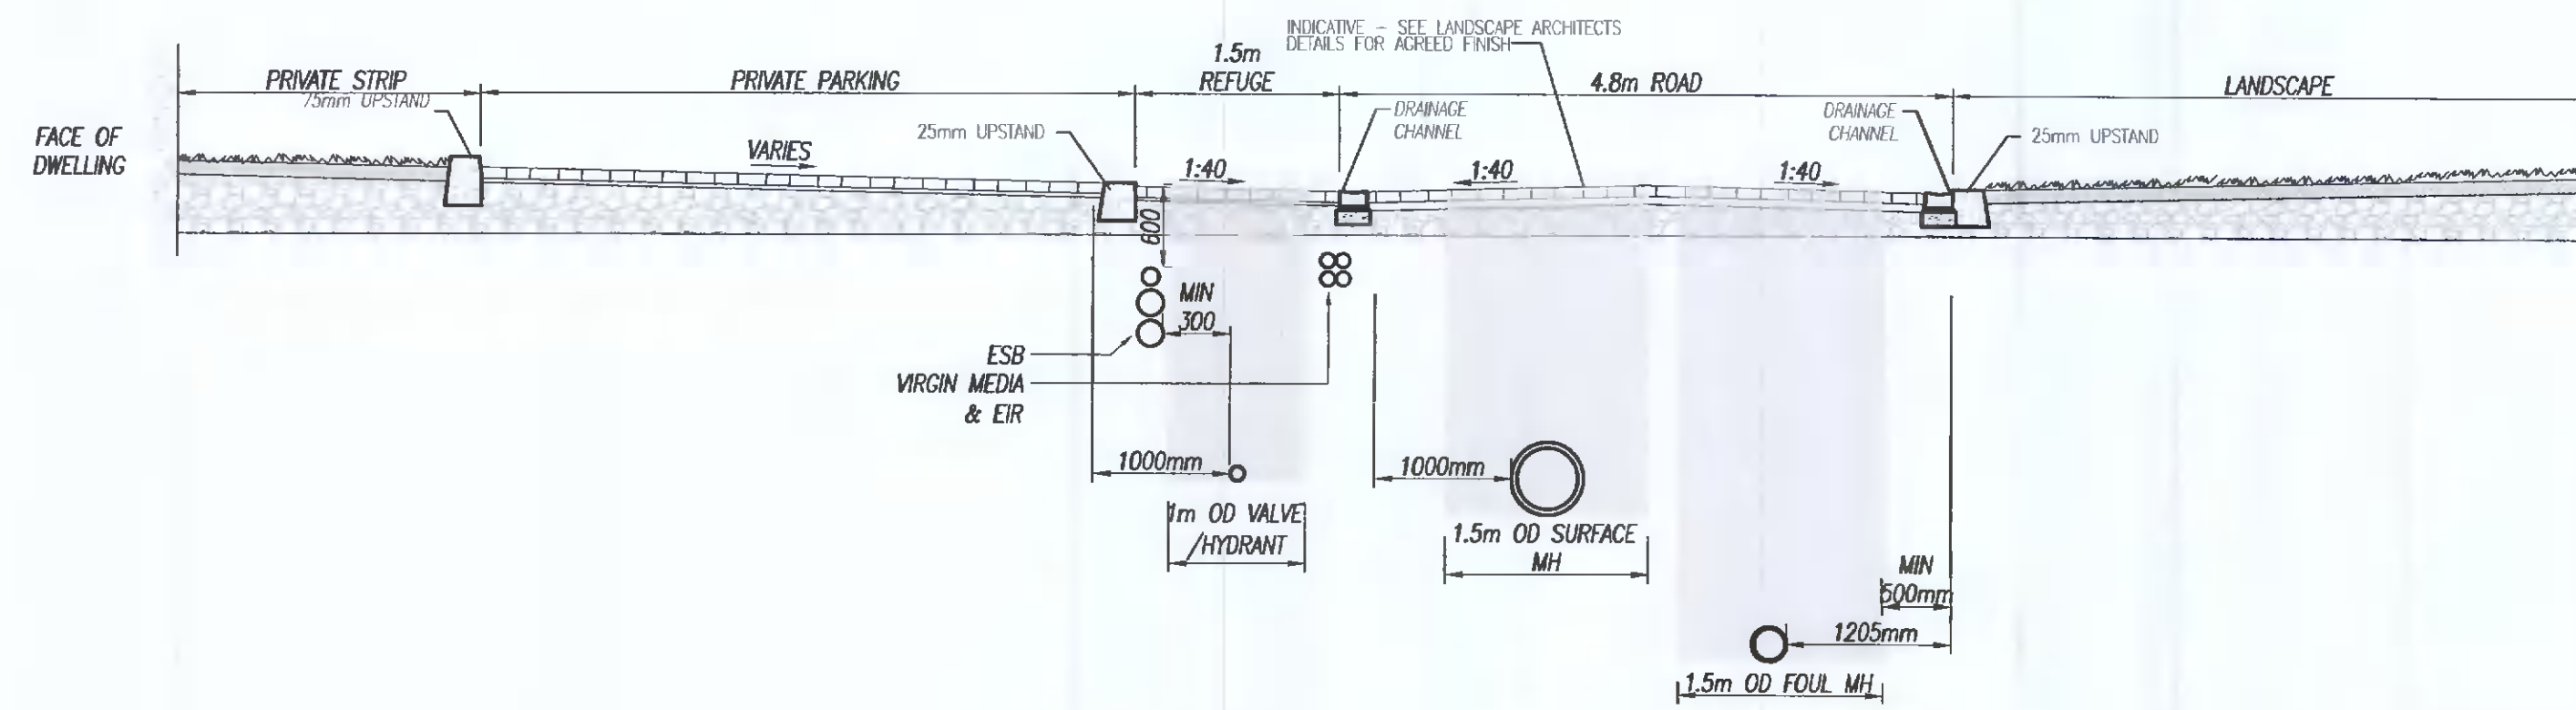

TYPICAL HOMEZONE/SHARED SURFACE CROSS SECTION  
SCALE 1:50

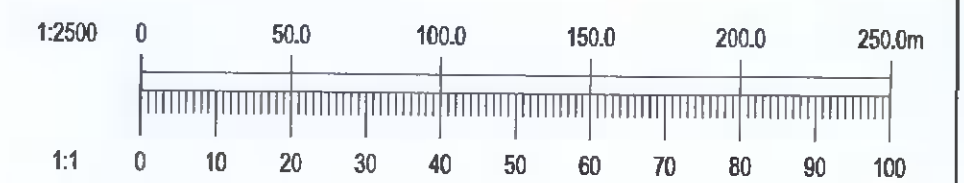

REV.	DATE	AMENDMENT	DRN	APPD
06/04/22		ISSUED FOR PLANNING	MS	EC

STATUS **FOR PLANNING ONLY  
NOT FOR CONSTRUCTION**

**Waterman Moylan**  
Engineering Consultants

MARINE HOUSE, CLANWILLIAM PLACE, DUBLIN D02 FY24.  
Tel: (01) 664 8600 Fax: (01) 661 3618  
Email: info@waterman-moylan.ie www.waterman-moylan.ie

CLIENT **QUINTAIN DEVELOPMENTS IRELAND Ltd.**  
ARCHITECT **MOLA ARCHITECTS**  
PROJECT  
**TANDY'S LANE VILLAGE - Phase 2**

TITLE  
**TYPICAL CROSS SECTIONS**

DRAWN MS	DESIGNED SV	APPROVED EC	DATE APRIL 2022
SCALE AS SHOWN @ A1	JOB NO. 21-058	DRG. NO. P180	REVISION