


NOTES:
 1. DO NOT SCALE. USE FIGURED DIMENSIONS ONLY.
 2. THIS DRAWING IS TO BE READ IN CONJUNCTION WITH ALL OTHER RELEVANT ARCHITECTURAL AND ENGINEERING DRAWINGS.

LEGEND	
	SITE BOUNDARY
	EXISTING WATERMAIN
	PROPOSED 150mmØ PE WATERMAIN
	PROPOSED 100mmØ PE WATERMAIN
	PROPOSED SLUICE VALVE
	PROPOSED HYDRANT
	PROPOSED BULK WATER METER
	PROPOSED SCOUR VALVE
	PROPOSED AIR VALVE
	PROPOSED BOUNDARY BOX AND 80mmØ CONNECTION



SHEET 3

KEYPLAN
SCALE 1:5000

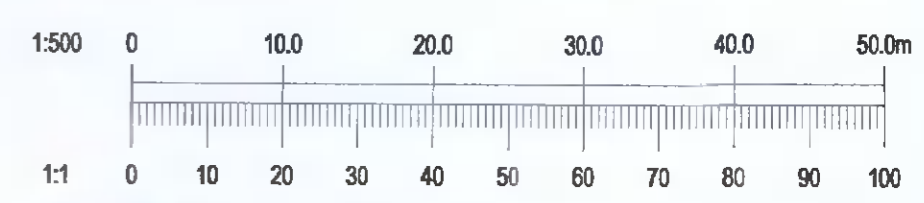

Ordnance Survey Ireland Licence No. EN 0006021 © Ordnance Survey Ireland/Government of Ireland.

REV.	DATE	ISSUED FOR PLANNING	MS	EC
		AMENDMENT	DRN	APPD

STATUS **FOR PLANNING ONLY
NOT FOR CONSTRUCTION**

Waterman Moylan
Engineering Consultants
BLOCK 5, EASTPOINT BUSINESS PARK, ALFIE BYRNE ROAD,
DUBLIN D03 H3F4 IRELAND. Tel: (01) 664 8900
Email: info@waterman-moylan.ie www.waterman-moylan.ie

CLIENT **QUINTAIN DEVELOPMENTS IRELAND Ltd.**
 ARCHITECT **MOLA ARCHITECTS**
 PROJECT **TANDY'S LANE VILLAGE - Phase 2**
 TITLE **PROPOSED WATERMAIN LAYOUT
SHEET 3 OF 3**

DRAWN MS	DESIGNED MS	APPROVED EC	DATE APRIL 2022
SCALE 1:500 @A1	JOB NO. 21-058	DRG. NO. P302	REVISION -