


Note
540mm High Larch Timber Knee Rail
All larch timber pressure treated with Tanalith E or similar.

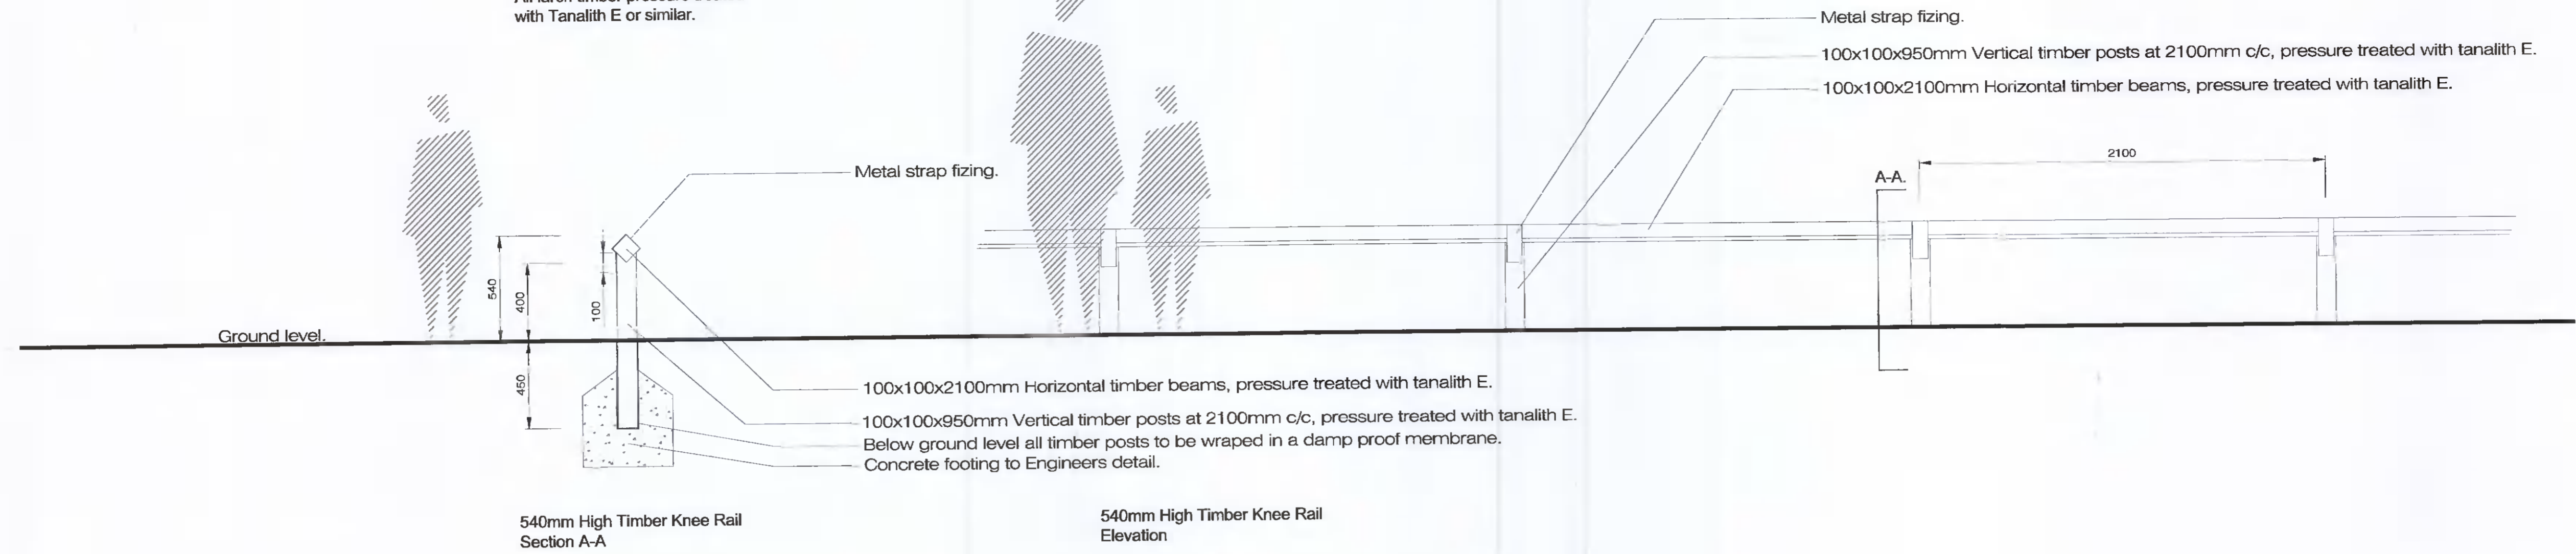


540mm High Timber Knee Rail
Section A-A

540mm High Timber Knee Rail
Elevation

Detail D01 Dwg BD-03-PP 540mm High timber knee rail to surround of pocket parks
Scale @ 1:20

Detail D01 Dwg BD-03-PP 540mm high timber knee rail to surround of public pocket parks
See BP-01-PP for locations
Scale @ 1:20

Note
All Metal work to be Plasgalv polyester powder coated to BS 1722-16:2009 painted in RAL 7015
Posts and rails to be erected plumb to requirements of BS 1722-9:2009

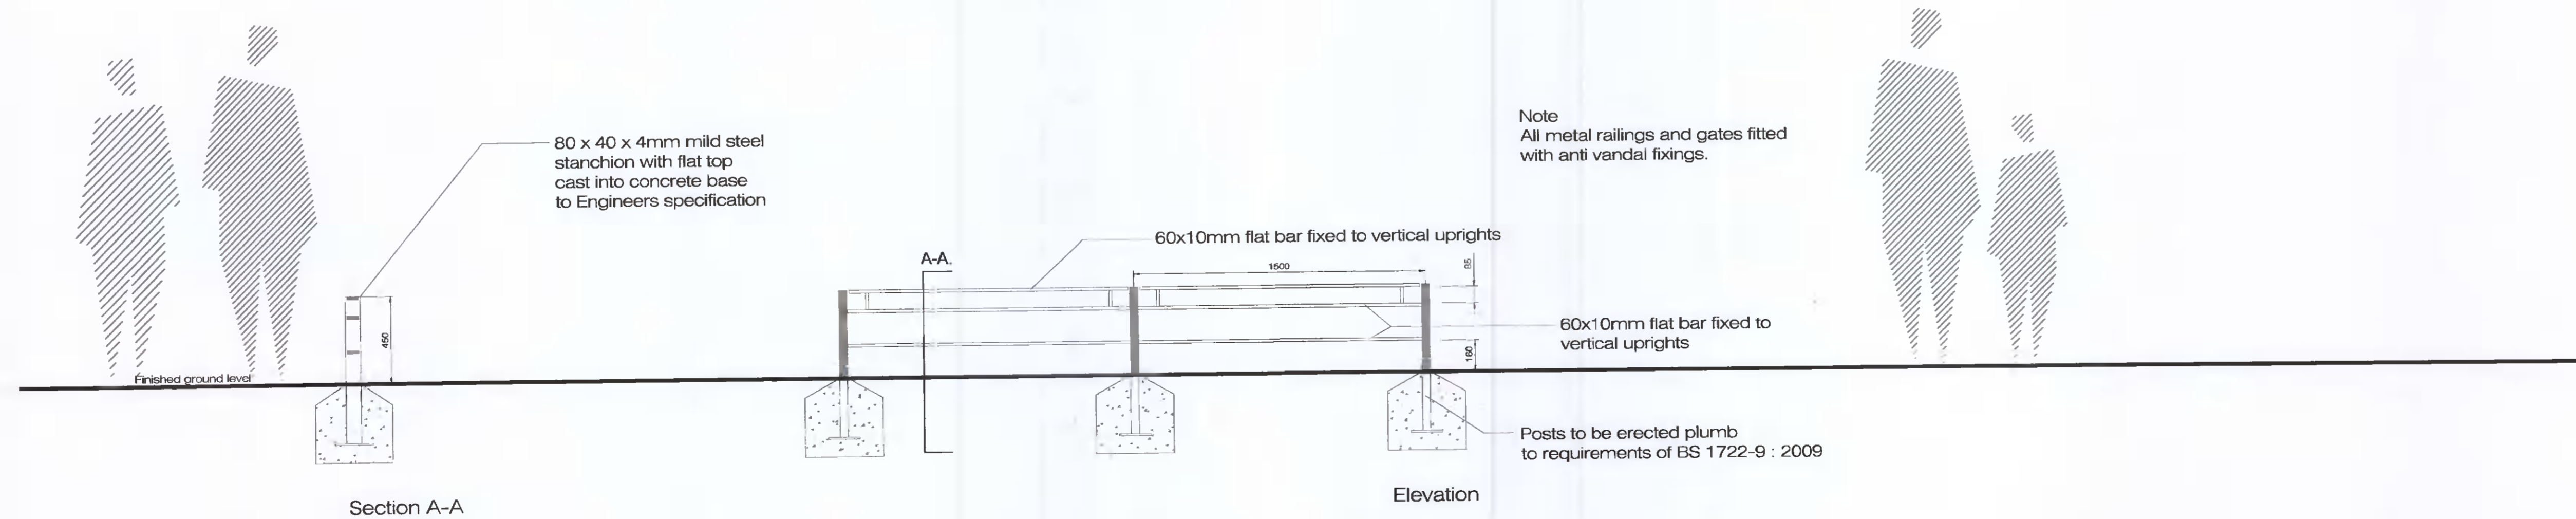


Section A-A

Elevation

Detail D02 Dwg BD-03-PP 450mm to separate selected private front gardens from public pathways
See BP-01-PP for locations
Scale @ 1:20

Rev.	Date	Note
00	0000-00-00	00

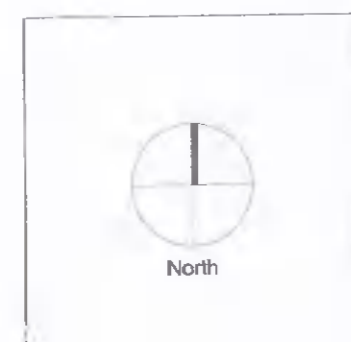

General Notes

Doyle & O'Troithigh Landscape Architecture

Project Name Tandy's Lane Village Phase 2	Project No 19-044	Date 15/03/2022	Scale 1:20
Status Planning	Drawn By KGR	Checked By DOT	Drawing No BD-03-PP
Revision No 00			

Linda Doyle
Director
+353 (0)1 267 4156
l.doyle@doyle-otroithigh.com

Daniel O'Troithigh
Director
+353 (0)1 267 3430
d.otroithigh@doyle-otroithigh.com

Office Address
Penrose House
25-27 Upper Penrose St
Dublin 2

Contact
info@doyle-otroithigh.com
+353 (0)1 608 7762