

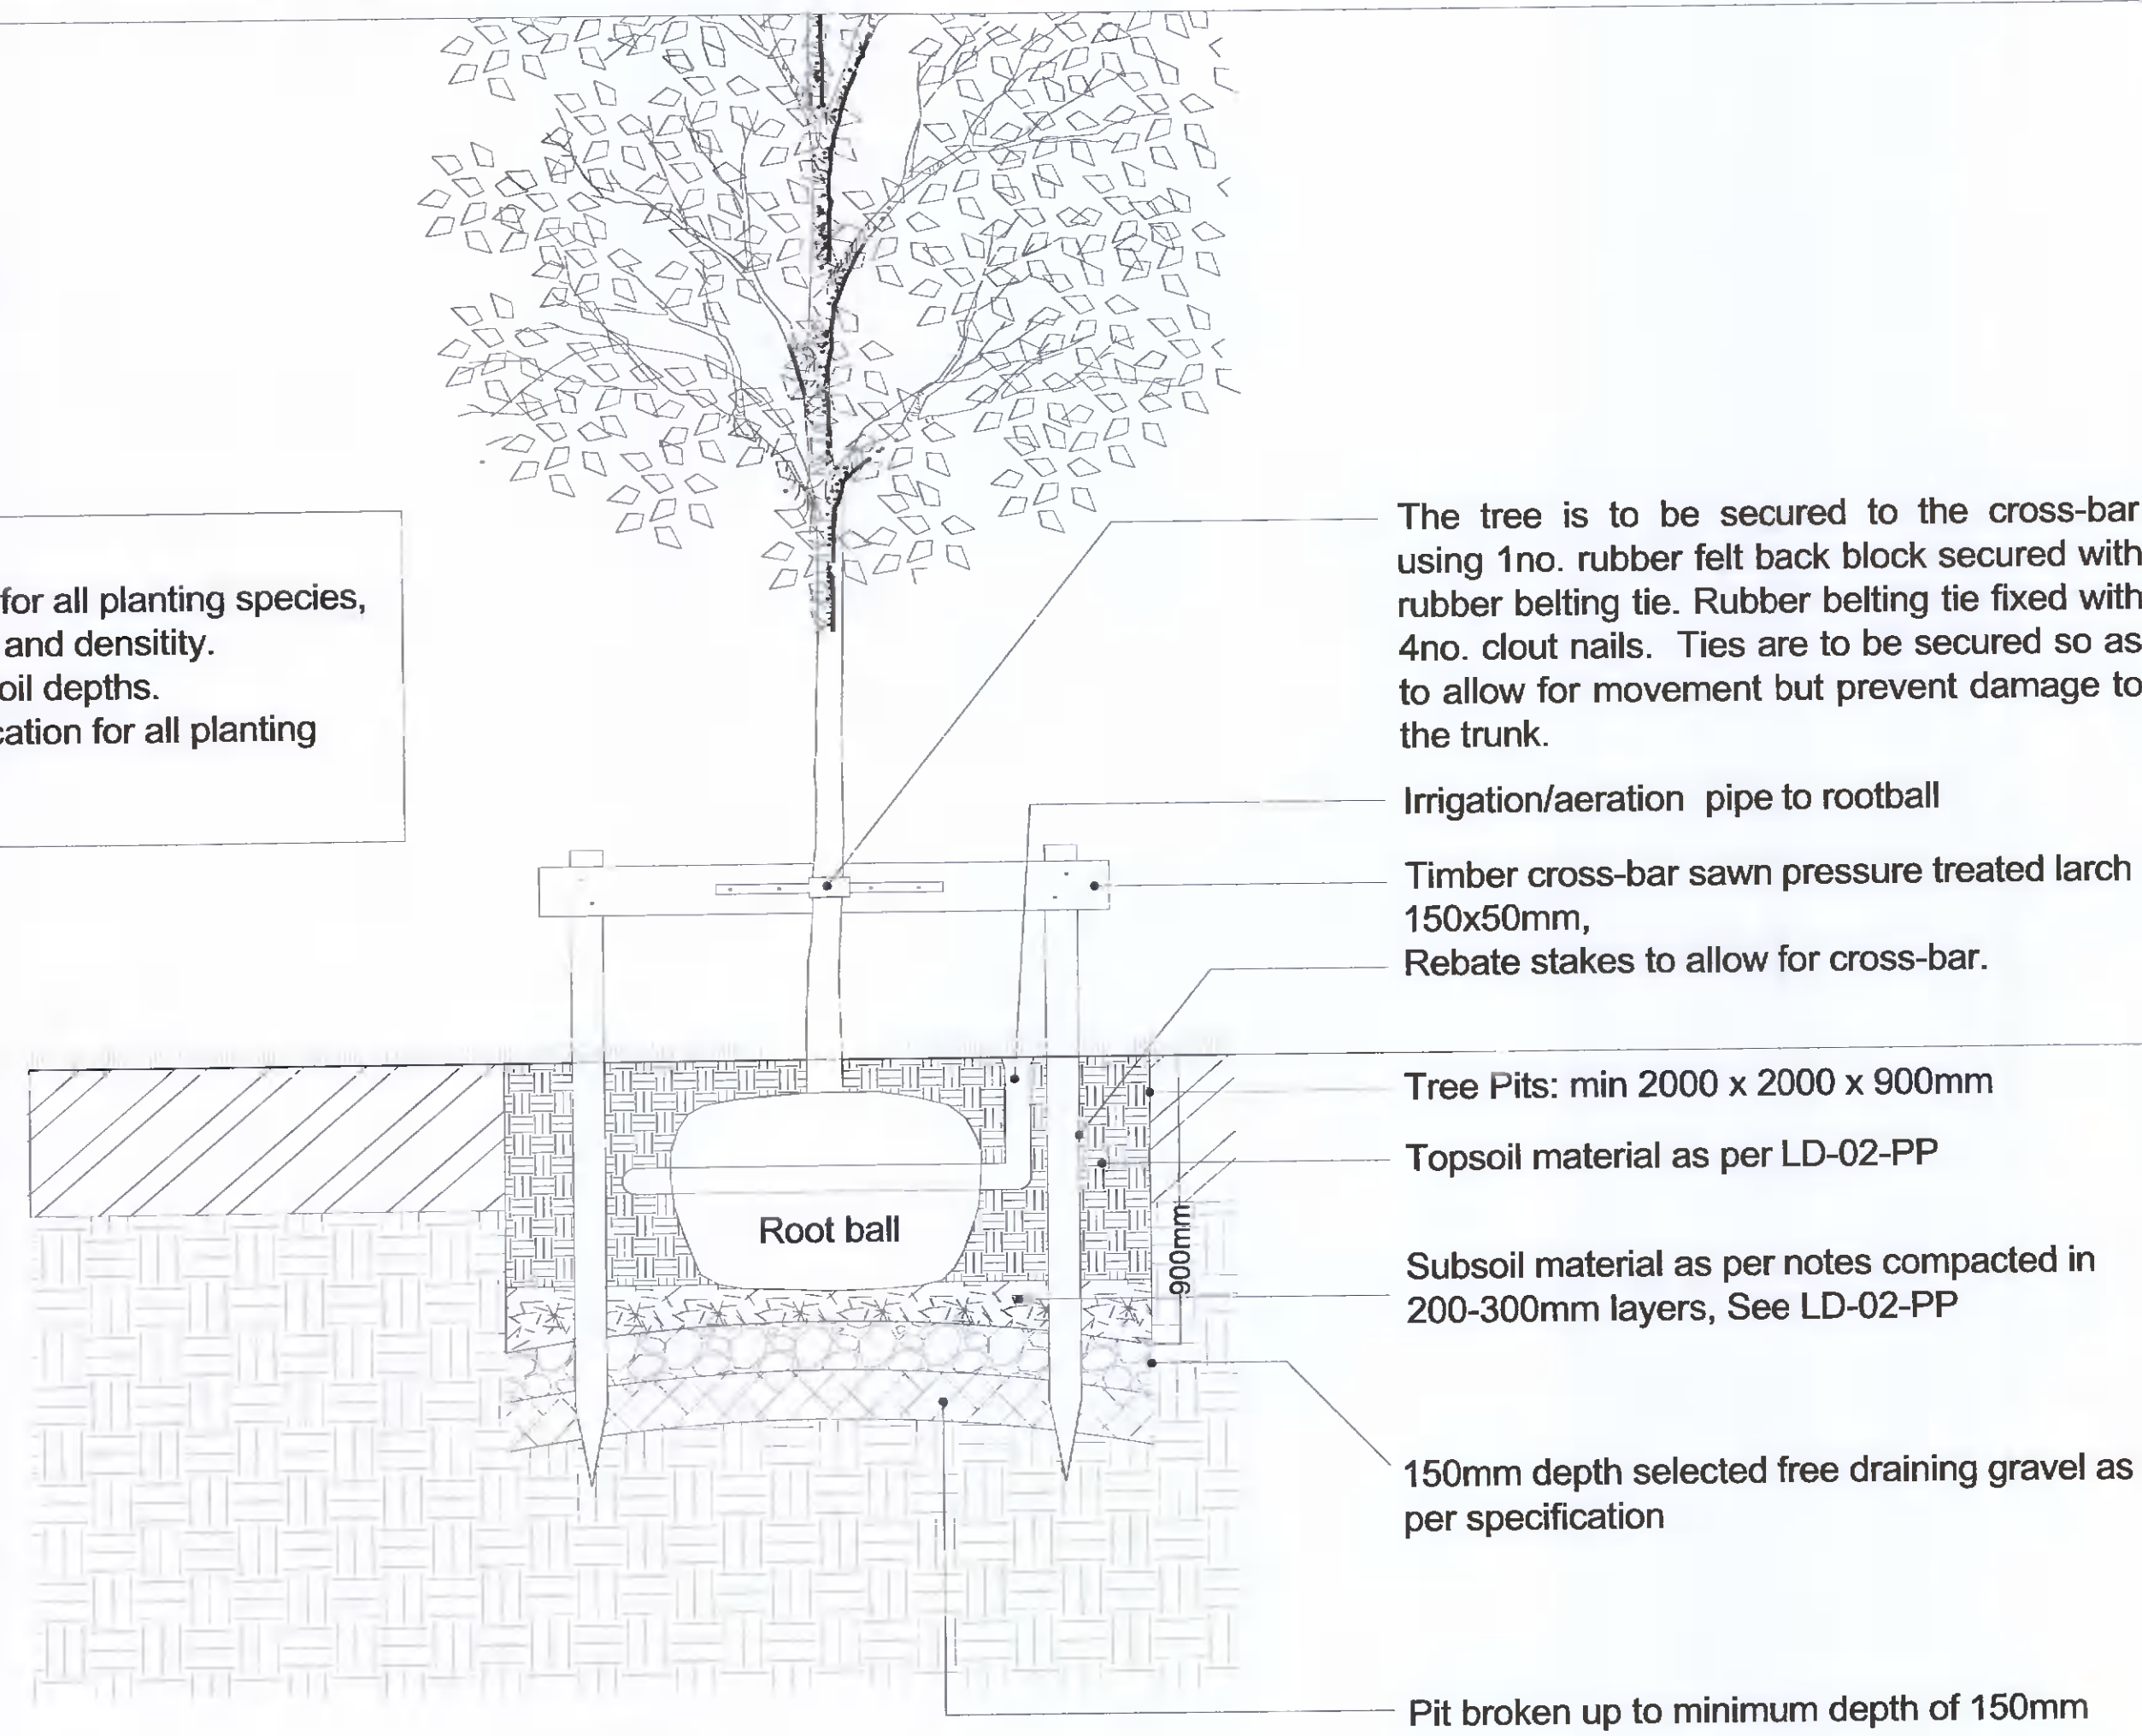
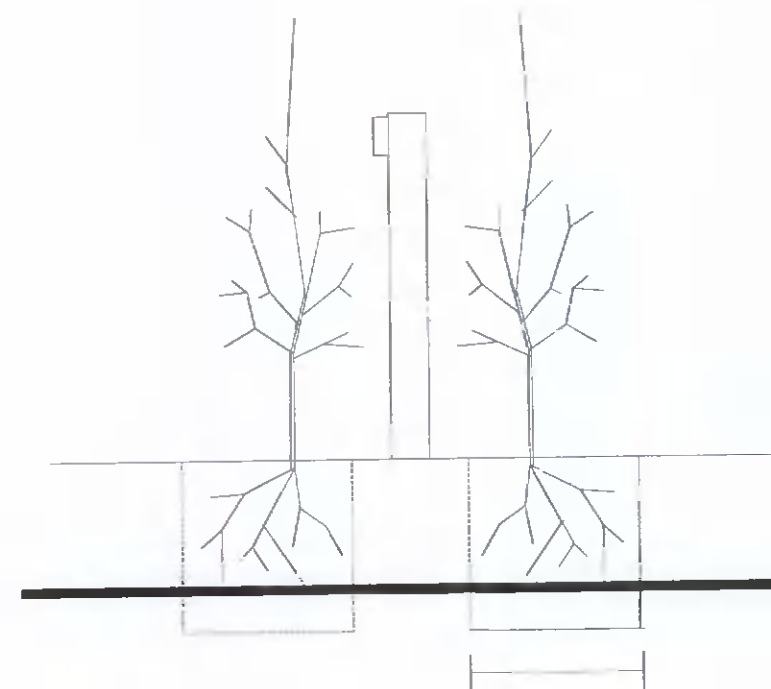


Note  
See the planting plans for all planting species, type, quantity, location and density.  
See LD-02-PP for topsoil depths.  
See Softworks Specification for all planting and aftercare details.

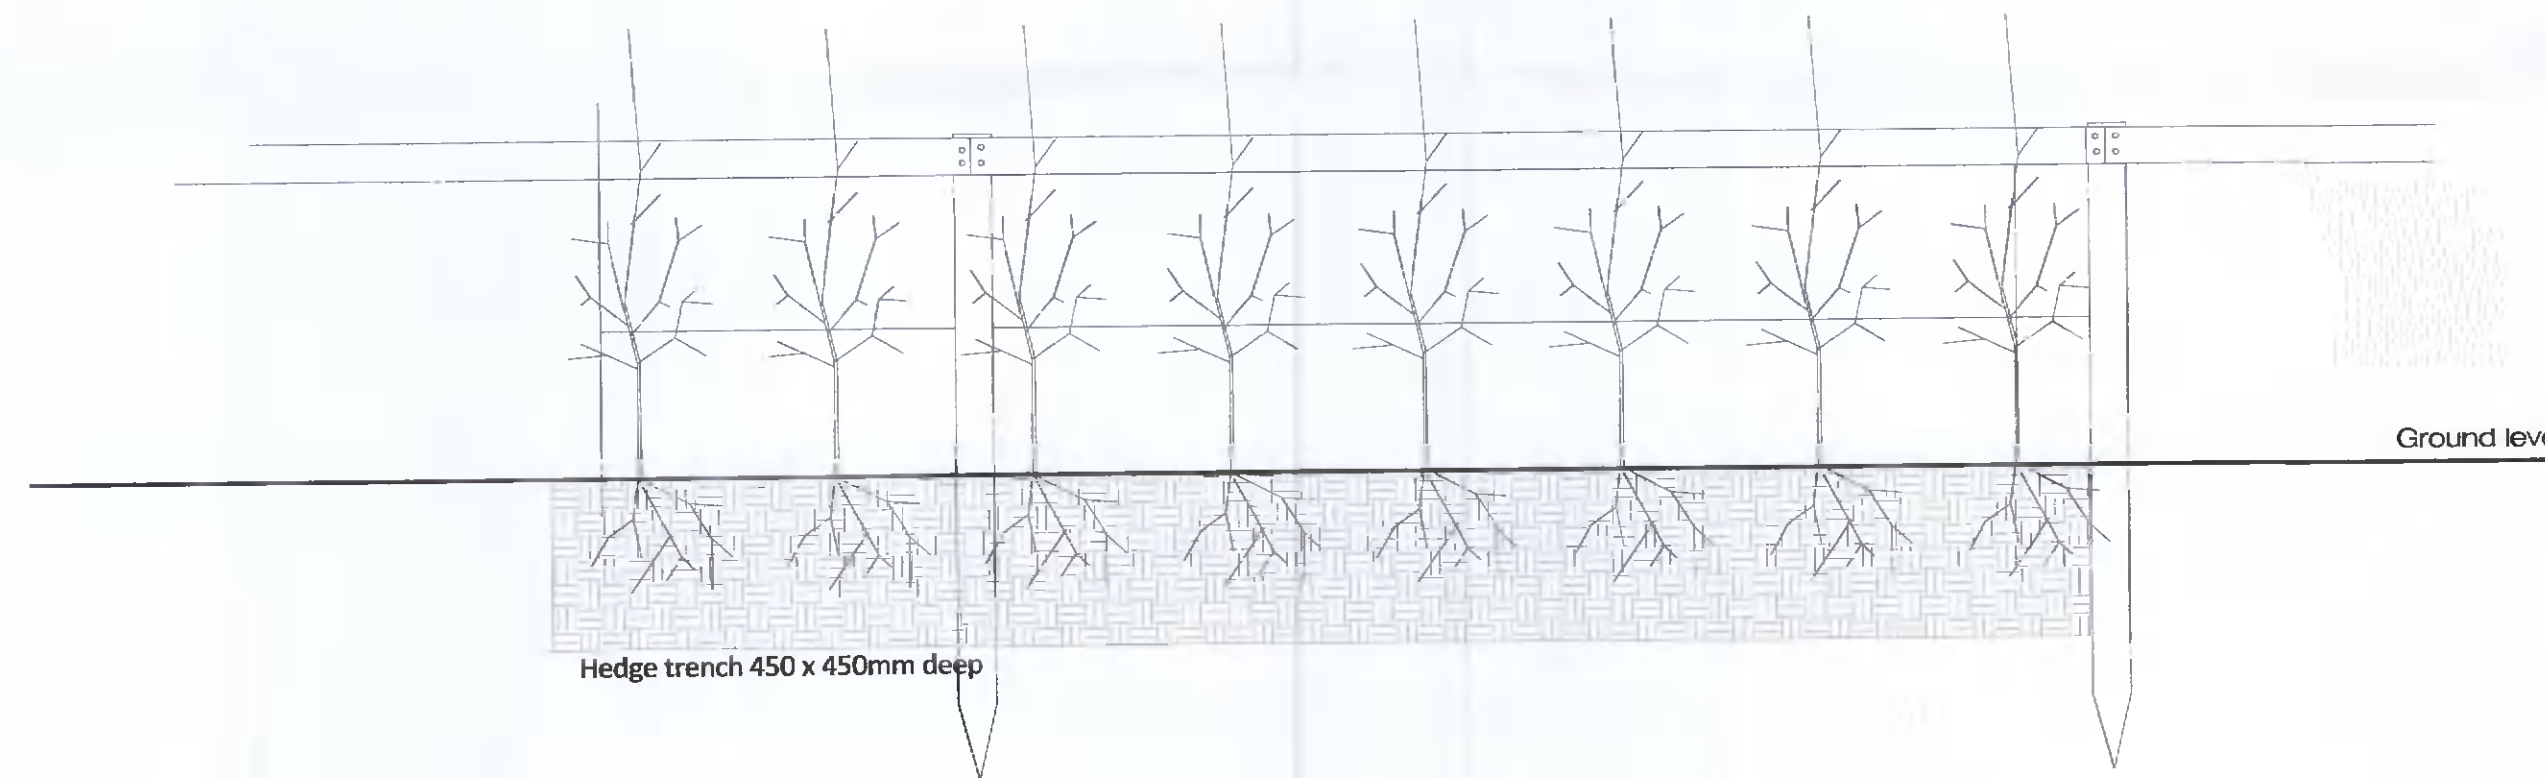


Detail D 01 Drawing LD-01-PP  
Tree Pit Detail to open space areas  
Scale @ 1:25

HEDGEROW PLANTING

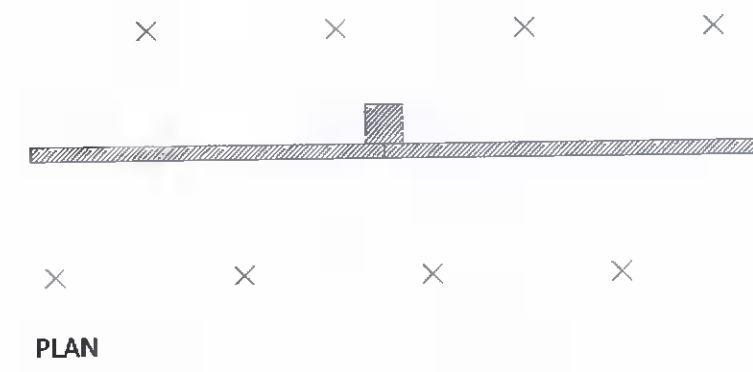

Detail D 02 Drawing LD-01-PP  
Hedge Planting Detail with Support Fence  
Scale @ 1:20

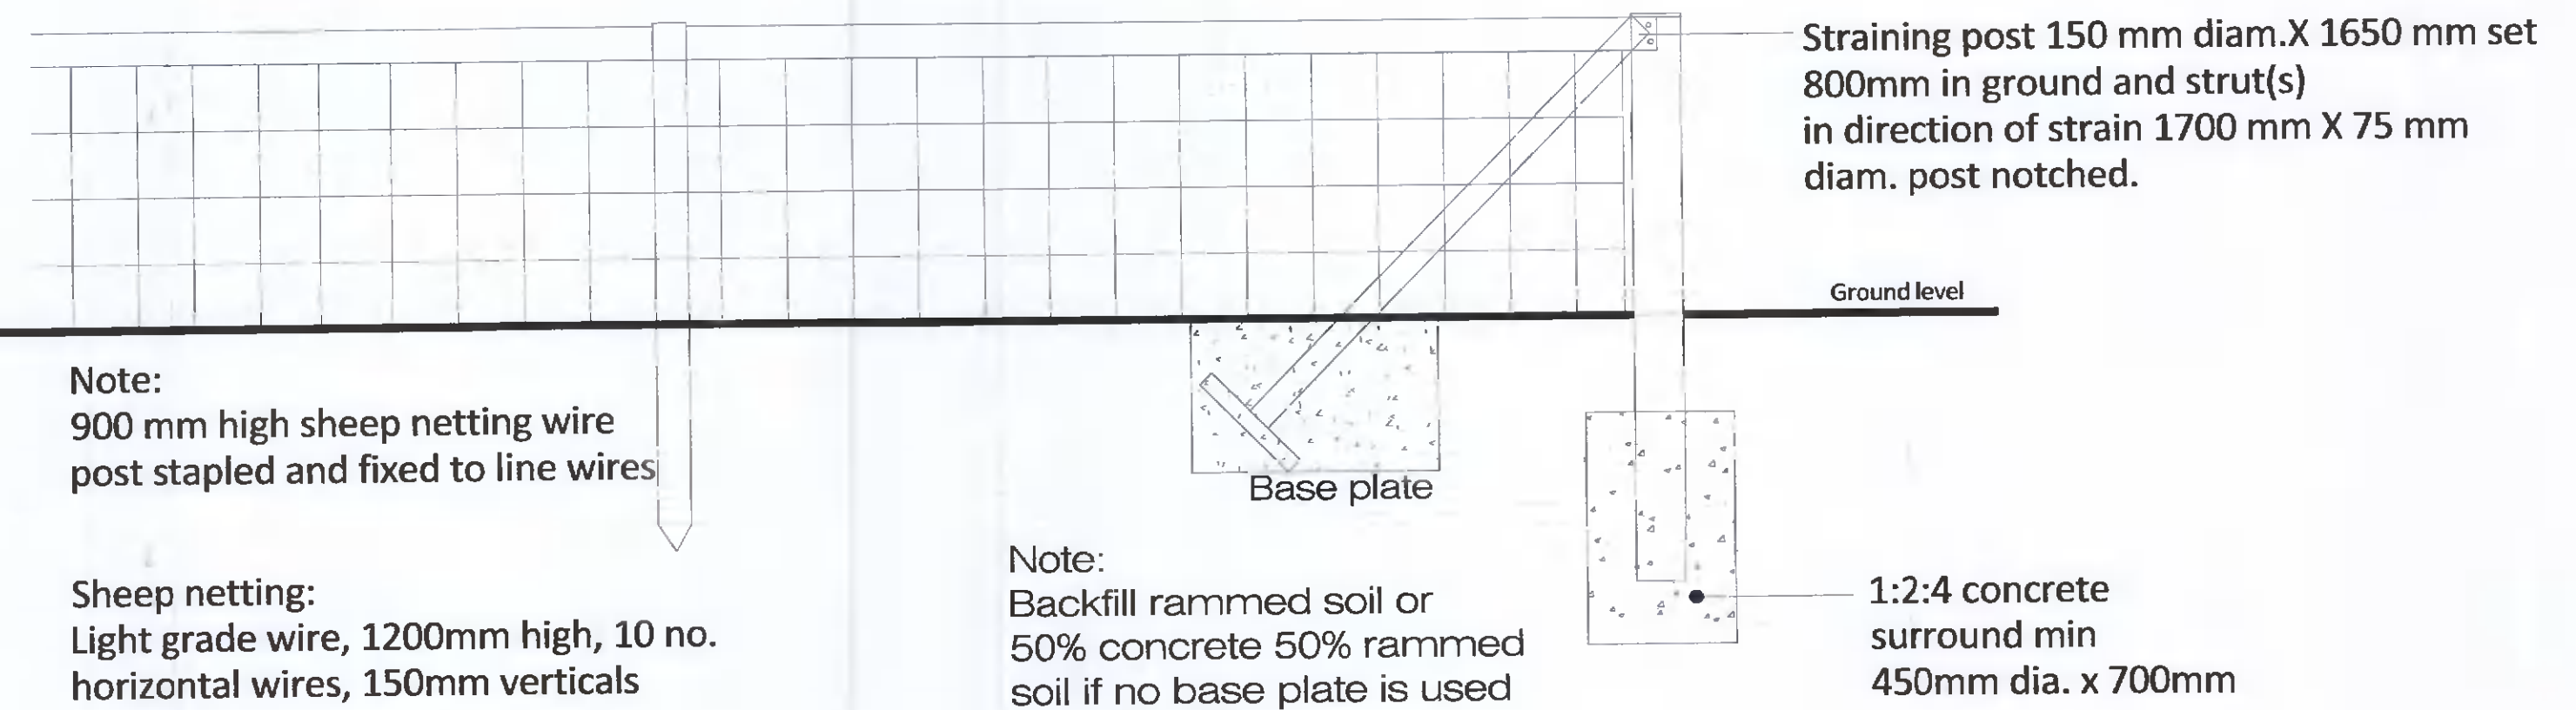

Planting Notes:

- At the time of planting, the soil shall be moist and friable and not frozen, excessively dry, or water-logged.
- The excavated hole shall be of sufficient size to accommodate the spread roots and the stock shall be planted so that after any settlement it is the same depth as it was grown in the nursery. The sides and base of the planting pit shall broken up before planting.
- The planting hole shall be backfilled around the plant, the soil shall be firmed to ensure that there is good contact between the plant roots and soil substrate.
- Water plants once planted.

General Notes:

- At the time of planting, the soil shall be moist and friable and not frozen, excessively dry, or water-logged.
- The excavated hole shall be of sufficient size to accommodate the rootball and the stock shall be planted so that after any settlement it is the same depth as it was grown in the nursery. The sides and base of the planting pit shall broken up before planting.
- The planting hole shall be backfilled around the plant, the soil shall be lightly firmed to ensure that there is good contact between the rootball and soil substrate.

Notes:

- The tree pit should be excavated to allow adequate clearance between the perimeter of the root-ball and the side of the pit. Minimum dimension 1200 x 1200mm
- The depth of the pit should be a minimum of 750mm and at least 75mm greater than the depth of the root-ball.
- Fork the bottom and sides of the pit to break up the subsoil.
- Mix the dug soil with a slow release fertiliser and an approved soil ameliorant.
- Drive in the stakes vertically on either side of the tree position before planting so that they are a minimum of 300mm below the bottom of the pit and 650mm above ground level.
- The stakes are to be machine rounded sweet chestnut or peeled larch poles, pointed at one end, preserved to resist rot for their intended lifespan, and strong enough to take nails without splitting.
- Plant the tree, ensuring that the original depth is maintained and the soil is carefully firmed back up to the existing ground level. Consolidate the backfill material around the stakes during backfilling.
- Secure the cross bar to the stakes with 2No. galvanised nails per stake. Secure the tree to the rail as described in the notes above.
- Secure tree to crossbar using rubber flat back block and rubber belting tie.
- Protect the tree base from rabbit damage etc. by using a spiral rabbit guard (if specified).
- The stakes and rail are to be removed as soon as the tree is anchored securely by its own roots (at the start of the second growing season after planting).

Planting notes to all planted areas.

Rev.	Date	Note
00	0000-00-00	00



General Notes

**Doyle & O'Troithigh Landscape Architecture**

Project Name Tandy's Lane Village Phase 2	Drawing Name Landscape Softworks Details
Status Planning	Drawing No LD-01-PP
Project No 19-044	Revision No 00
Scale 1:20	Drawn By KGR
Date 15/03/2022	Checked By DOT

Linda Doyle  
Director  
+353 (0)87 261 4116  
linda@doyle-otroithigh.com

Doyle O'Troithigh  
Director  
+353 (0)85 300 3499  
doyle@doyle-otroithigh.com

Office Address  
Parrbrook House  
98-10 Upper Parrbrook St  
Dublin 2

Contact  
mail@doyle-otroithigh.com  
+353 (0)1 606 7702