



**Note**  
 See Planting Plan drawings for all planting species, type, quantity, location and density.  
 See LD-01-PP and LD-06-PP and LD-07-PP for planting details.  
 See Softworks Specification for all planting and aftercare details.


**TREATMENT 1 - to tree planting**

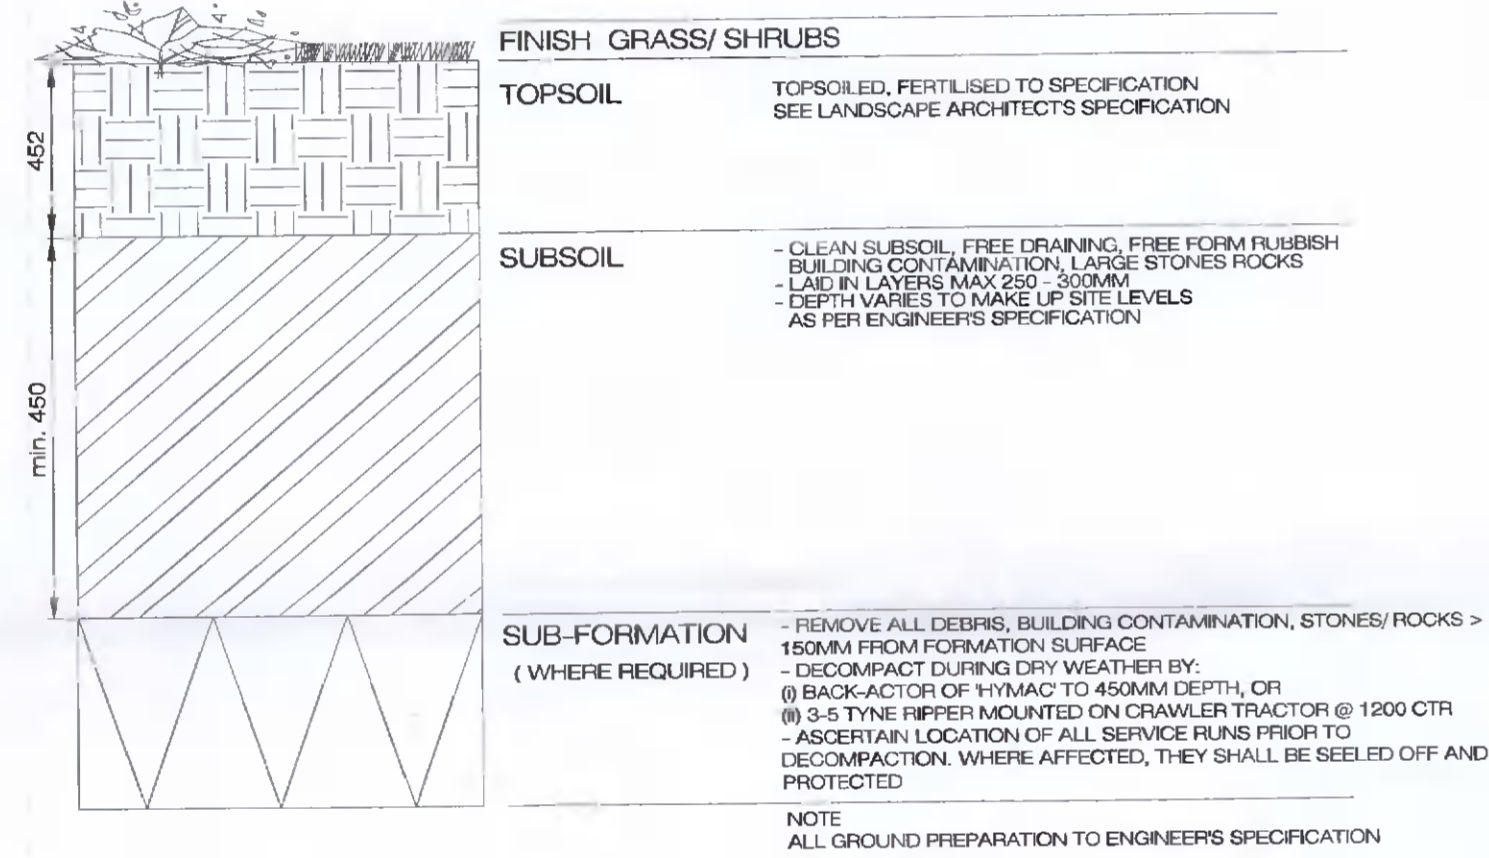

**TREATMENT 2 - to shrub planting areas**

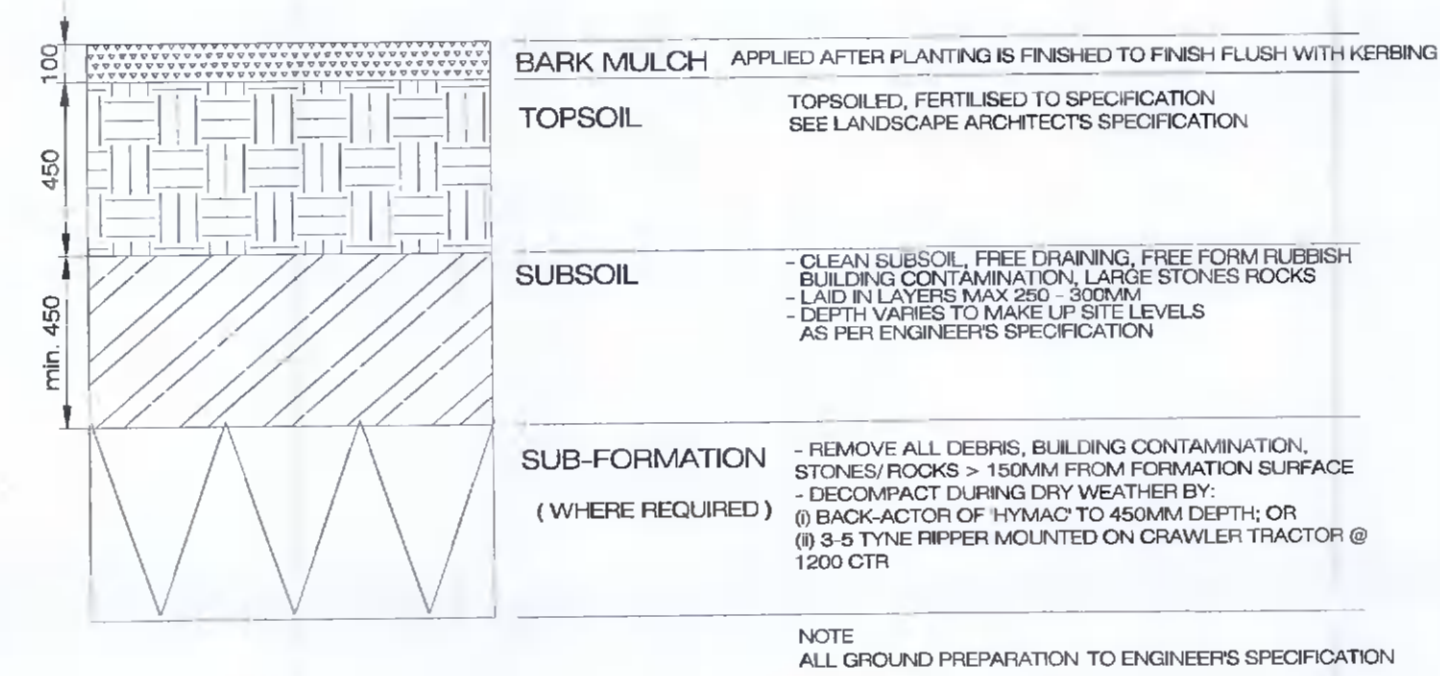


**TREATMENT 3 - to grass planting areas**

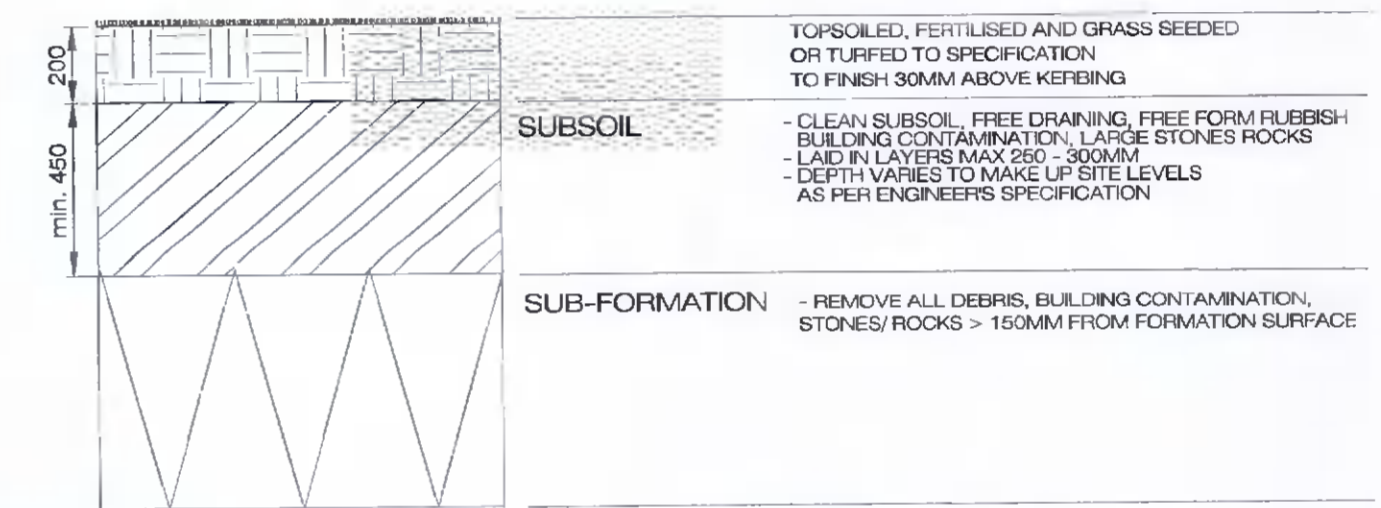

**NOTE**  
 ALL GROUND PREPARATION TO ENGINEERS SPECIFICATION  
 \* NOTE: All topsoil to be inspected and approved by Landscape Architect prior to spreading / backfilling

Detail D 01 Drawing LD-02-PP  
 Topsoil depths to tree planted areas  
 Scale @ 1:20

Rev.	Date	Notes
00	0000-00-00	00

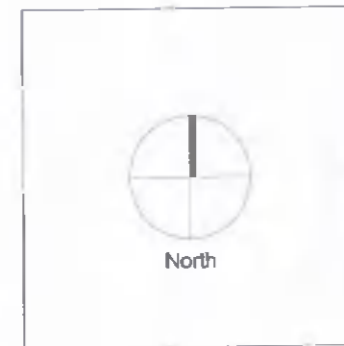

General Notes

**Doyle & O'Troithigh Landscape Architecture**

Project Name <b>Tandy's Lane Village Phase 2</b>	Drawing Name <b>Landscape Softworks Details</b>
Status <b>Planning</b>	Drawing No <b>LD-02-PP</b>
Project No <b>19-044</b>	Revision No <b>00</b>
Scale <b>1:20</b>	Drawn By <b>KGR</b>
Date <b>15/03/2022</b>	Checked By <b>DOT</b>

Linda Doyle Director +353 (0)87 287 4166 linda@doyleo-troithigh.com	Daniel O'Troithigh Director +353 (0)86 332 3466 dan@doyleo-troithigh.com	Office Address Penrose House 28-31 Upper Pembroke St Dublin 2	Contact mail@doyleo-troithigh.com +353 (0)1 608 7762
--	---	--	--