




Detail D 01 Drawing LD-03-PP
Litter bins to Public open space areas
Scale @ 1:20

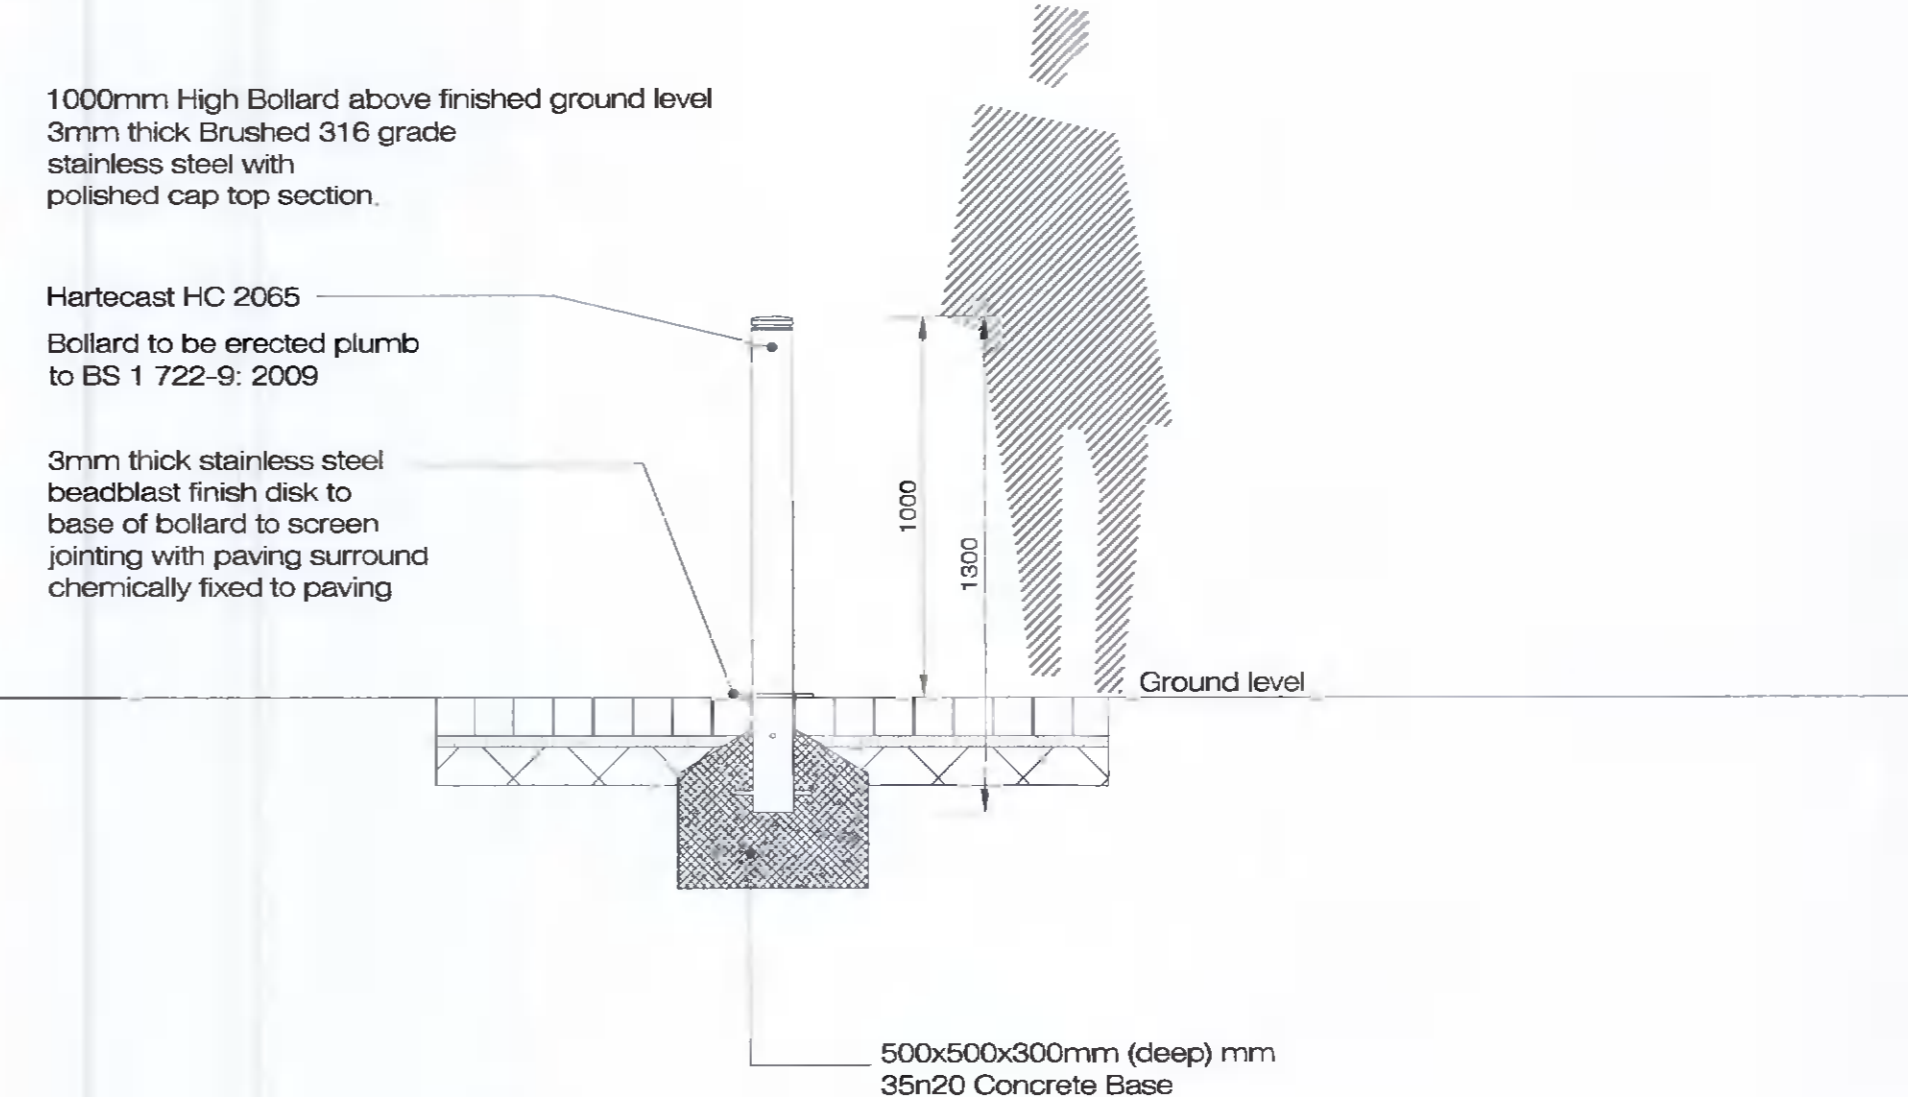

Detail D 02 Drawing LD-03-PP
Fixed bollards to public areas access points.
Scale @ 1:20

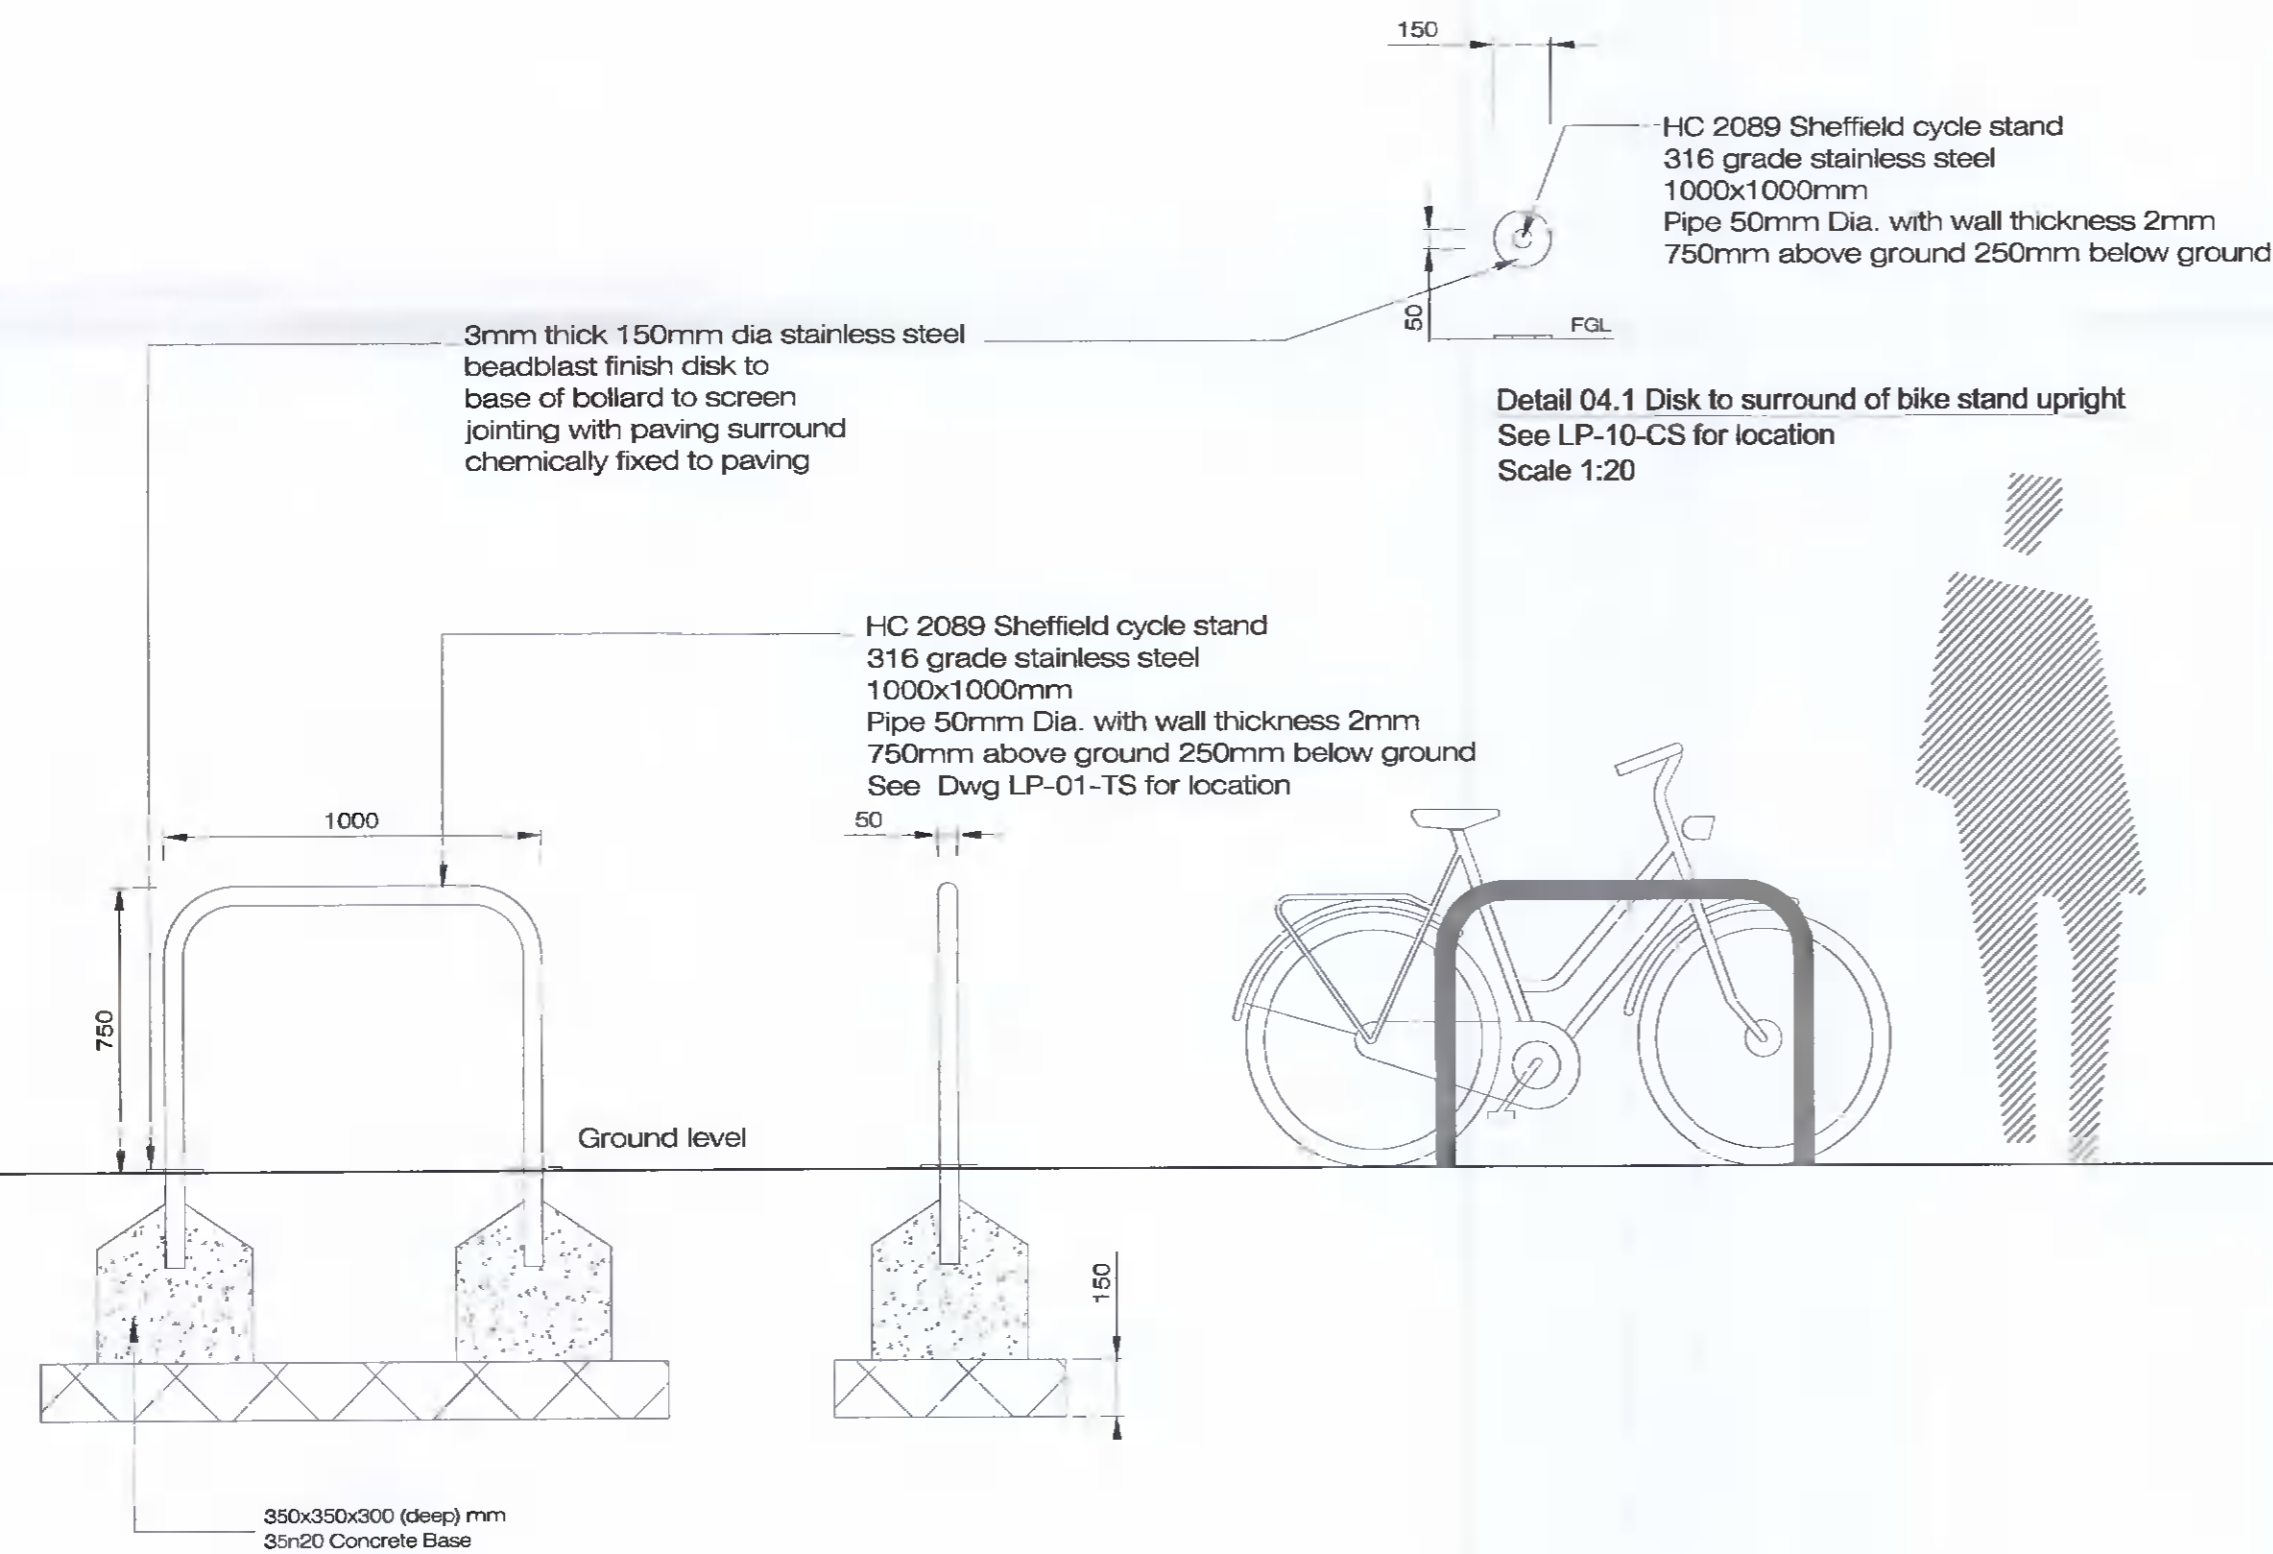


Detail D 03 Drawing LD-03-PP
Visitor Bike stands to public areas. (Sheffield Bike Stands)
Scale @ 1:20

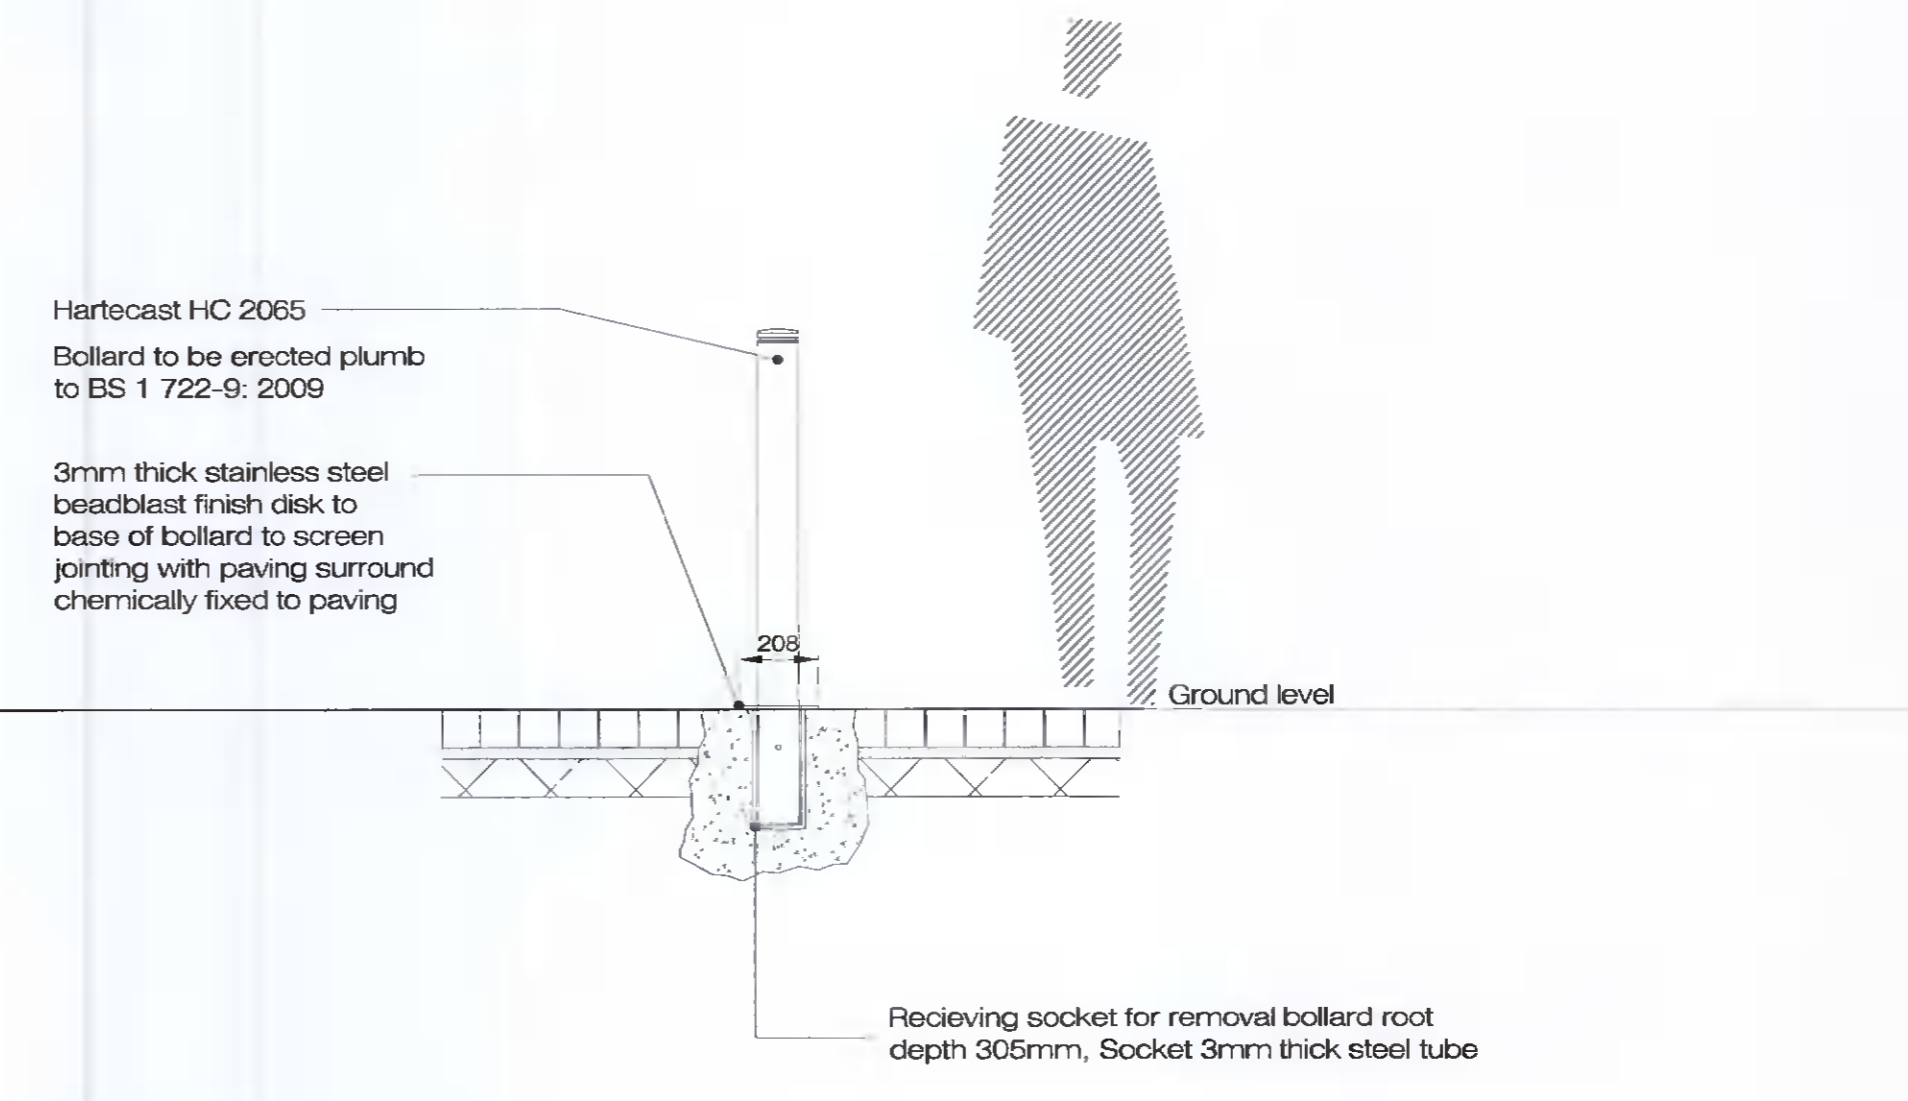

Detail D 04 Drawing LD-03-PP
Removable bollards to public areas access points.
Scale @ 1:20

Rev.	Date	Note
00	0000-00-00	00

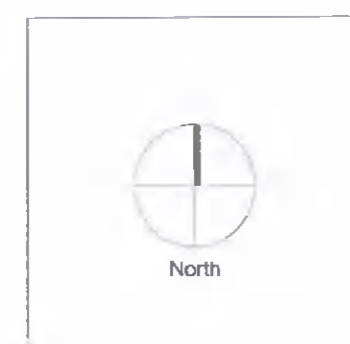

General Notes

Doyle & O'Troithigh
Landscape Architecture

Project Name Tandy's Lane Village Phase 2	Drawing Name Site Fitting Details
Status Planning	Drawing No LD-03-PP
Project No 19-044	Revision No 00
Scale 1:20	Drawn By KGR
Date 15/03/2022	Checked By DOT

Linda Doyle Director +353 (0)91 257 4196 linda@doyle-otroithigh.com
 Dawn O'Troithigh Director +353 (0)91 306 3439 dawn@doyle-otroithigh.com
 Office Address Pembroke House 28-29 Upper Pembroke St Dublin 2 Contact me@doyle-otroithigh.com +353 (0)1 608 7762