



Note
Galvanised and powdercoat steel frame
1500x138x40mm IROKO timber pressure treated natural finish
Ral colour of frame 7016 Anthracite Grey
Timber fixed from the underside for seating timbers
Timbers fixed from the back for front panel timbers.

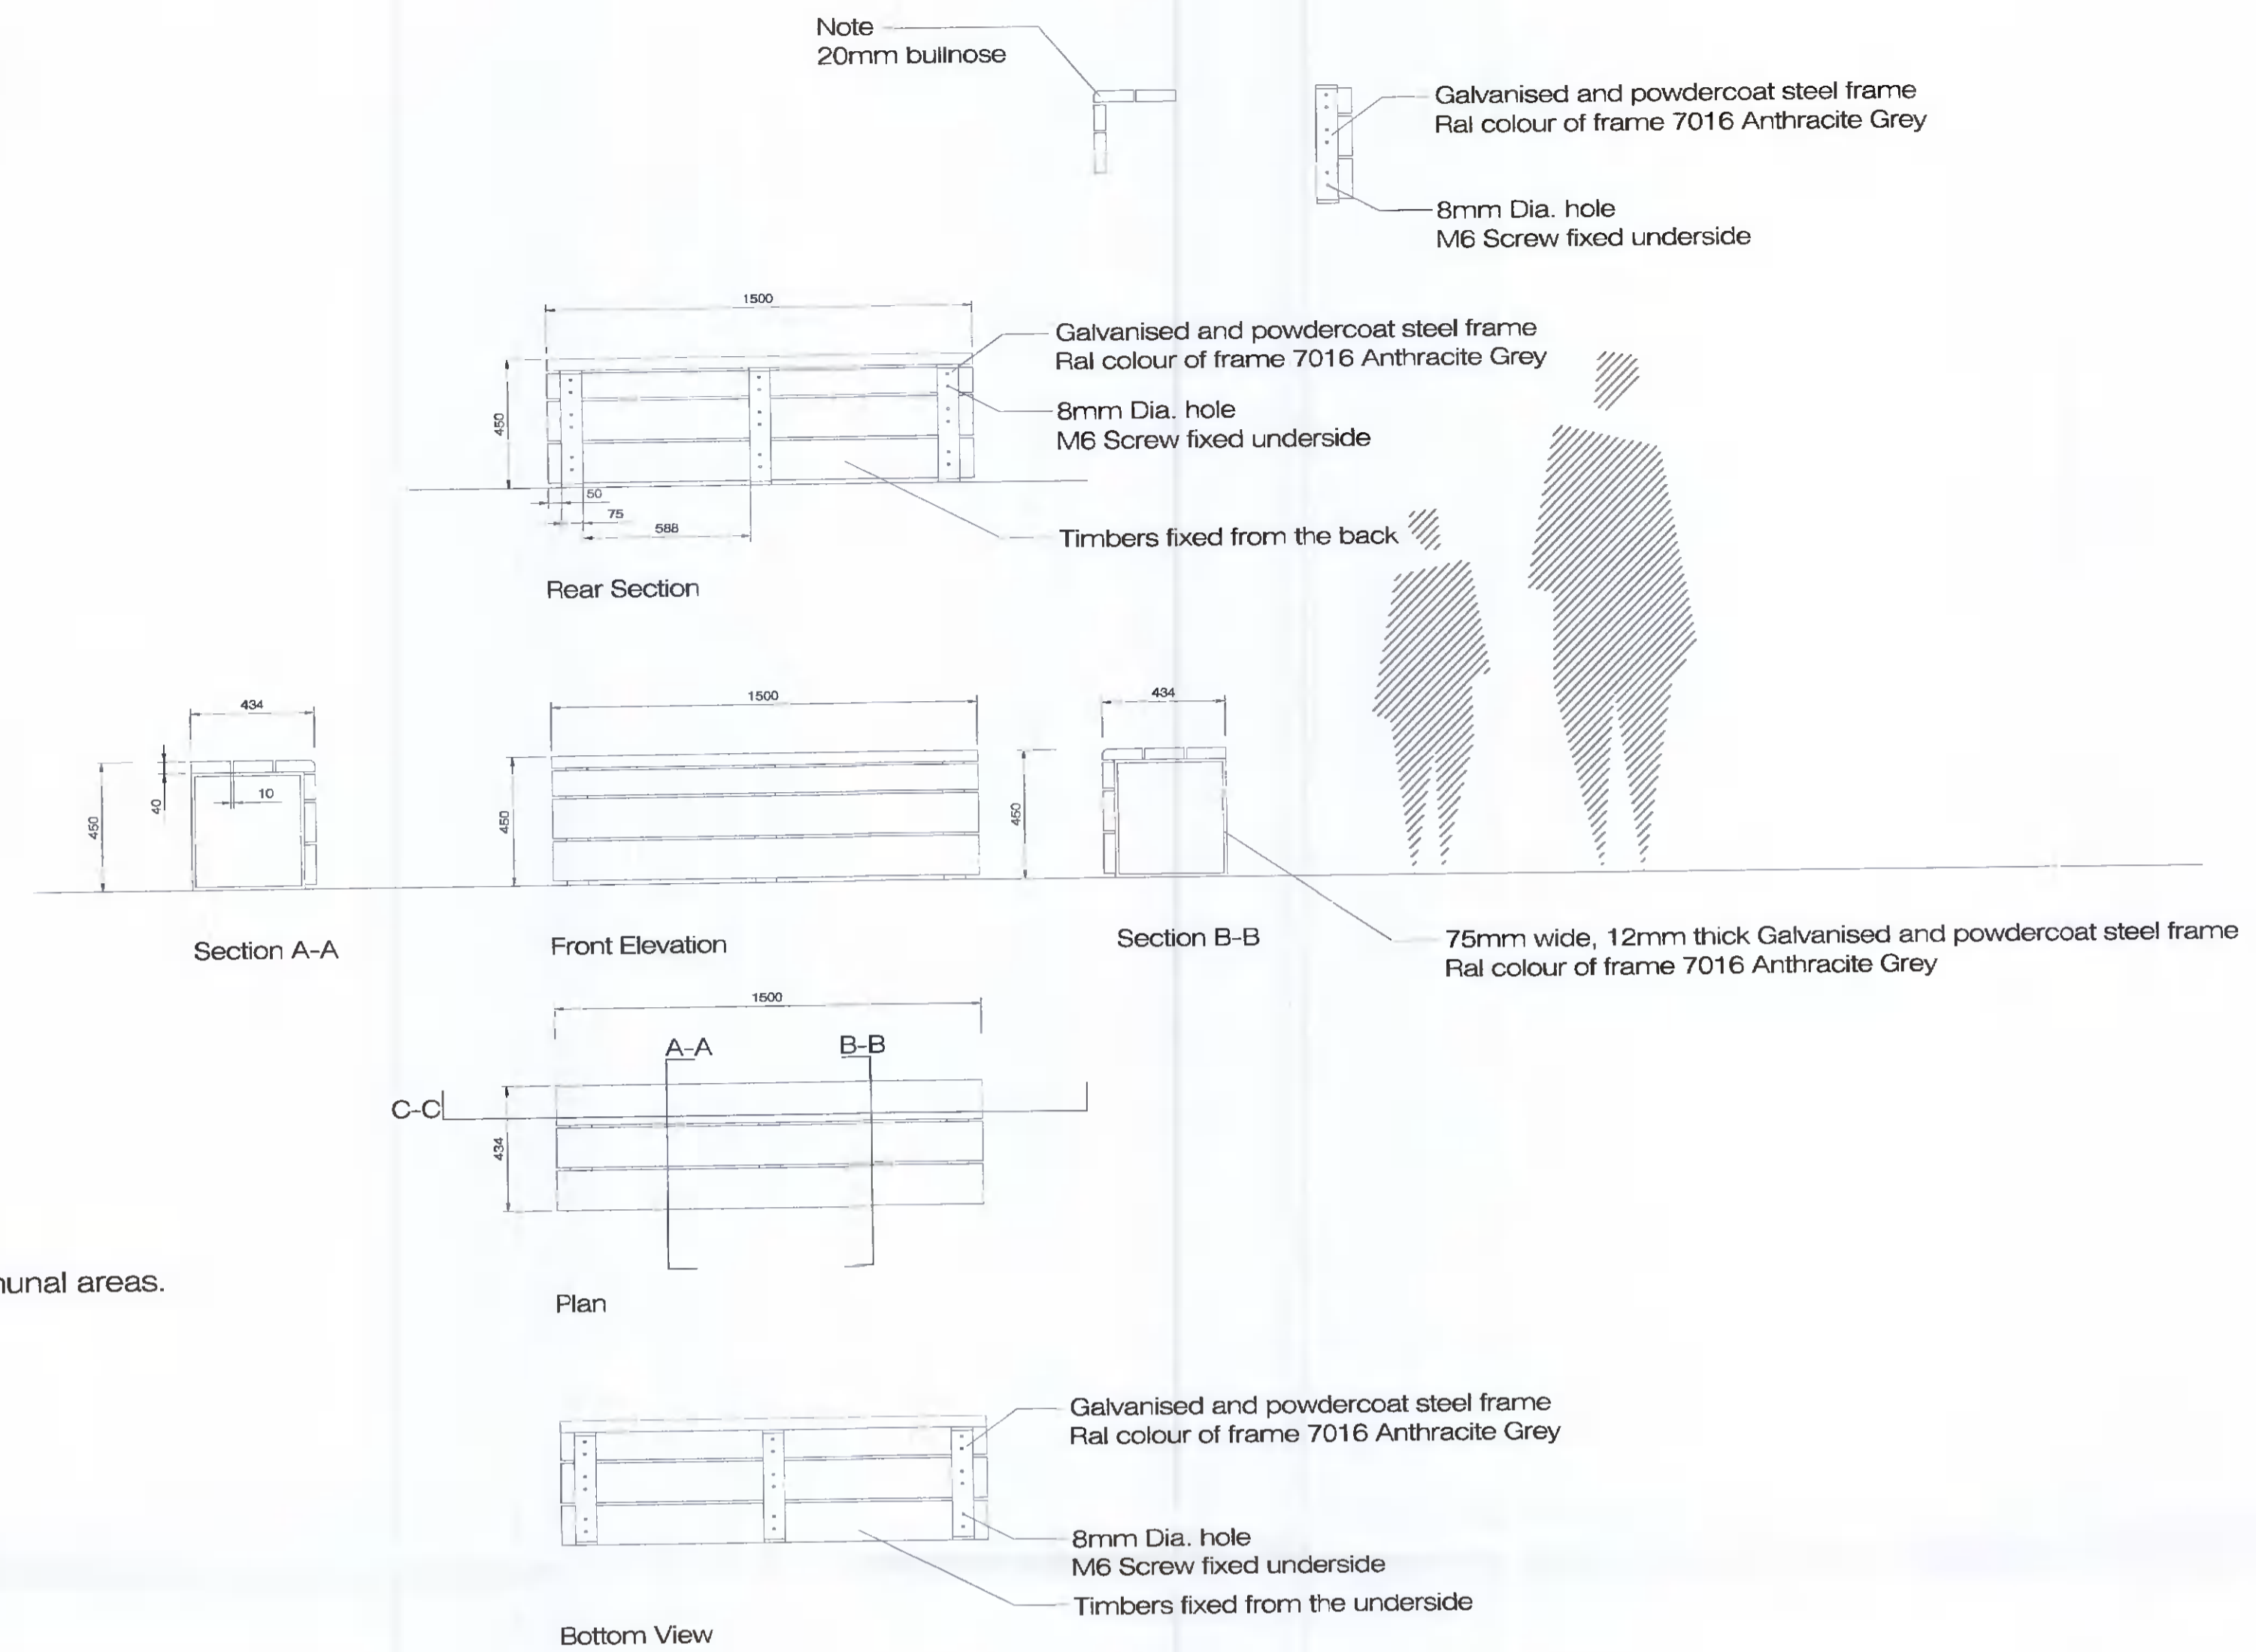


Detail D 01 Drawing LD-04-PP
Free standing timber bench to semi private / communal areas.
Scale @ 1:20

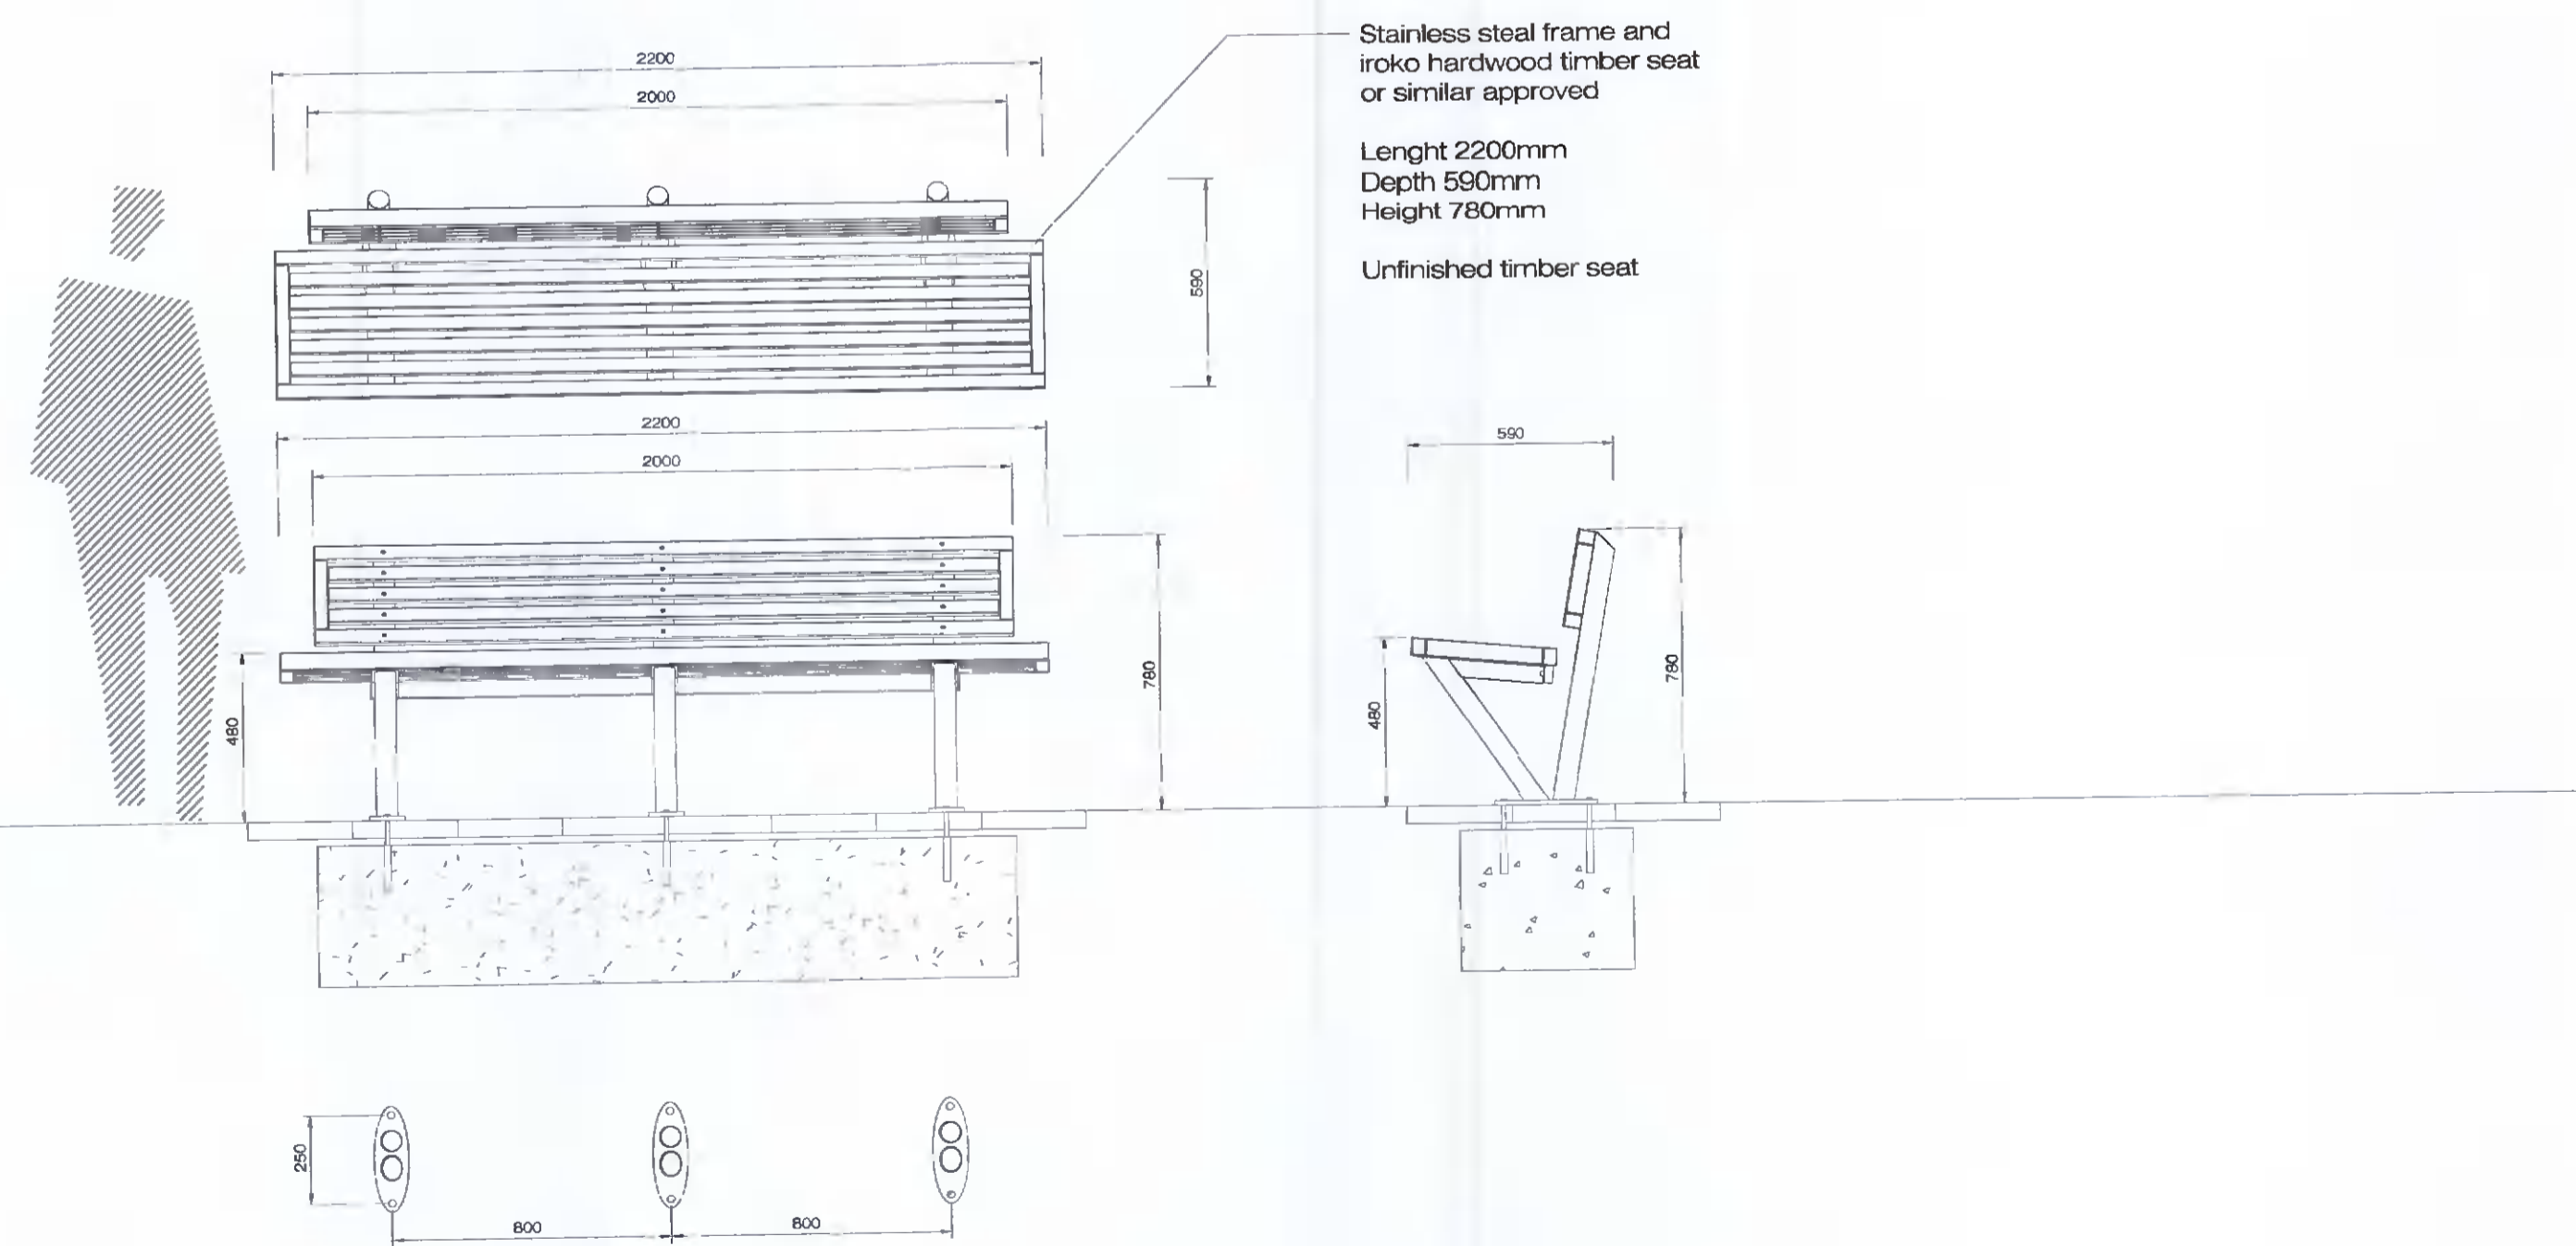

Detail D 02 Drawing LD-04-PP
Timber seat to public open space areas.
Scale @ 1:20

Rev	Date	Note
00	0000-00-00	00

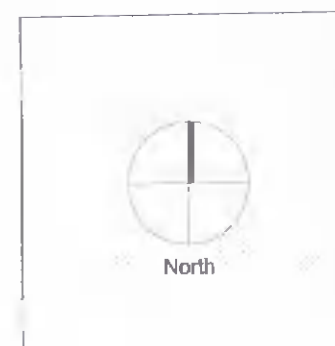

General Notes

Project Name Tandy's Lane Village Phase 2	Drawing Name Site Fitting Details
Status Planning	Drawing No LD-04-PP
Project No 19-044	Revision No 00
Scale 1:20	Drawn By KGR
Date 15/03/2022	Checked By DOT
Linda Doyle Director +353 (0)1 267 4196 linda@doyle-otroigh.com	Doyle O'Troigh Director +353 (0)1 300 3499 doyle@doyle-otroigh.com
Office Address Penrose House 28-29 Upper Pembroke St Dublin 2	Contact m@doyle-otroigh.com +353 (0)1 668 7782

Doyle &
O'Troigh
Landscape
Architecture