



Section A-A

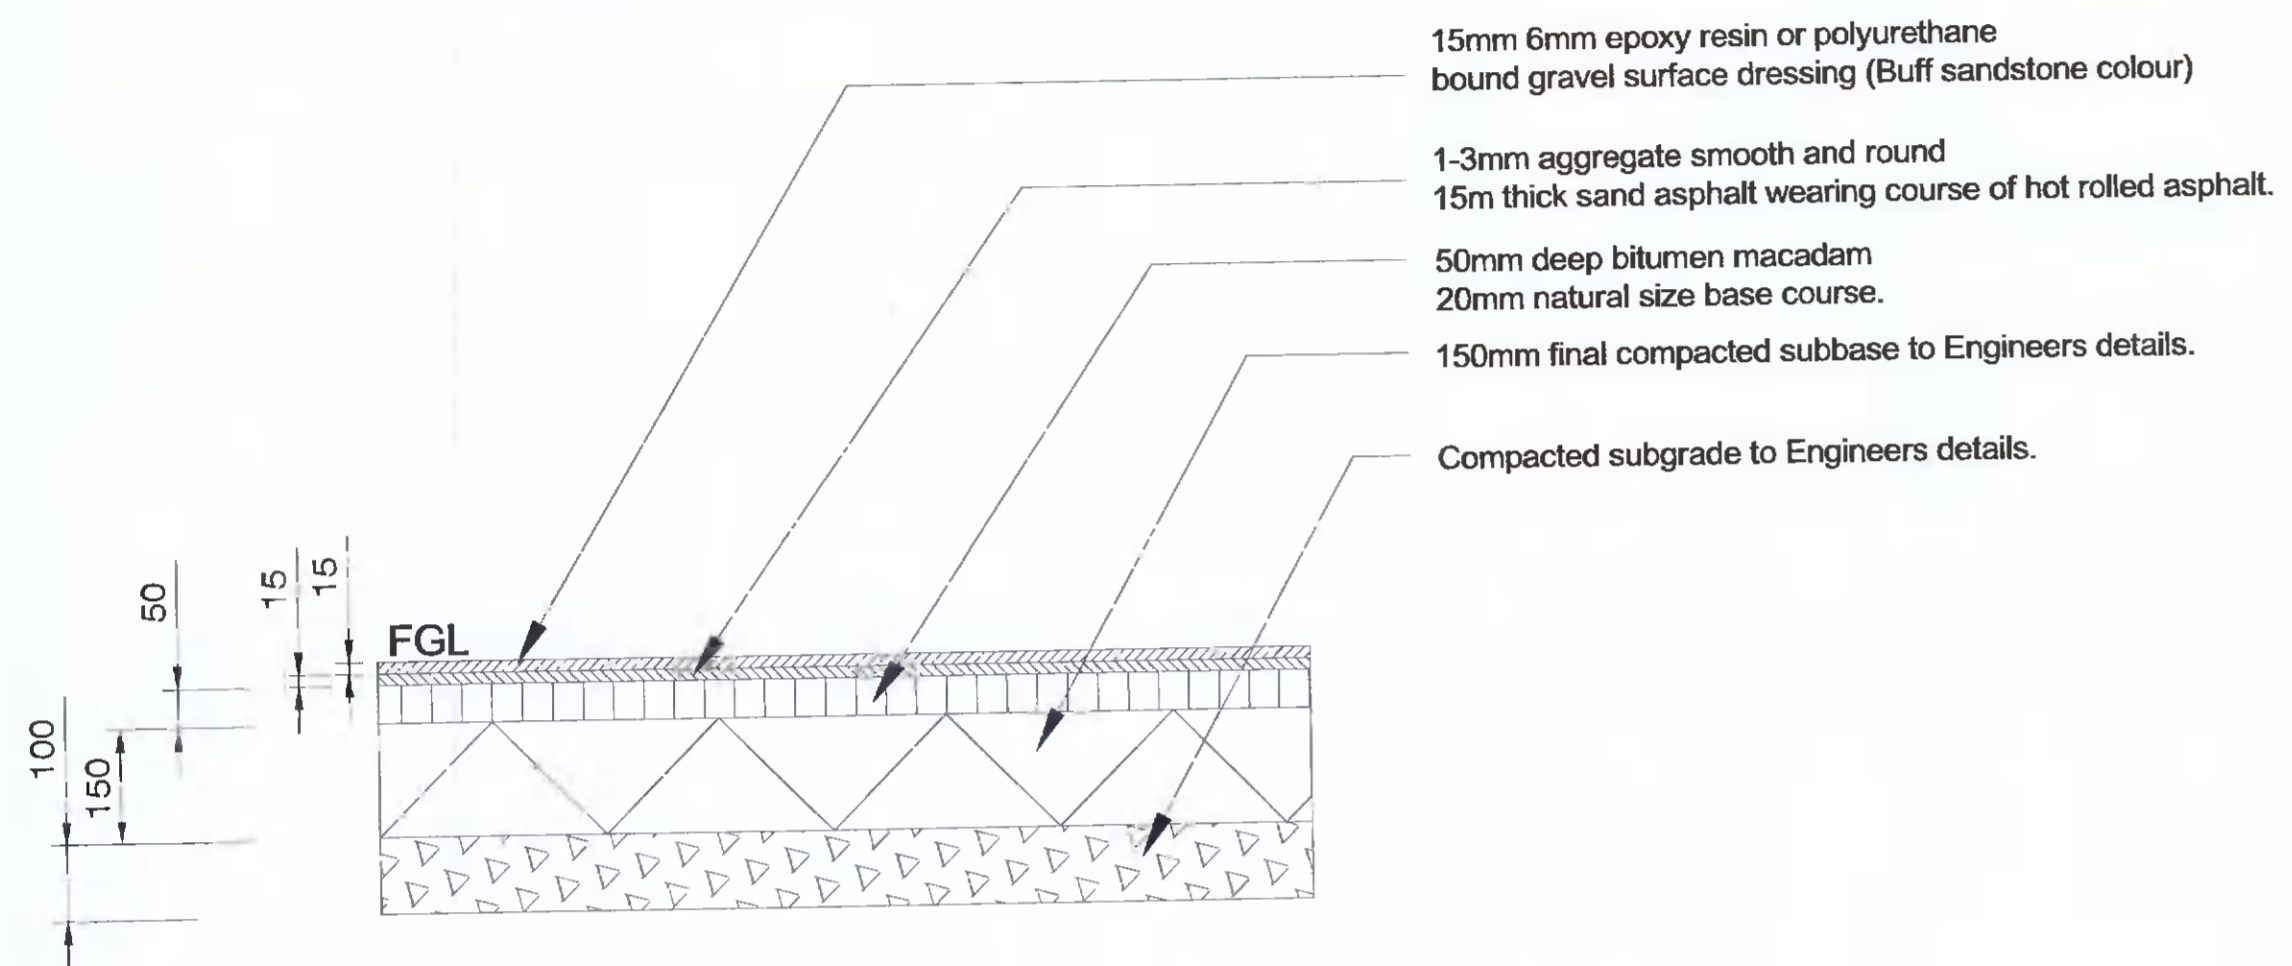


D 01 LD-05-PP Resin bound gravel + precast concrete kerb pathway to pocket park.  
Scale @ 1:10.

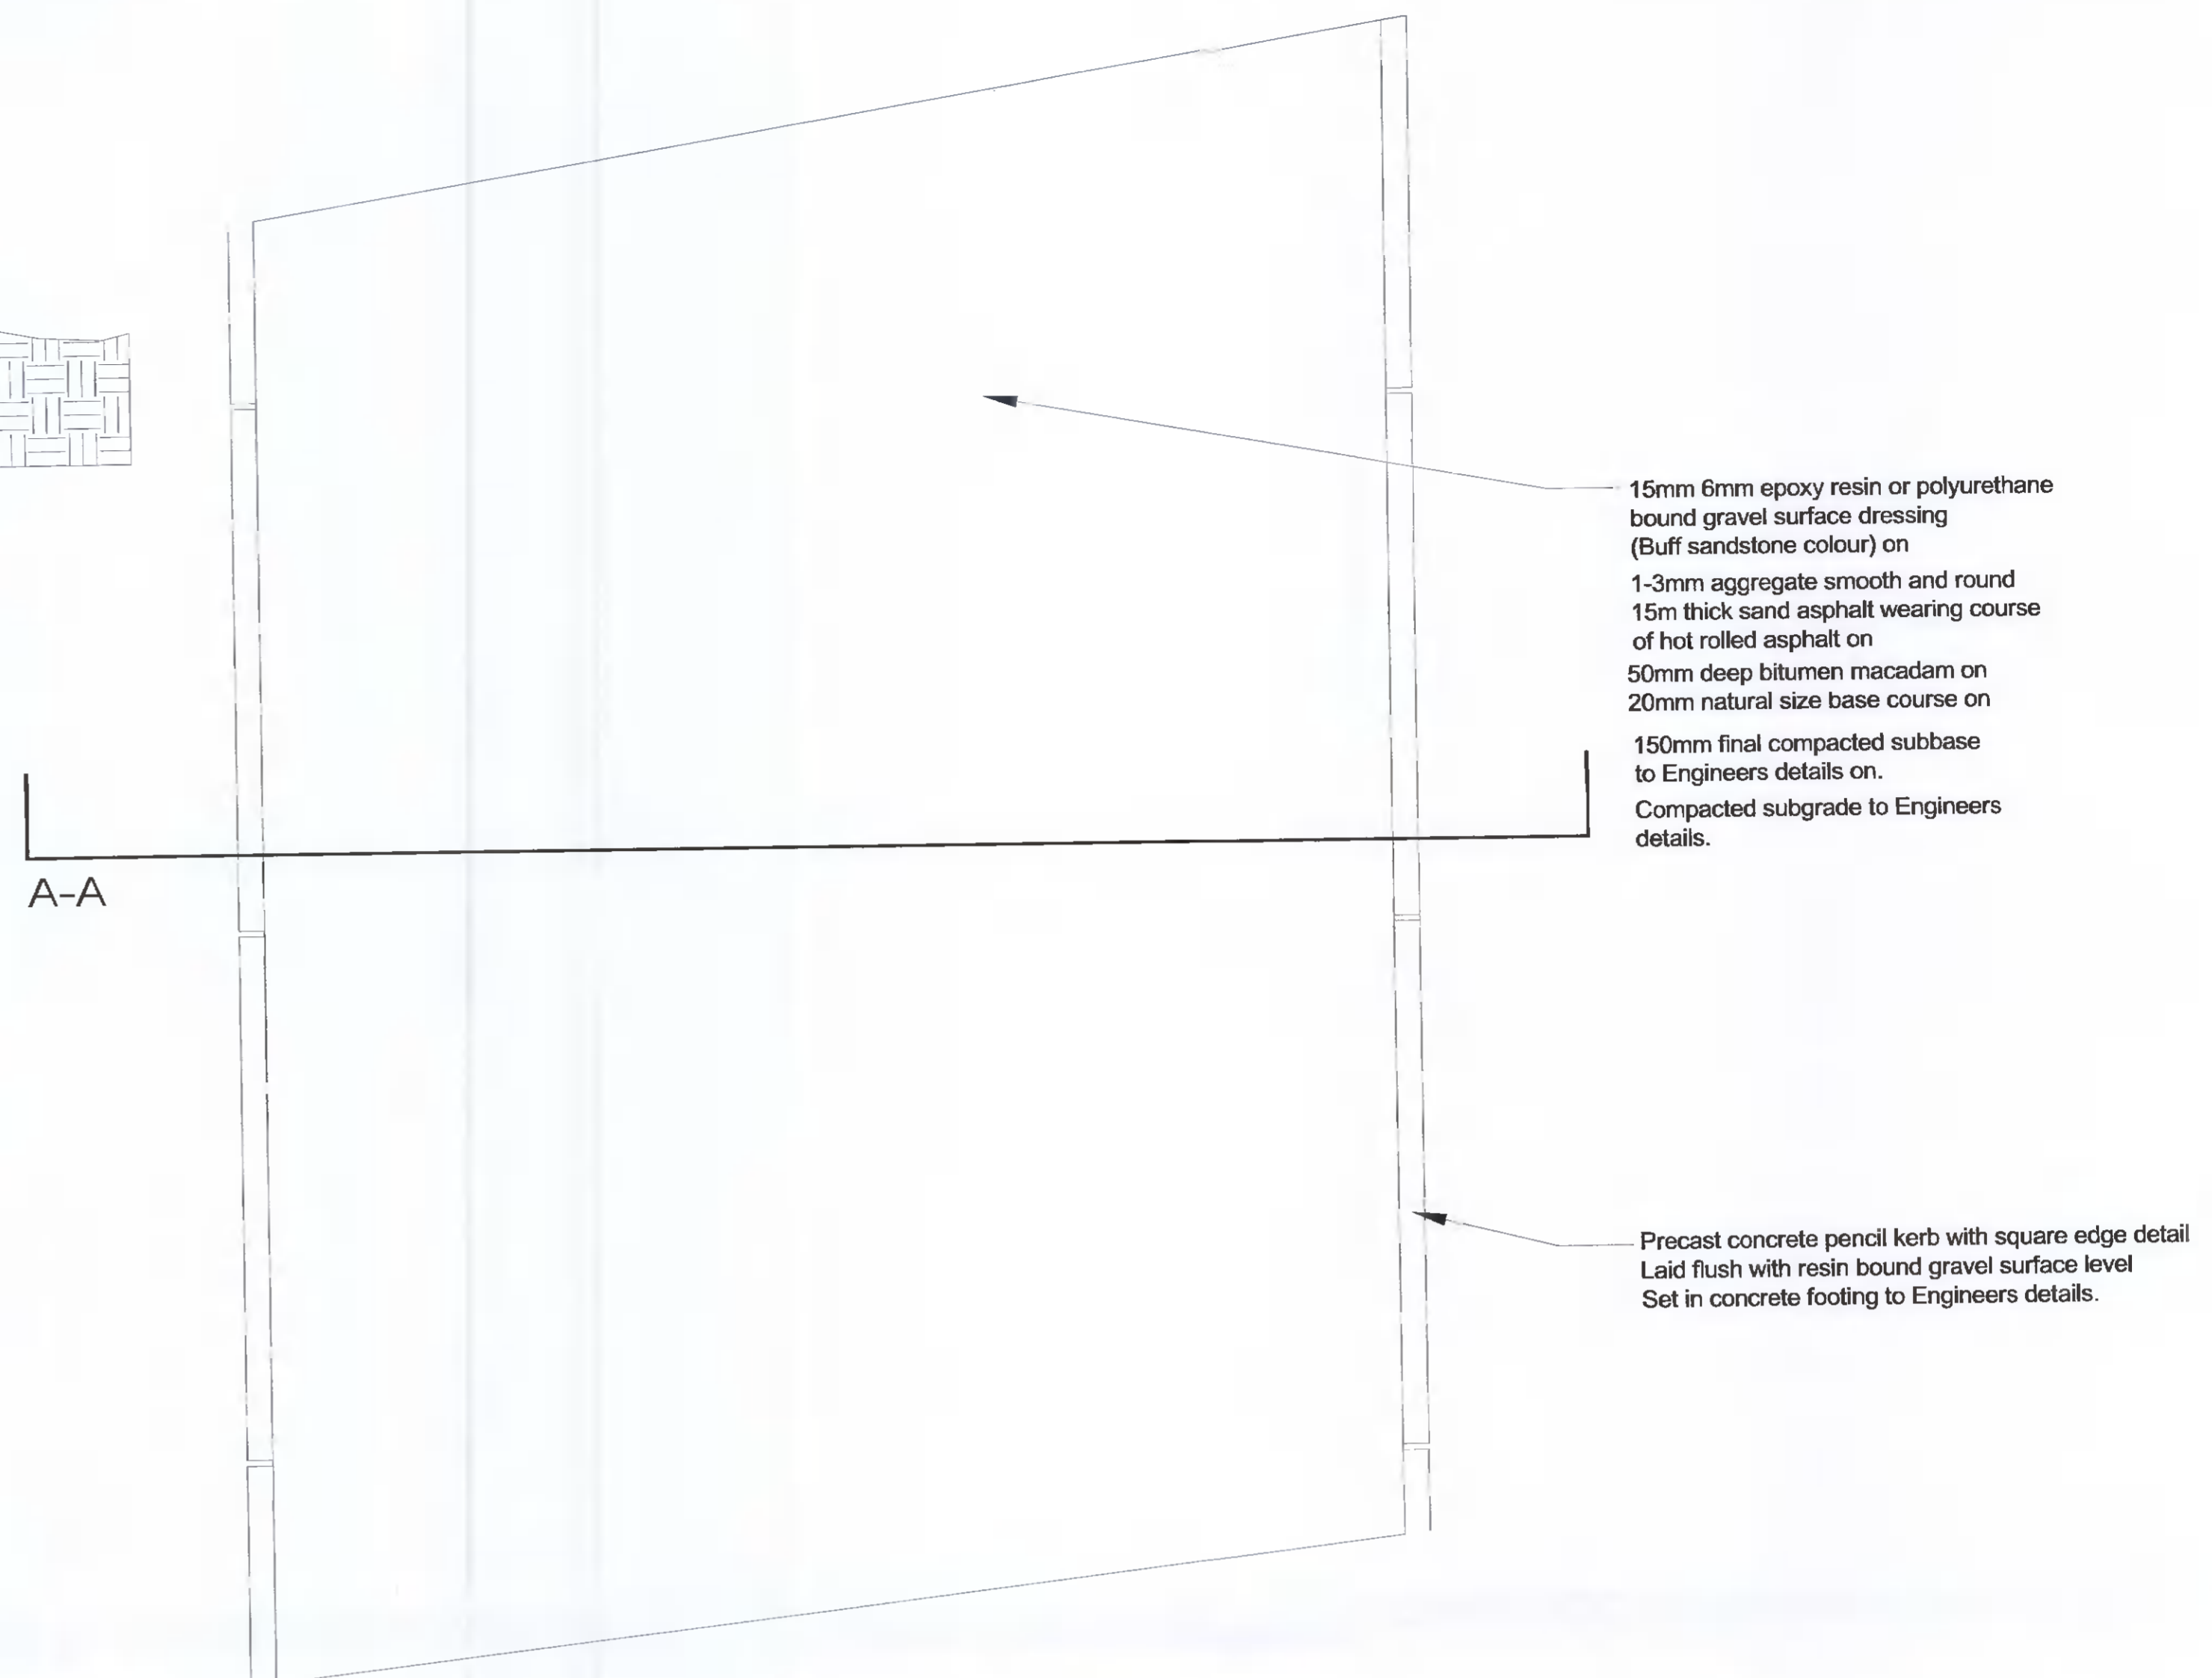


A-A

Plan

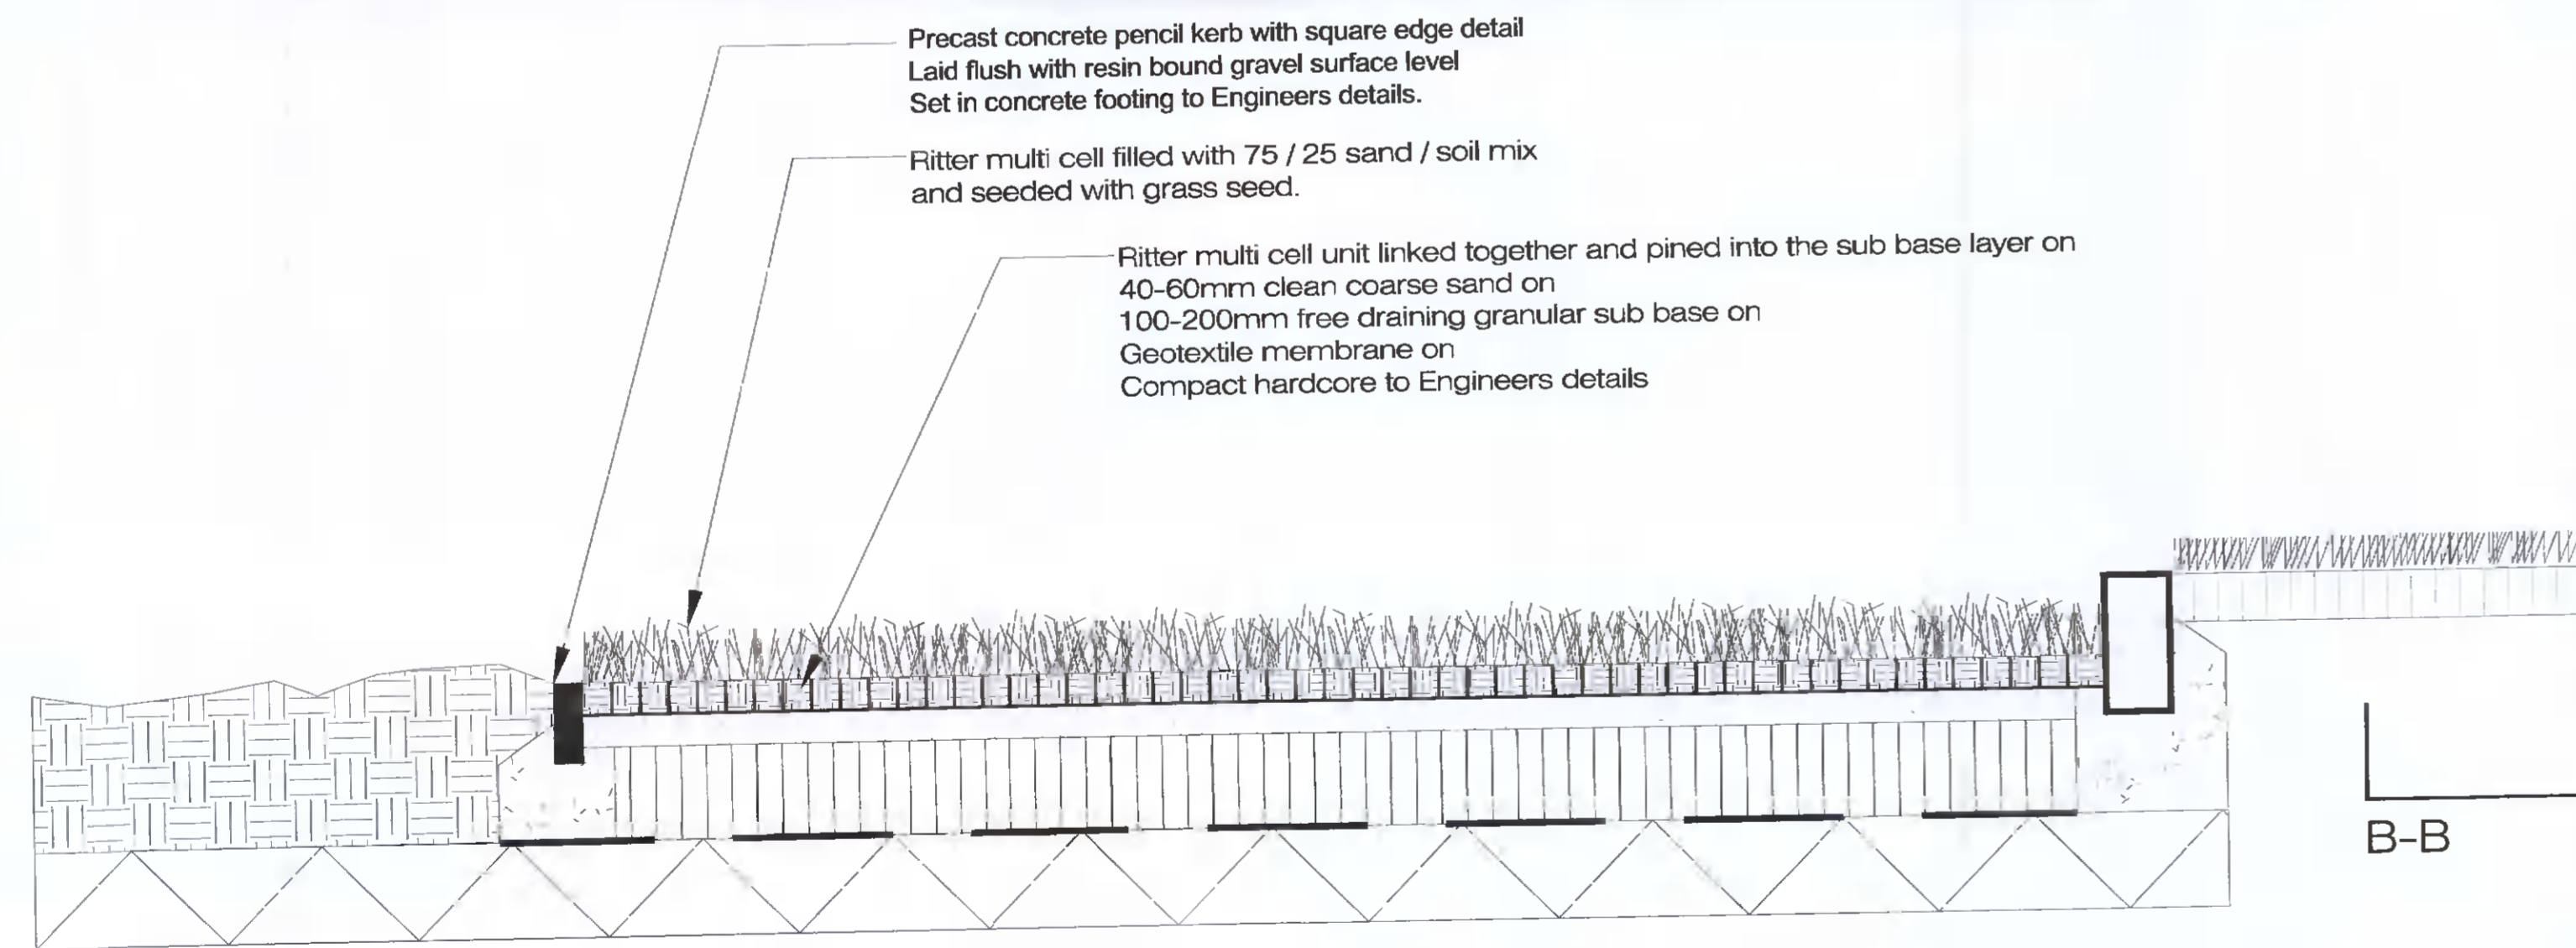

Section B-B


D 02 LD-05-PP Multi cell ritter reinforced grass surface to EV and Visitor parking spaces.  
Scale @ 1:10.

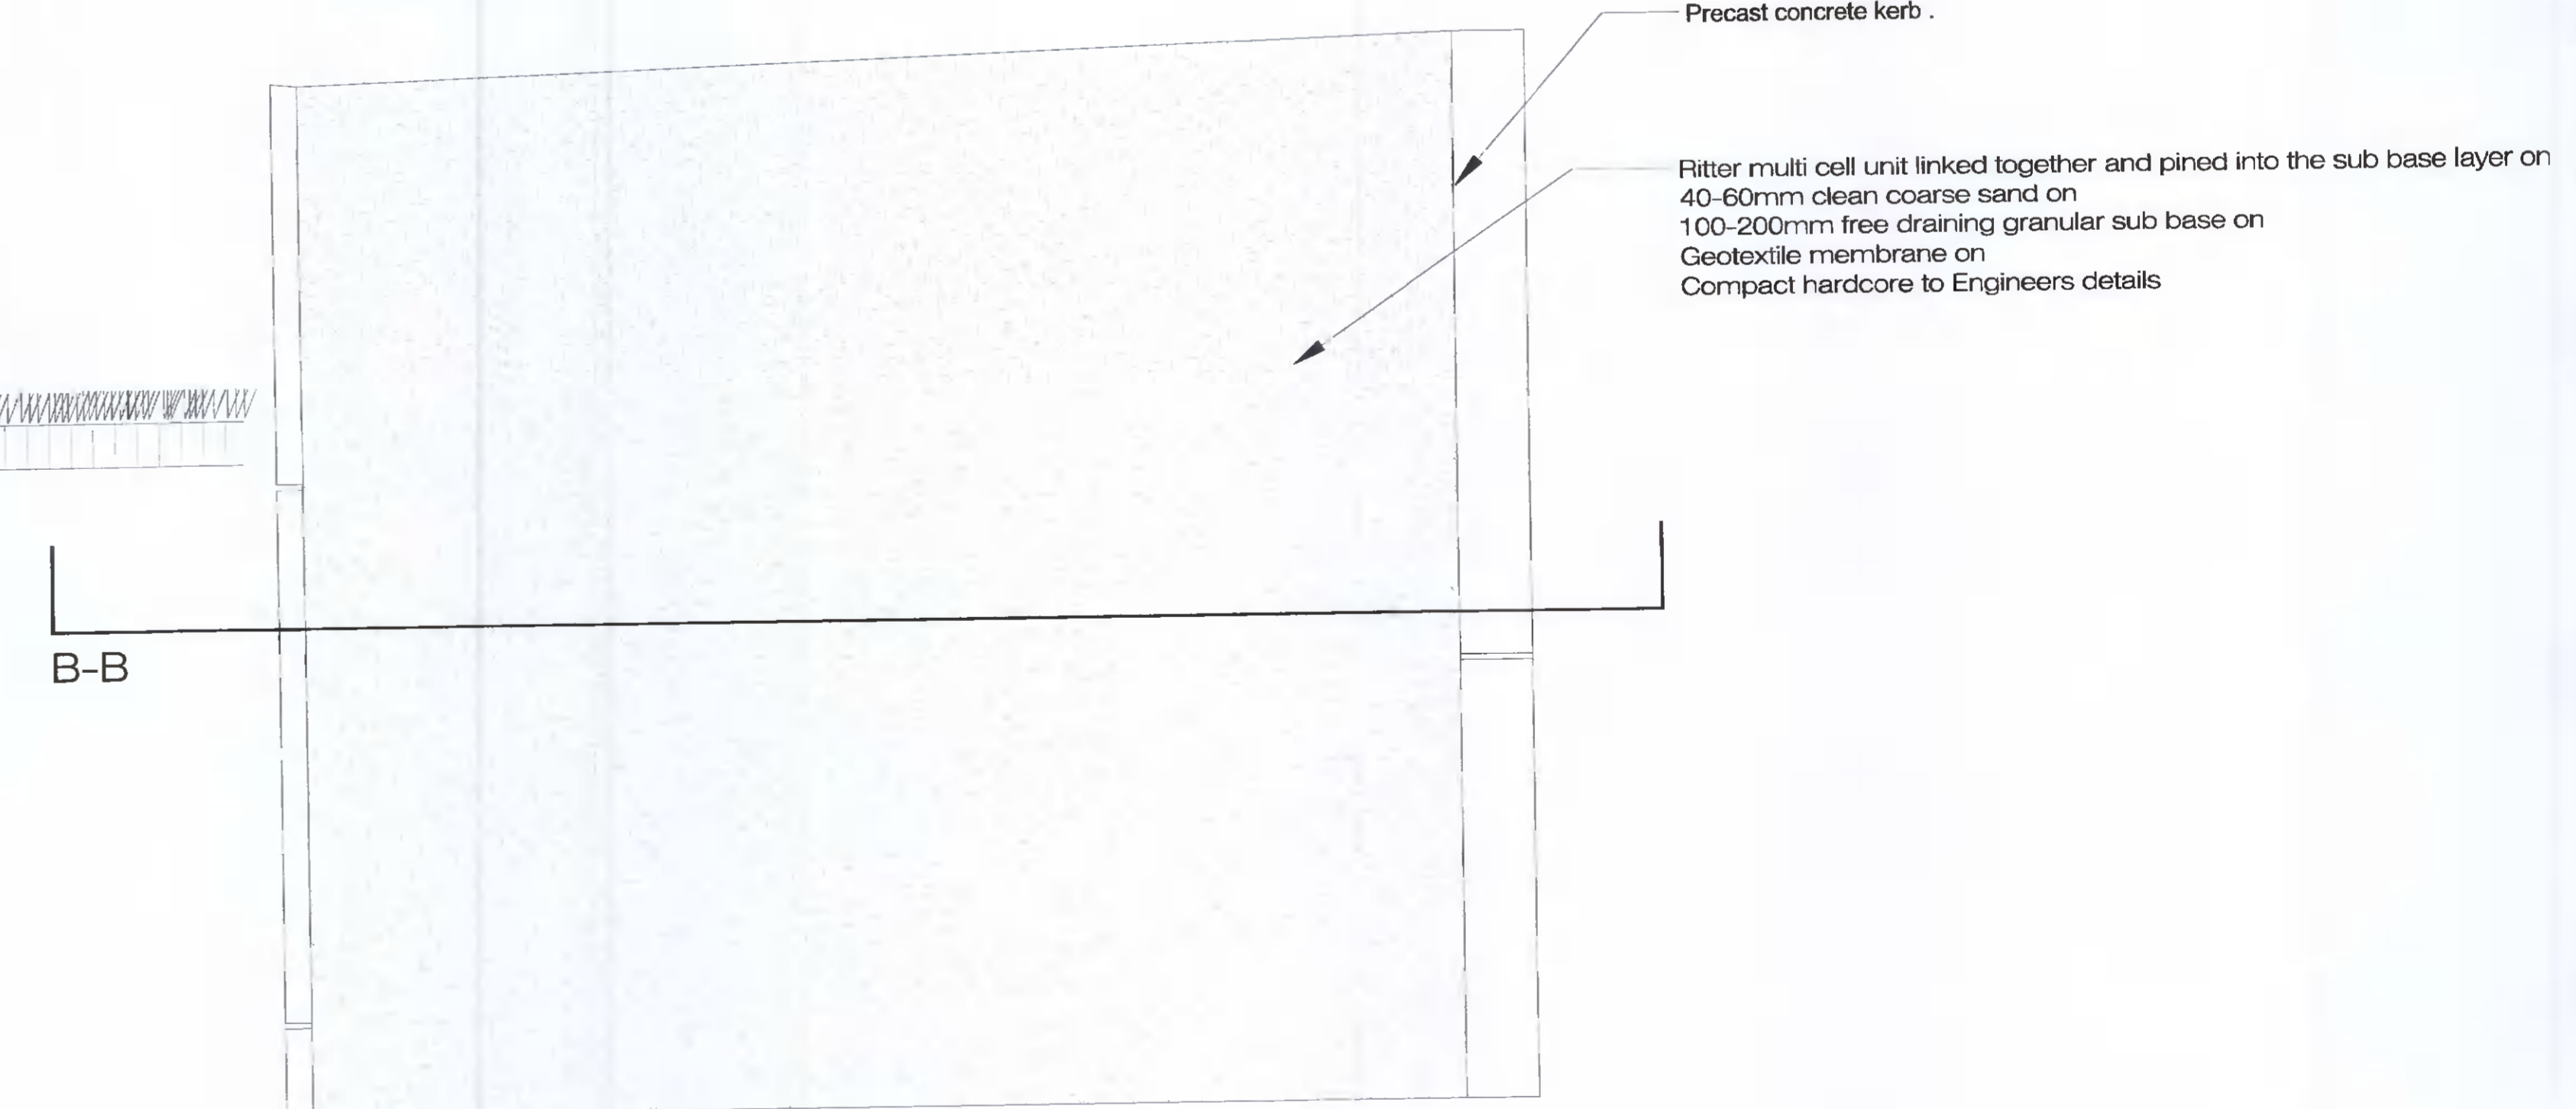

B-B

Plan

Rev.	Date	Note
00	0000-00-00	00

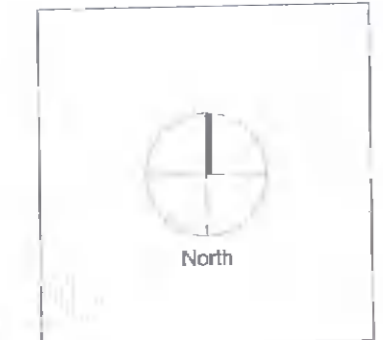

General Notes

**Doyle & O'Troithigh**  
Landscape Architecture

<p>Project Name Tandy's Lane Village Phase 2</p> <p>Status Planning</p> <p>Project No 19-044</p> <p>Scale 1:10</p> <p>Date 15/03/2022</p>	<p>Drawing Name Landscape Hardworks Details</p> <p>Drawing No LD-05-PP</p> <p>Revision No 00</p> <p>Drawn By KGR</p> <p>Checked By DOT</p>	<p>Office Address Parslova House 28-29 Upper Parslova St Dublin 2</p> <p>Contact mull@doyle-otroithigh.com +353 (0)1 608 7762</p>
---	--	---