

ALL DIMENSIONS TO BE CHECKED ON SITE
NO DIMENSIONS TO BE SCALED FROM THIS DRAWING
DRAWING IS TO BE READ IN CONJUNCTION WITH RELEVANT CONSULTANTS DRAWINGS



10400 Rodgers Road
Houston, Texas 77070
Phone: 281-374-8644
Fax: 281-374-8992


Henry J Lyons

Architecture + Interiors
henryjlyons.com
+353 1 888 3333
info@henryjlyons.com
51-54 Pearse Street
Dublin D02 K466

ethos
ENGINEERING
Apex Business Centre,
Blackthorn Rd., Sandycove
Industrial Estate,
Sandycove, Co. Dublin
Phone: (01) 293 2220

PINNACLE
CONSULTING ENGINEERS
WOOLVERSTONE HOUSE, 61 BERNERS STREET
LONDON, W1T 3NJ
Tel: 0207 0433410

Planning Pack Map

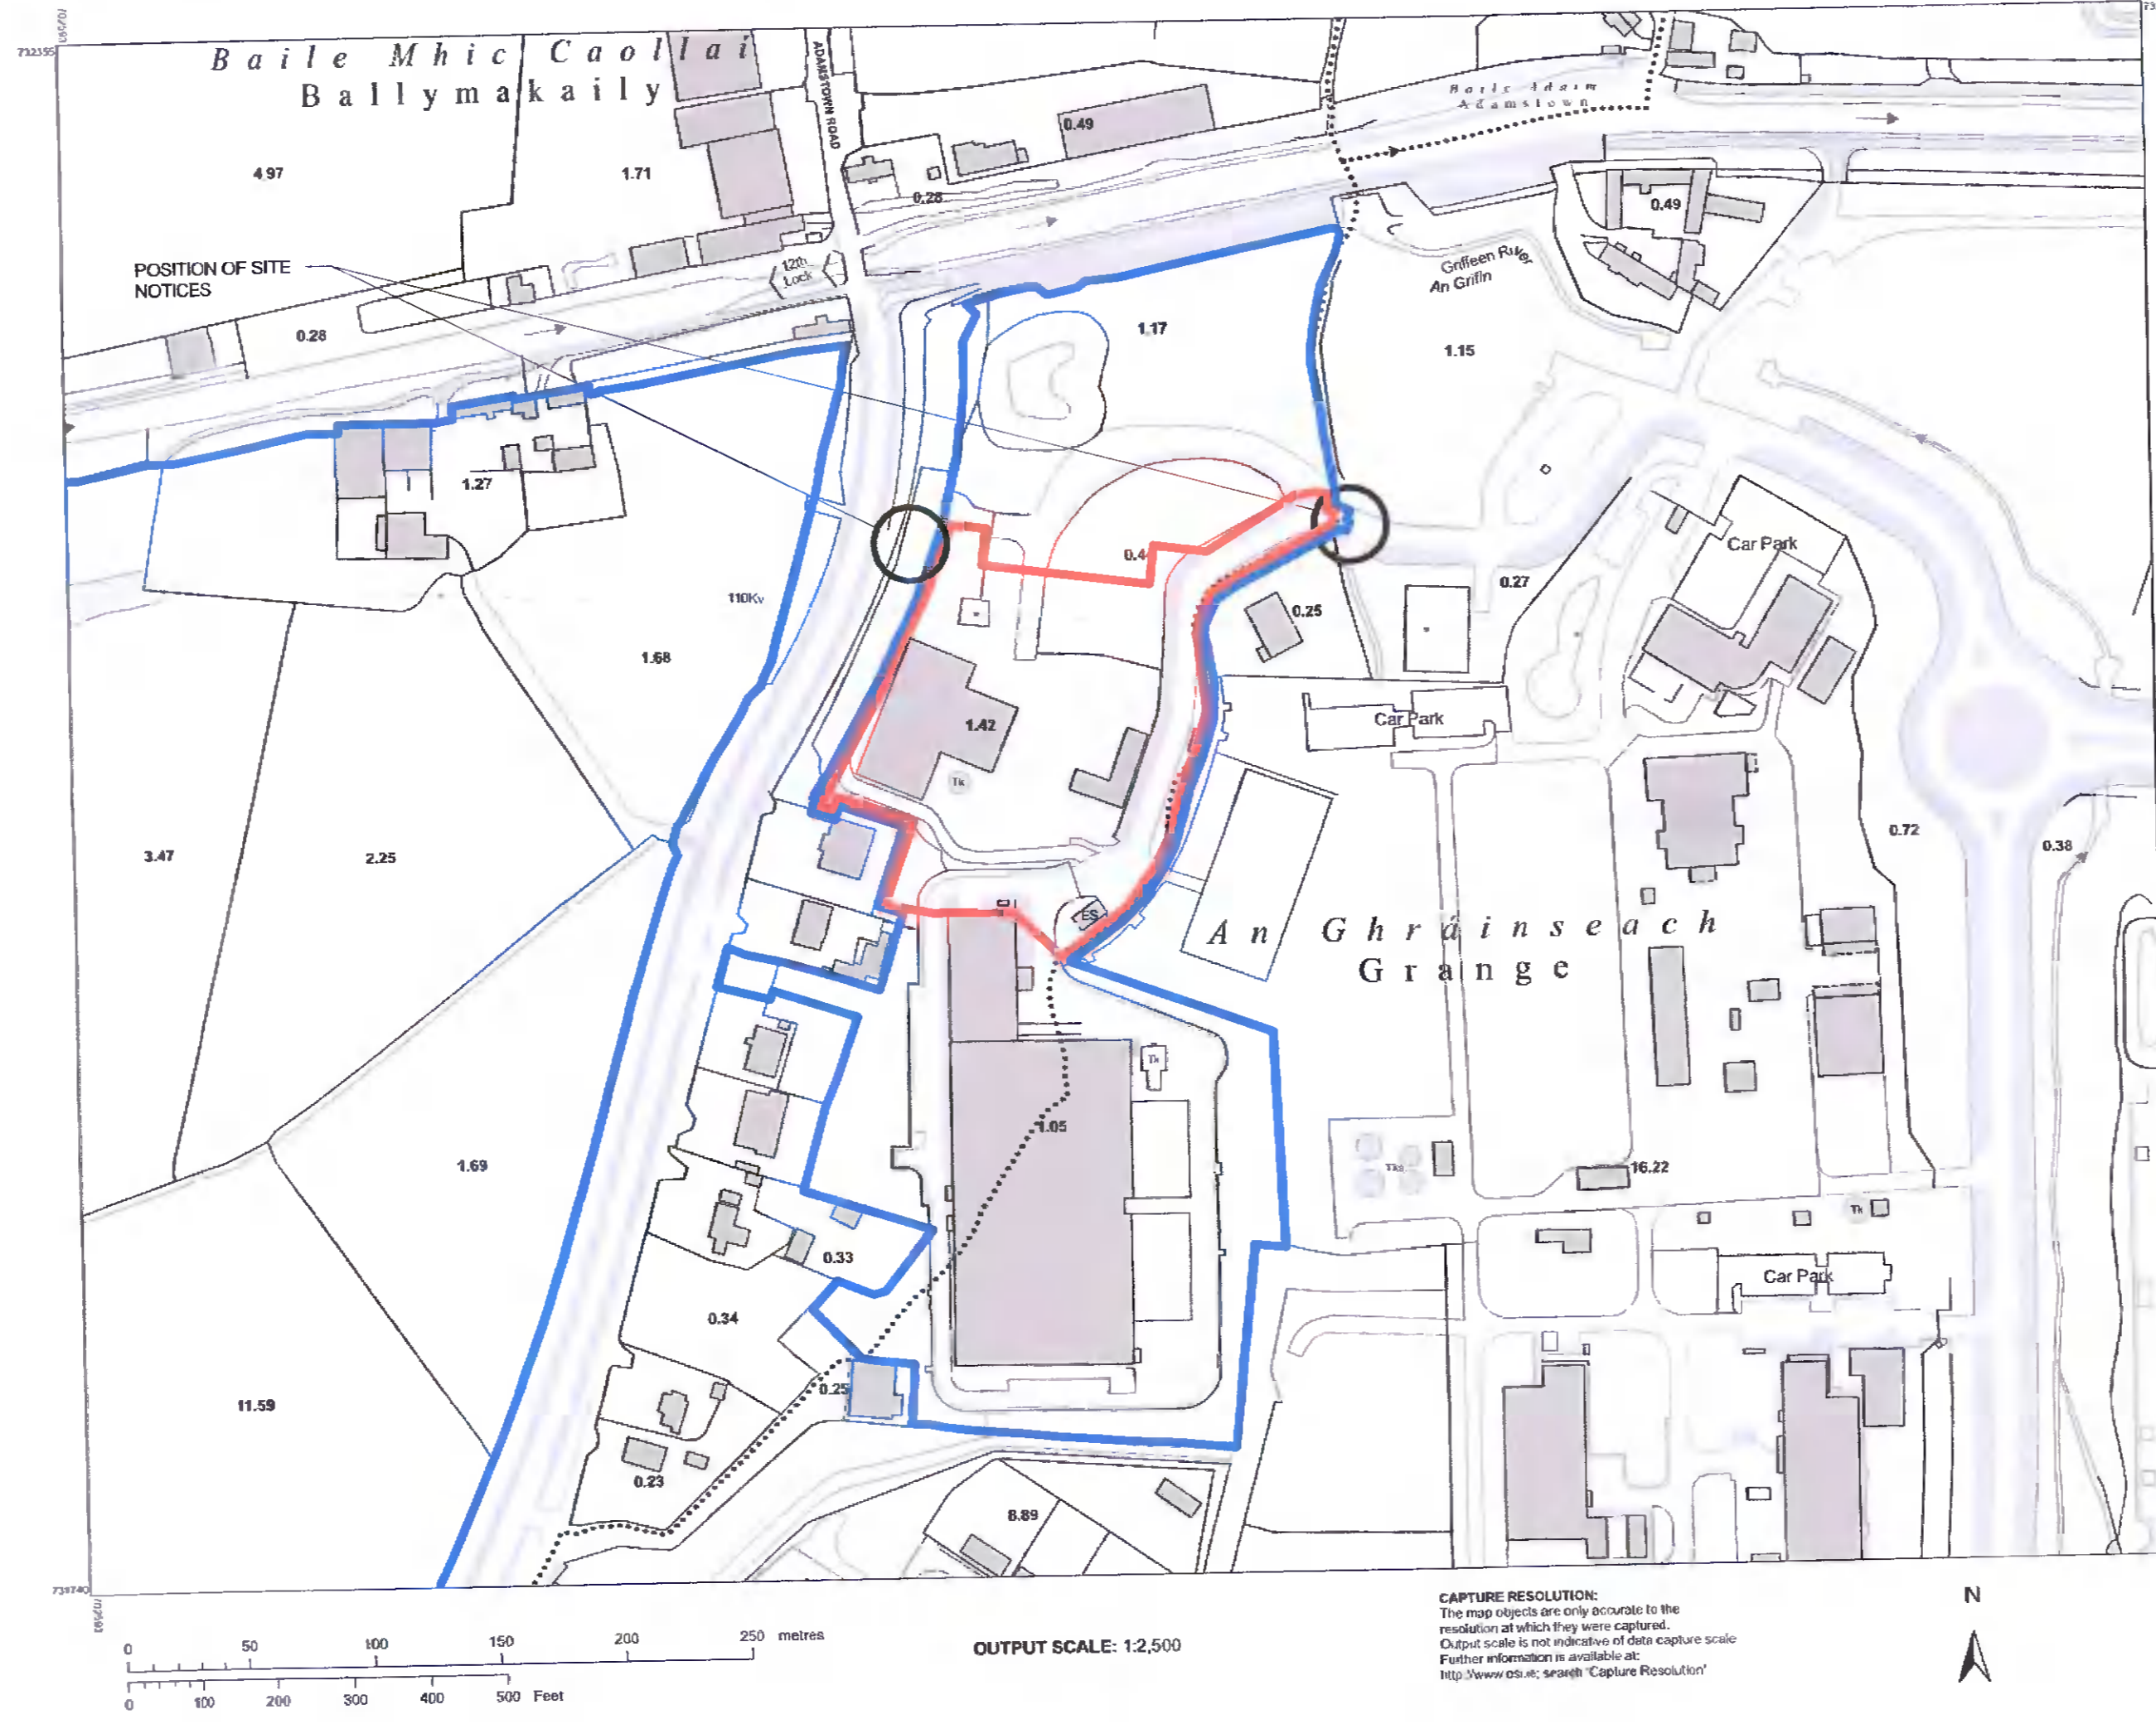

CENTRE COORDINATES:
ITM 703008.732048

PUBLISHED: 10/05/2021
ORDER NO.: 50191605_1

MAP SERIES: 1:2,500
1:2,500
MAP SHEETS: 3260-D
3325-B

COMPILED AND PUBLISHED BY:
Ordnance Survey Ireland,
Phoenix Park,
Dublin 8,
Ireland.

Unauthorised reproduction
infringes Ordnance Survey Ireland
and Government of Ireland
copyright.

All rights reserved.
No part of the publication may
be copied, reproduced
or transmitted in any form
or by any means without the prior
written permission of
the copyright owners.

The representation on this map
of a road, track or footpath
is not evidence of the existence
of a right of way.

Ordnance Survey maps
never show legal property
boundaries, nor do they
show ownership of
physical features.


©Sainníreacht Ombúidís Éireann, 2021
©Ordnance Survey Ireland, 2021
www.osi.ie/copyright

LEGEND:
[http://www.osi.ie:
search 'Large Scale Legend'](http://www.osi.ie/search/LargeScaleLegend)

LEGEND

- EXTENT OF SITE TO WHICH THIS PLANNING APPLICATION APPLIES OUTLINED IN RED
- SITE OWNERSHIP BOUNDARY

1 OS PLACE MAP
SCALE: 1 : 2500

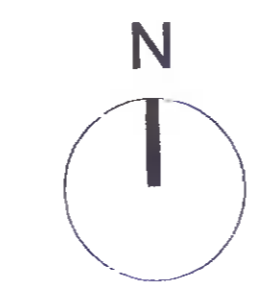

REV	DATE	DESCRIPTION	CHK	DRN
P2	16.05.2022	ISSUE FOR ADDITIONAL INFORMATION	JM	CDA
P1	03.11.2021	RETENTION APPLICATION	JM	JM

STATUS CODE DESCRIPTION
ISSUED FOR PLANNING RETENTION

CLIENT
EDGECONNEX

PROJECT
EDCDUB 2.2/03 - RETENTION PLANNING

DRAWING
O.S. PLACE MAP

PROJECT NUMBER: 950786
DATE: 04/29/21

SCALE @ A1: As indicated
DRAWN/CHECKED: LDJ/JM

STATUS CODE: EDC-HJL-2.23-XX-DR-A-P1.01
DRAWING NUMBER: P2

Henry J Lyons

Architecture + Interiors
henryjlyons.com
+353 1 888 3333
info@henryjlyons.com
51-54 Pearse Street
Dublin D02 K466