

ALL DIMENSIONS TO BE CHECKED ON SITE
NO DIMENSIONS TO BE SCALED FROM THIS DRAWING
DRAWING IS TO BE READ IN CONJUNCTION WITH RELEVANT CONSULTANTS DRAWINGS



10400 Rodgers Road Phone: 281-374-8644
Houston, Texas 77070 Fax: 281-374-8992

Henry J Lyons


Architecture + Interiors Phone: +353 1 888 3333 51-54 Pearse Street
henryjlyons.com info@henryjlyons.com Dublin D02 K466




Apex Business Centre,
Blackthorn Rd, Sandymount
Industrial Estate,
Sandymount, Co. Dublin
Phone: (01) 293 2220

PINNACLE CONSULTING ENGINEERS

WOOLVERSTONE HOUSE, 61 BERNERS STREET
LONDON, W1T 3NJ Tel: 0207 0433410

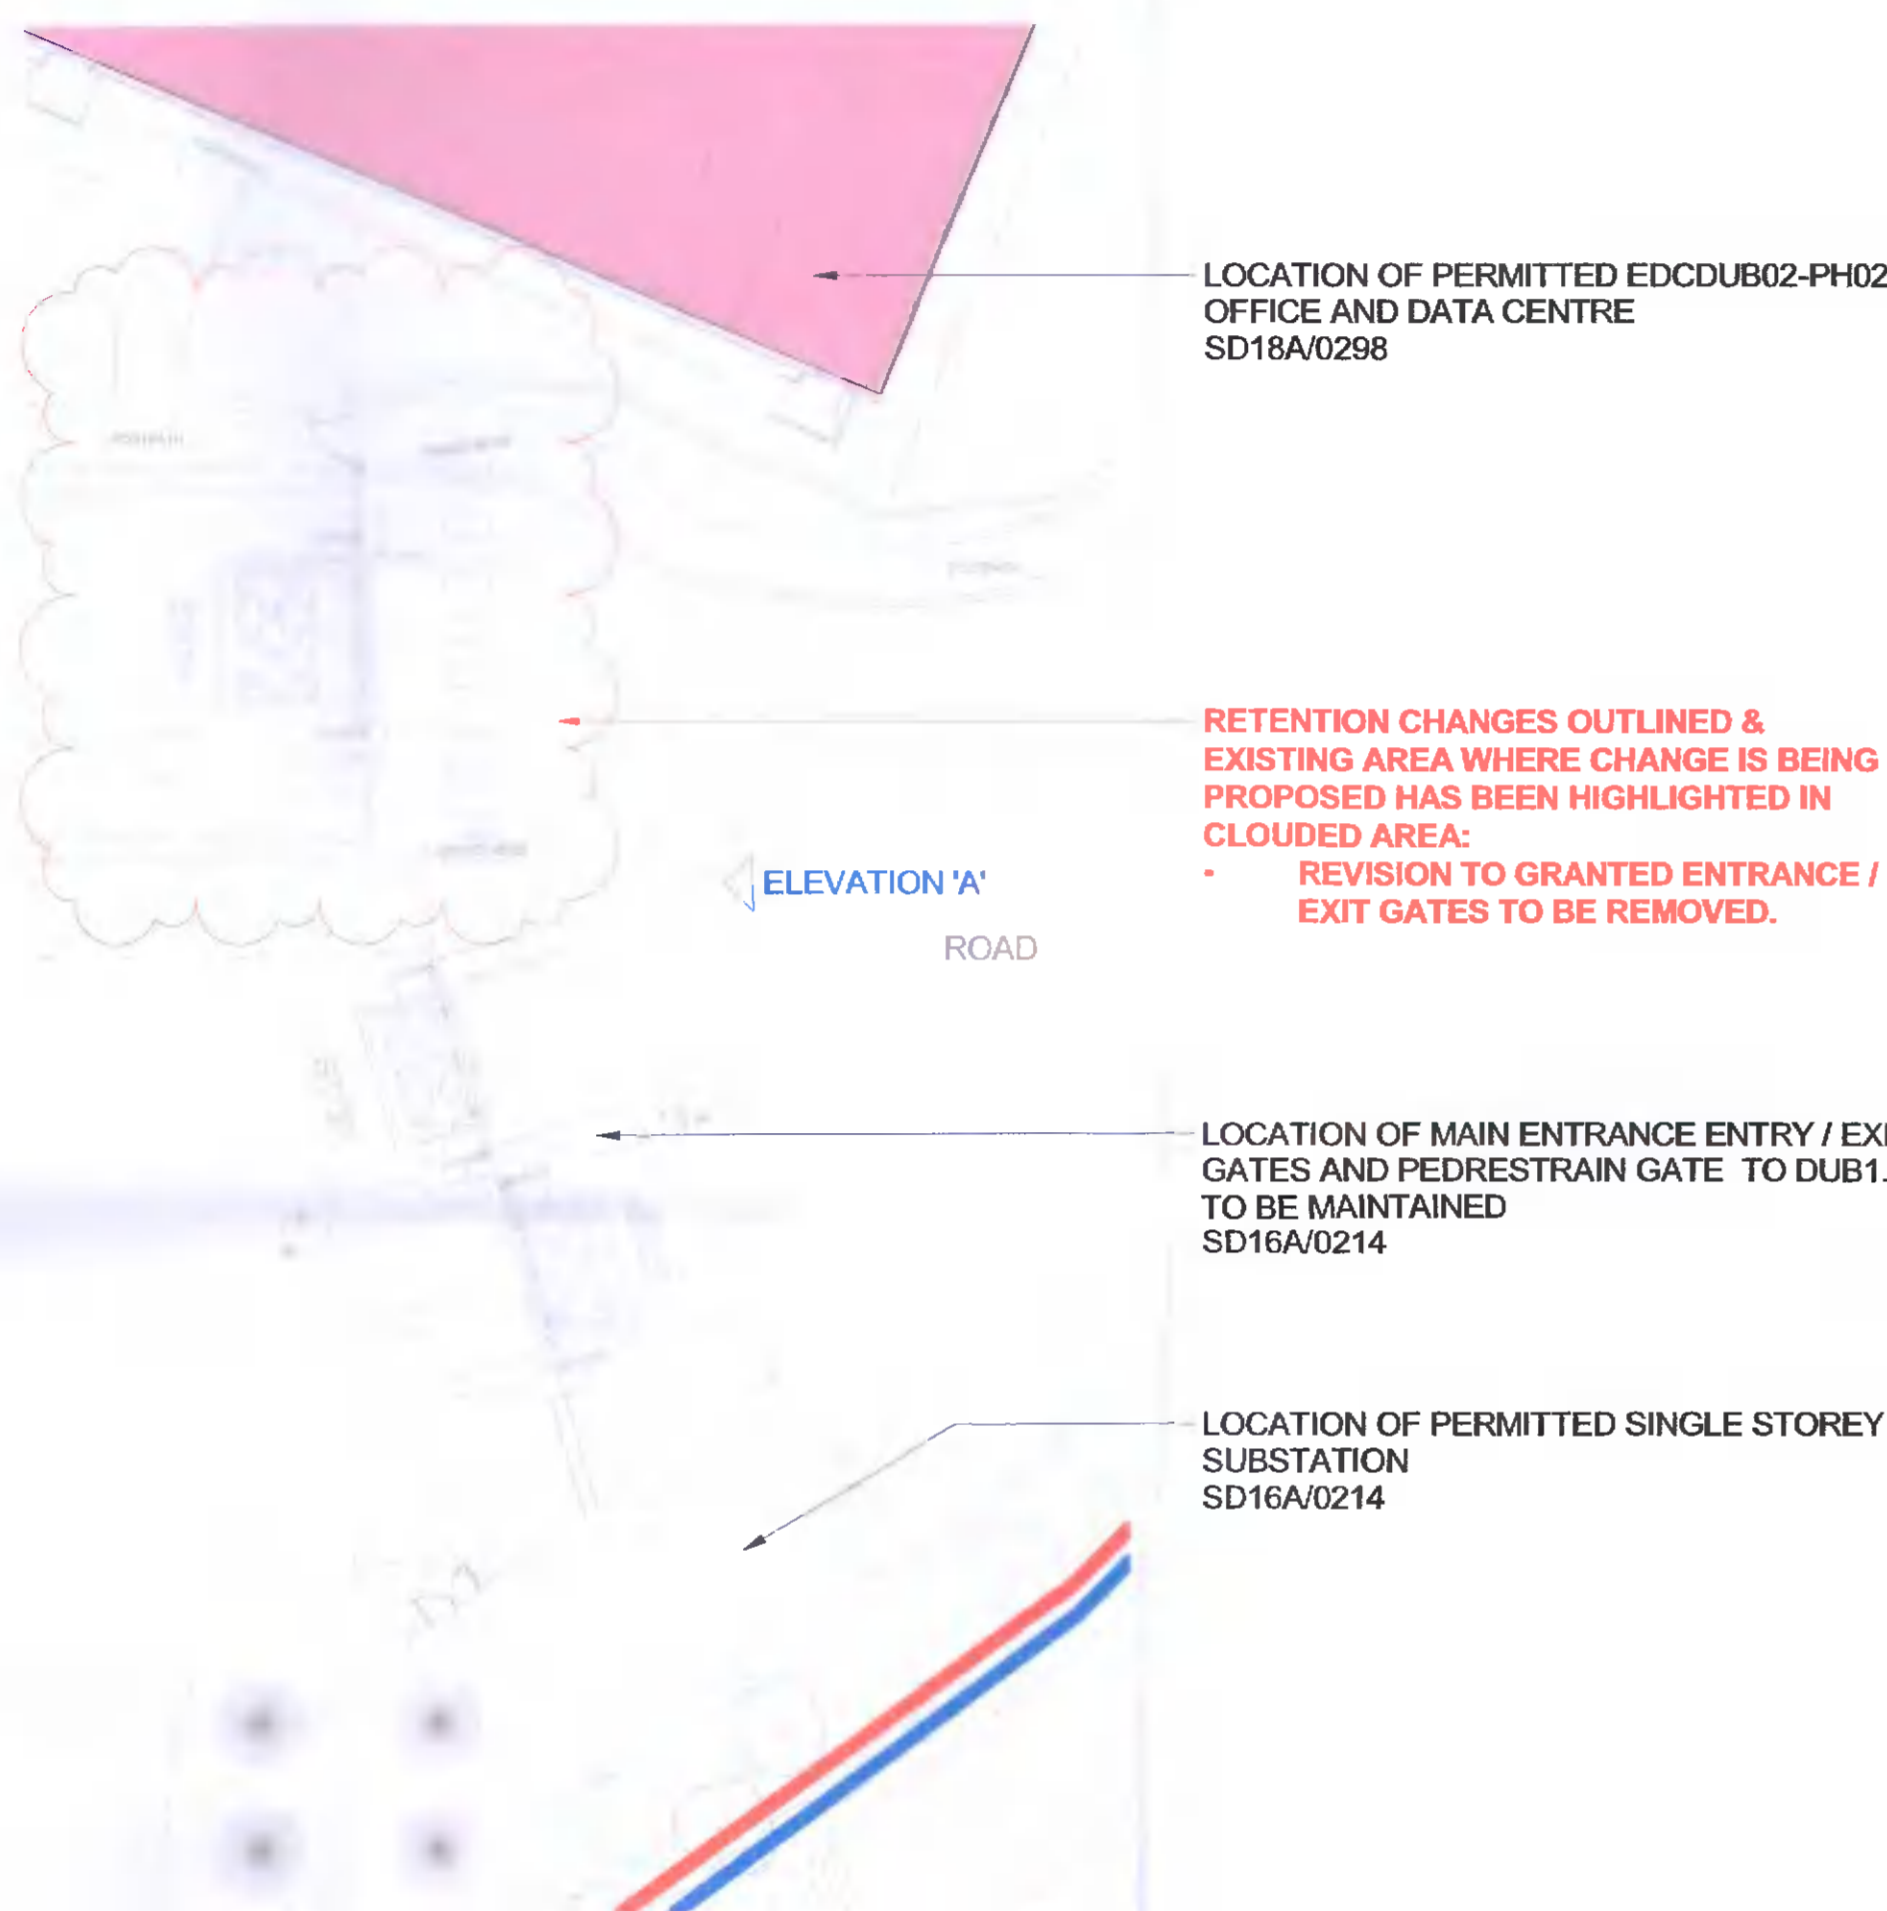


1 PERMITTED ENTRANCE GATE 'A' LAYOUT PLAN 01
SCALE: 1:200

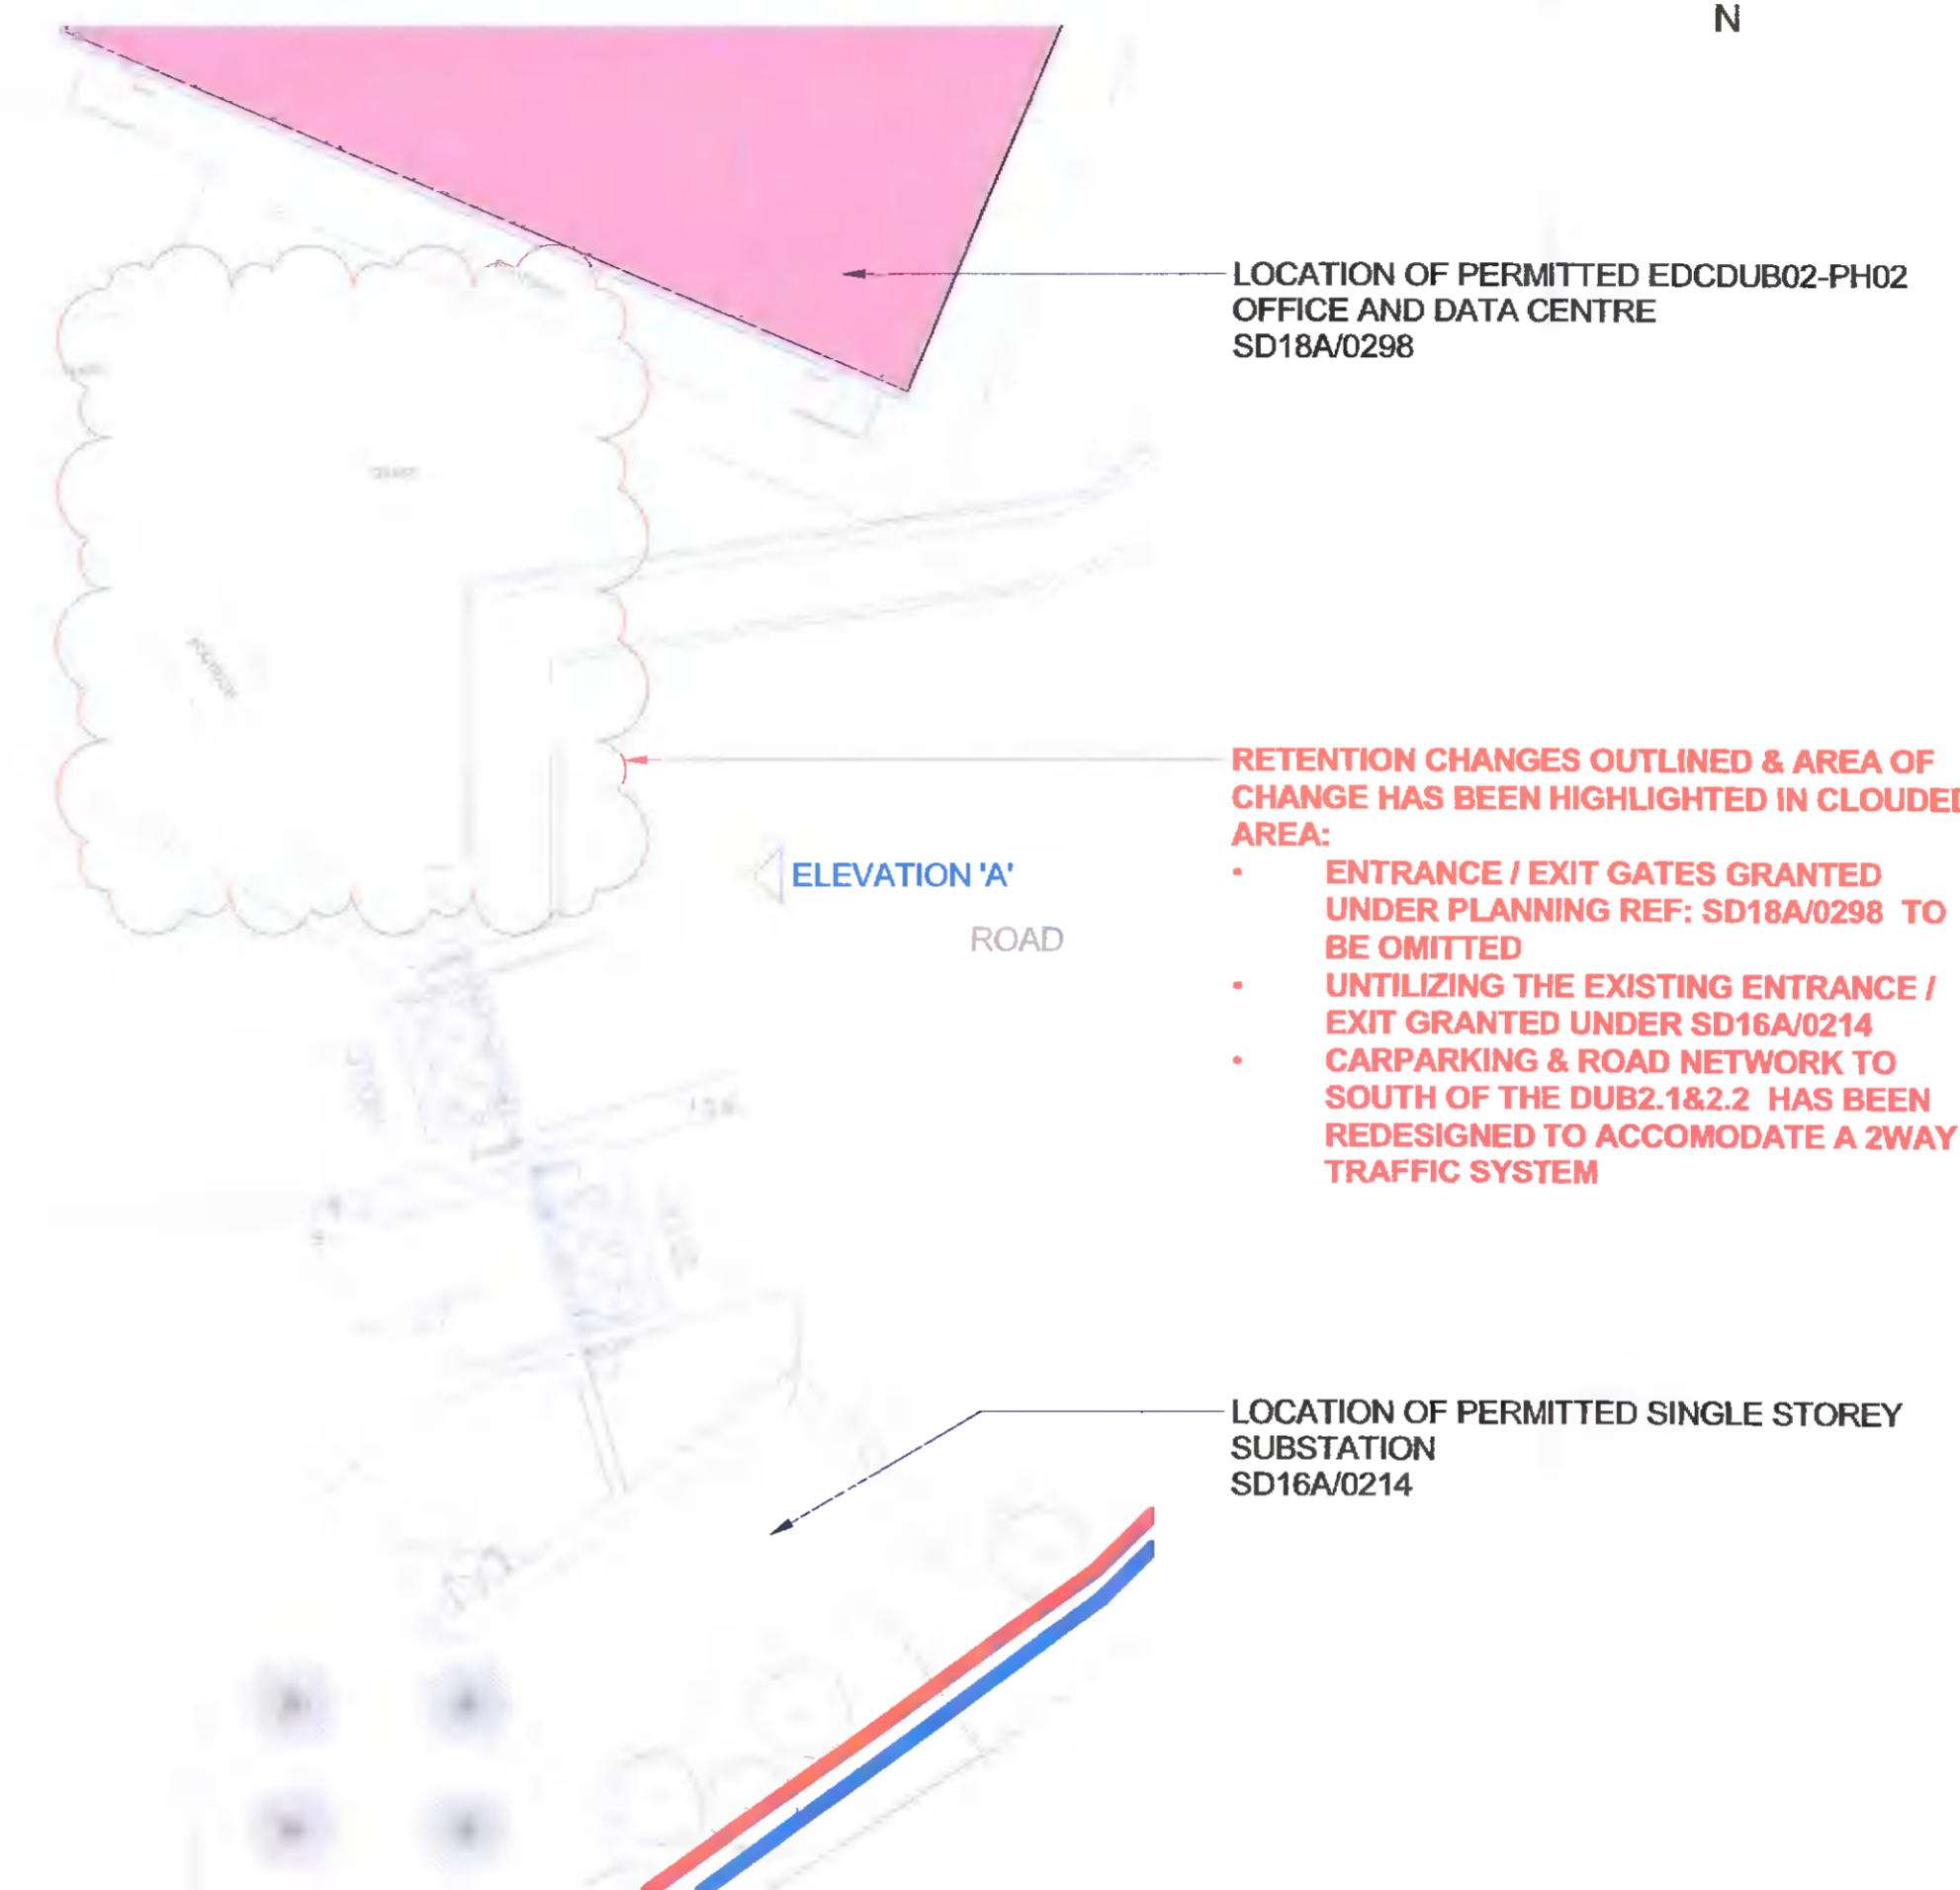


2 PROPOSED ENTRANCE GATE 'A' LAYOUT PLAN 01
SCALE: 1:200

REV	DATE	DESCRIPTION	CHK	DRN
P2	16.05.2022	ISSUE FOR ADDITIONAL INFORMATION	JM	CDA
P1	03.11.2021	RETENTION APPLICATION	JM	JM

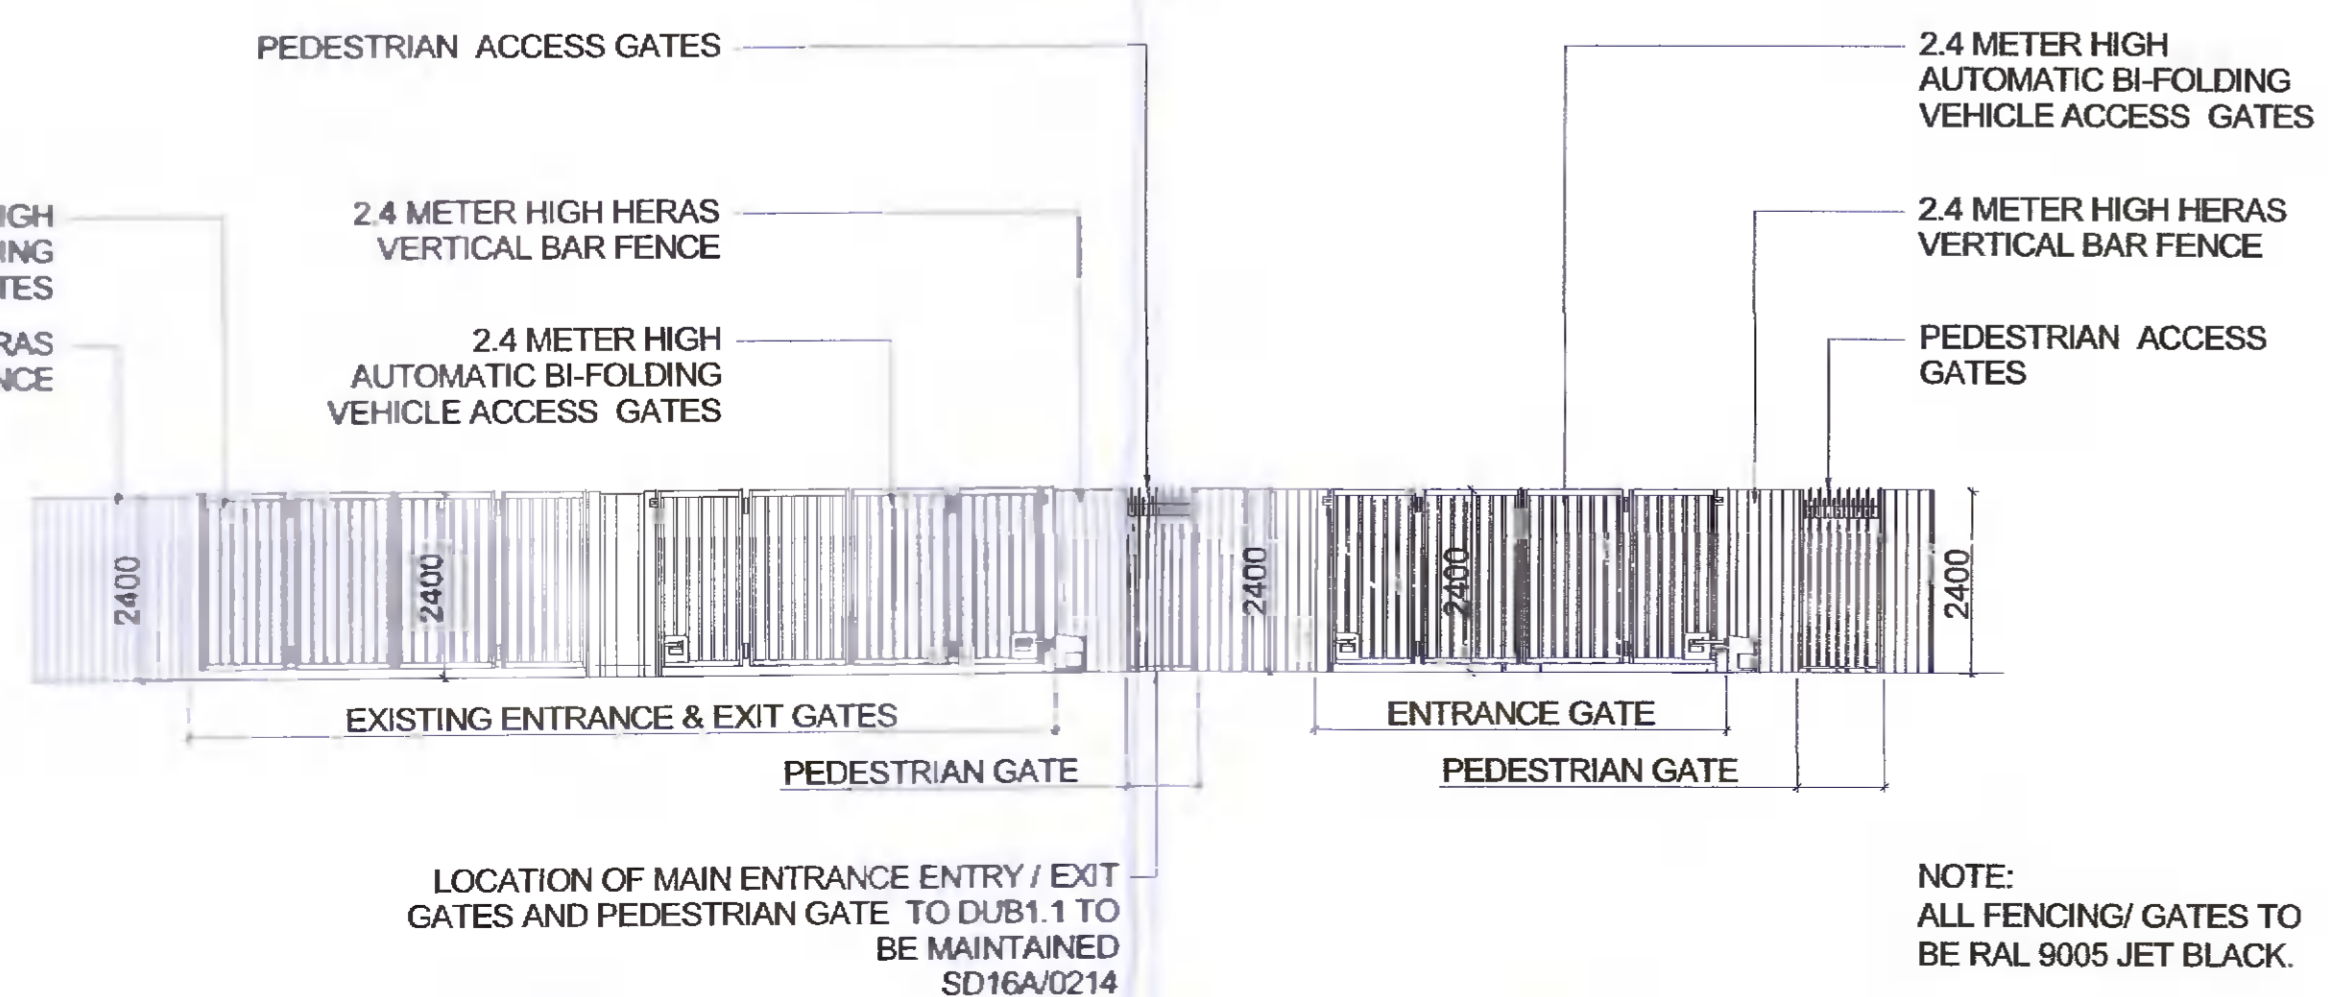

3 PERMITTED ENTRANCE GATE 'A' ELEVATION
SCALE: 1:100

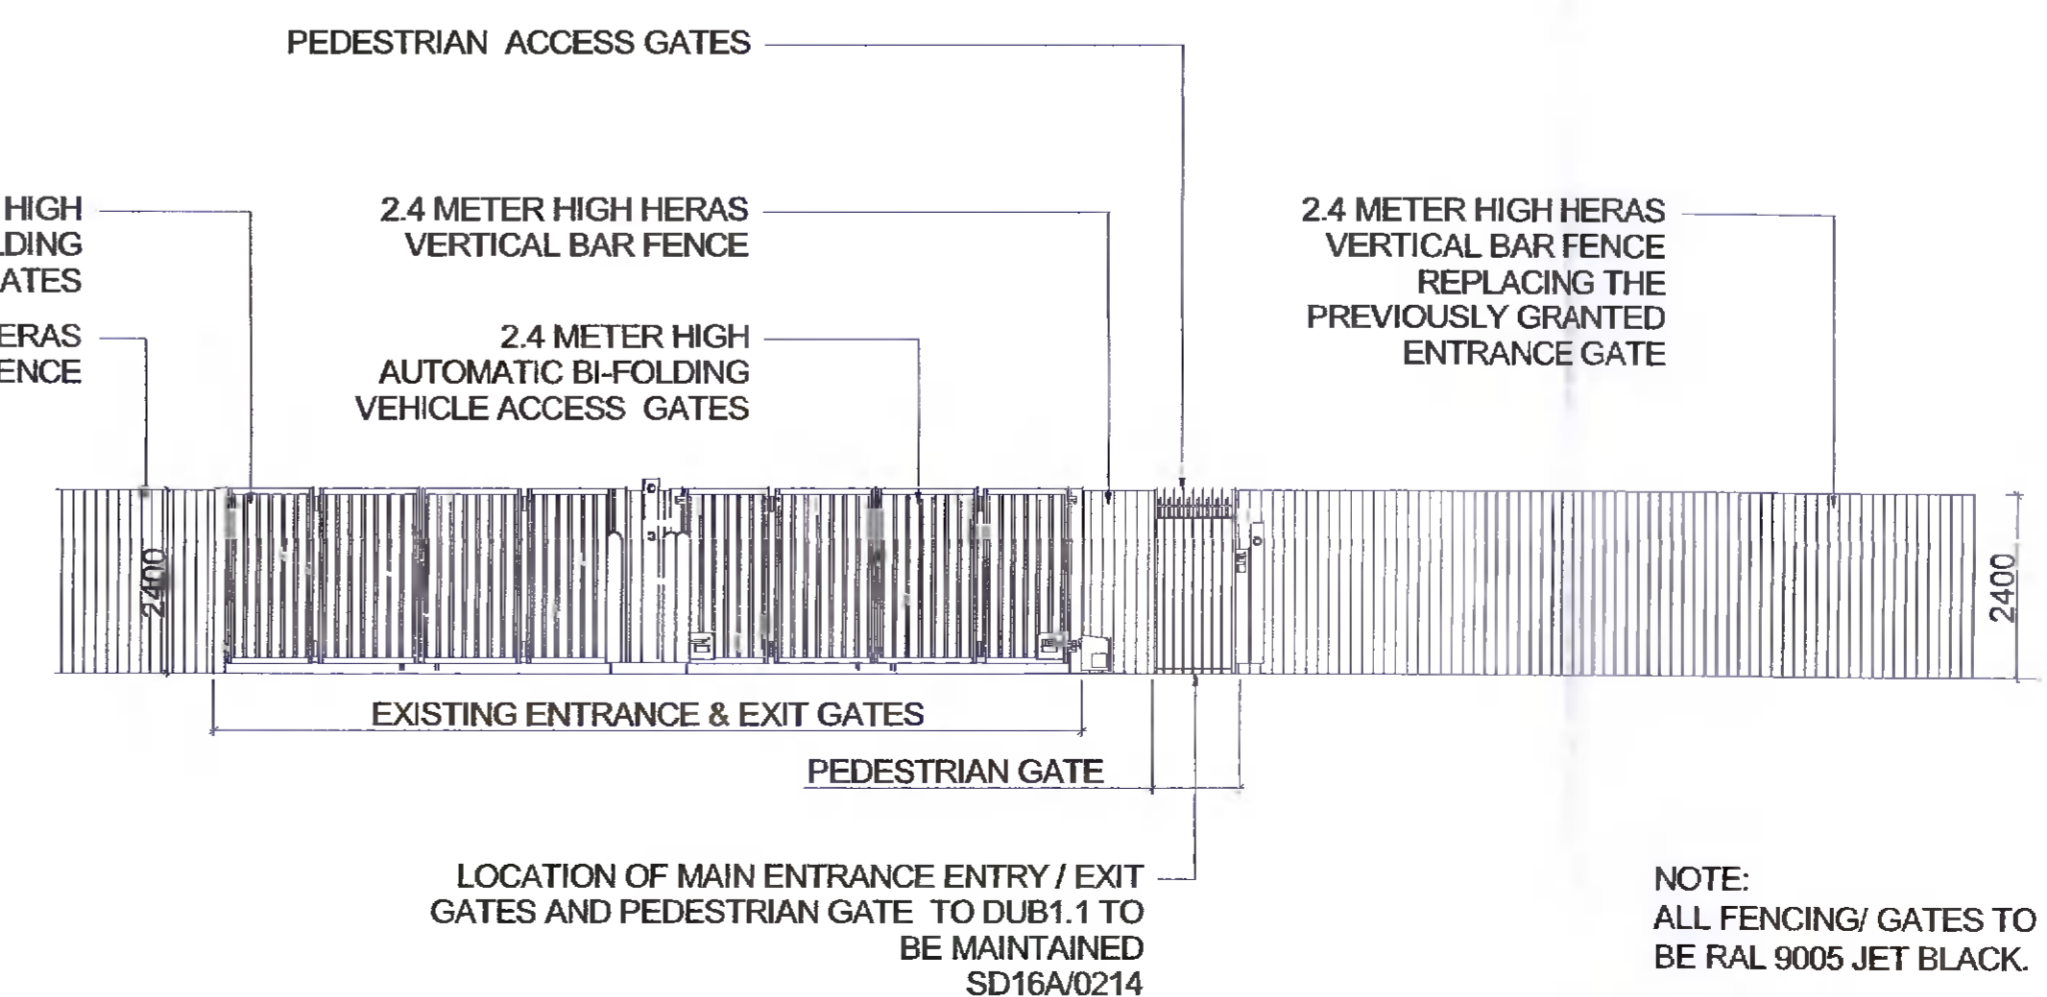

4 PROPOSED ENTRANCE GATE 'A' ELEVATION
SCALE: 1:100

STATUS CODE DESCRIPTION
ISSUED FOR PLANNING APPROVAL

CLIENT
EDGECONNEX

PROJECT
EDCDUB 2.2/03 - RETENTION PLANNING

DRAWING
PERMITTED & PROPOSED ENTRANCE GATE 'A' PLANS & ELEVATIONS

PROJECT NUMBER
950786 DATE
03/11/21

SCALE@ A1:
As indicated DRAWN/CHECKED:
JM/JM

STATUS CODE: DRAWING NUMBER REVISION
A1 EDC-HJL-2.23-00-DR-A-P1.08 P2

Henry J Lyons

Architecture + Interiors Phone: +353 1 888 3333 51-54 Pearse Street
henryjlyons.com info@henryjlyons.com Dublin D02 K466