



1 PERMITTED ENTRANCE GATE 'B' LAYOUT PLAN 01
SCALE: 1:200

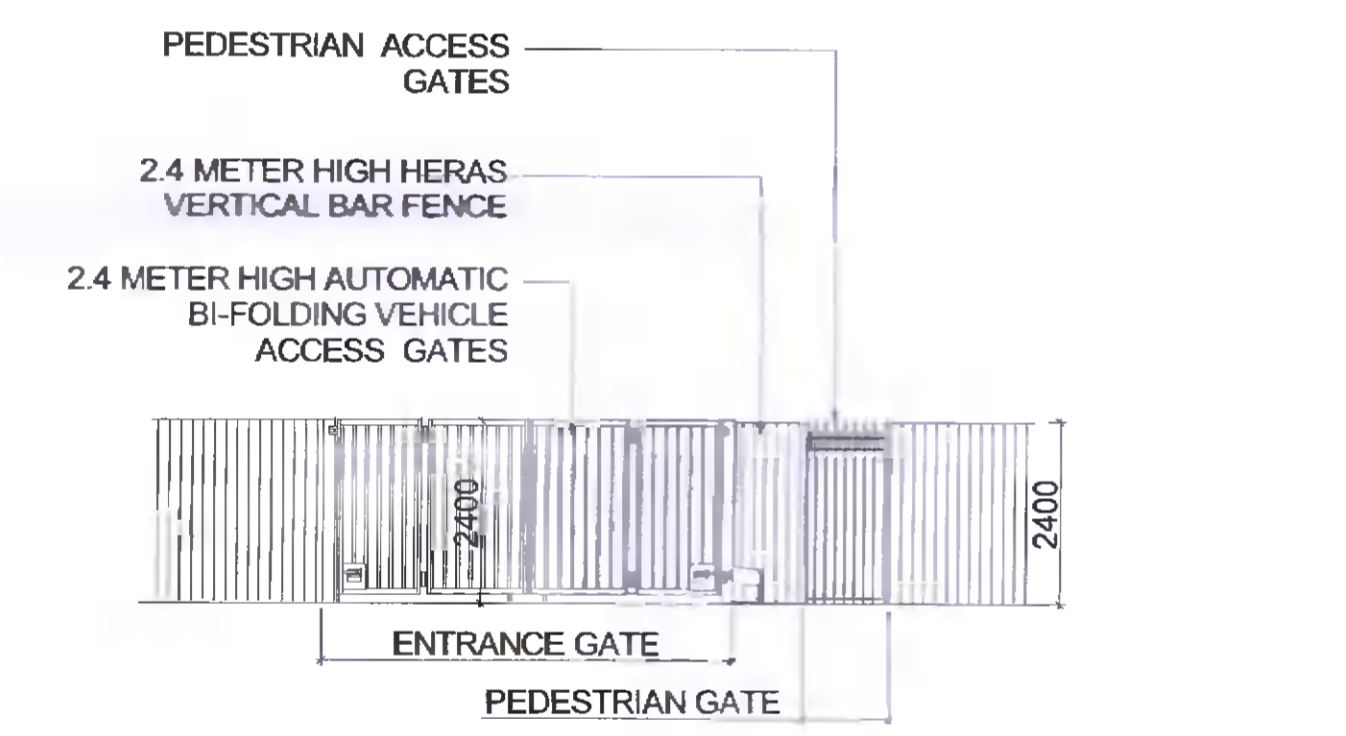


NOTE:
ALL FENCING/ GATES TO
BE RAL 9005 JET BLACK.

3 PERMITTED ENTRANCE GATE 'B' ELEVATION
SCALE: 1:100

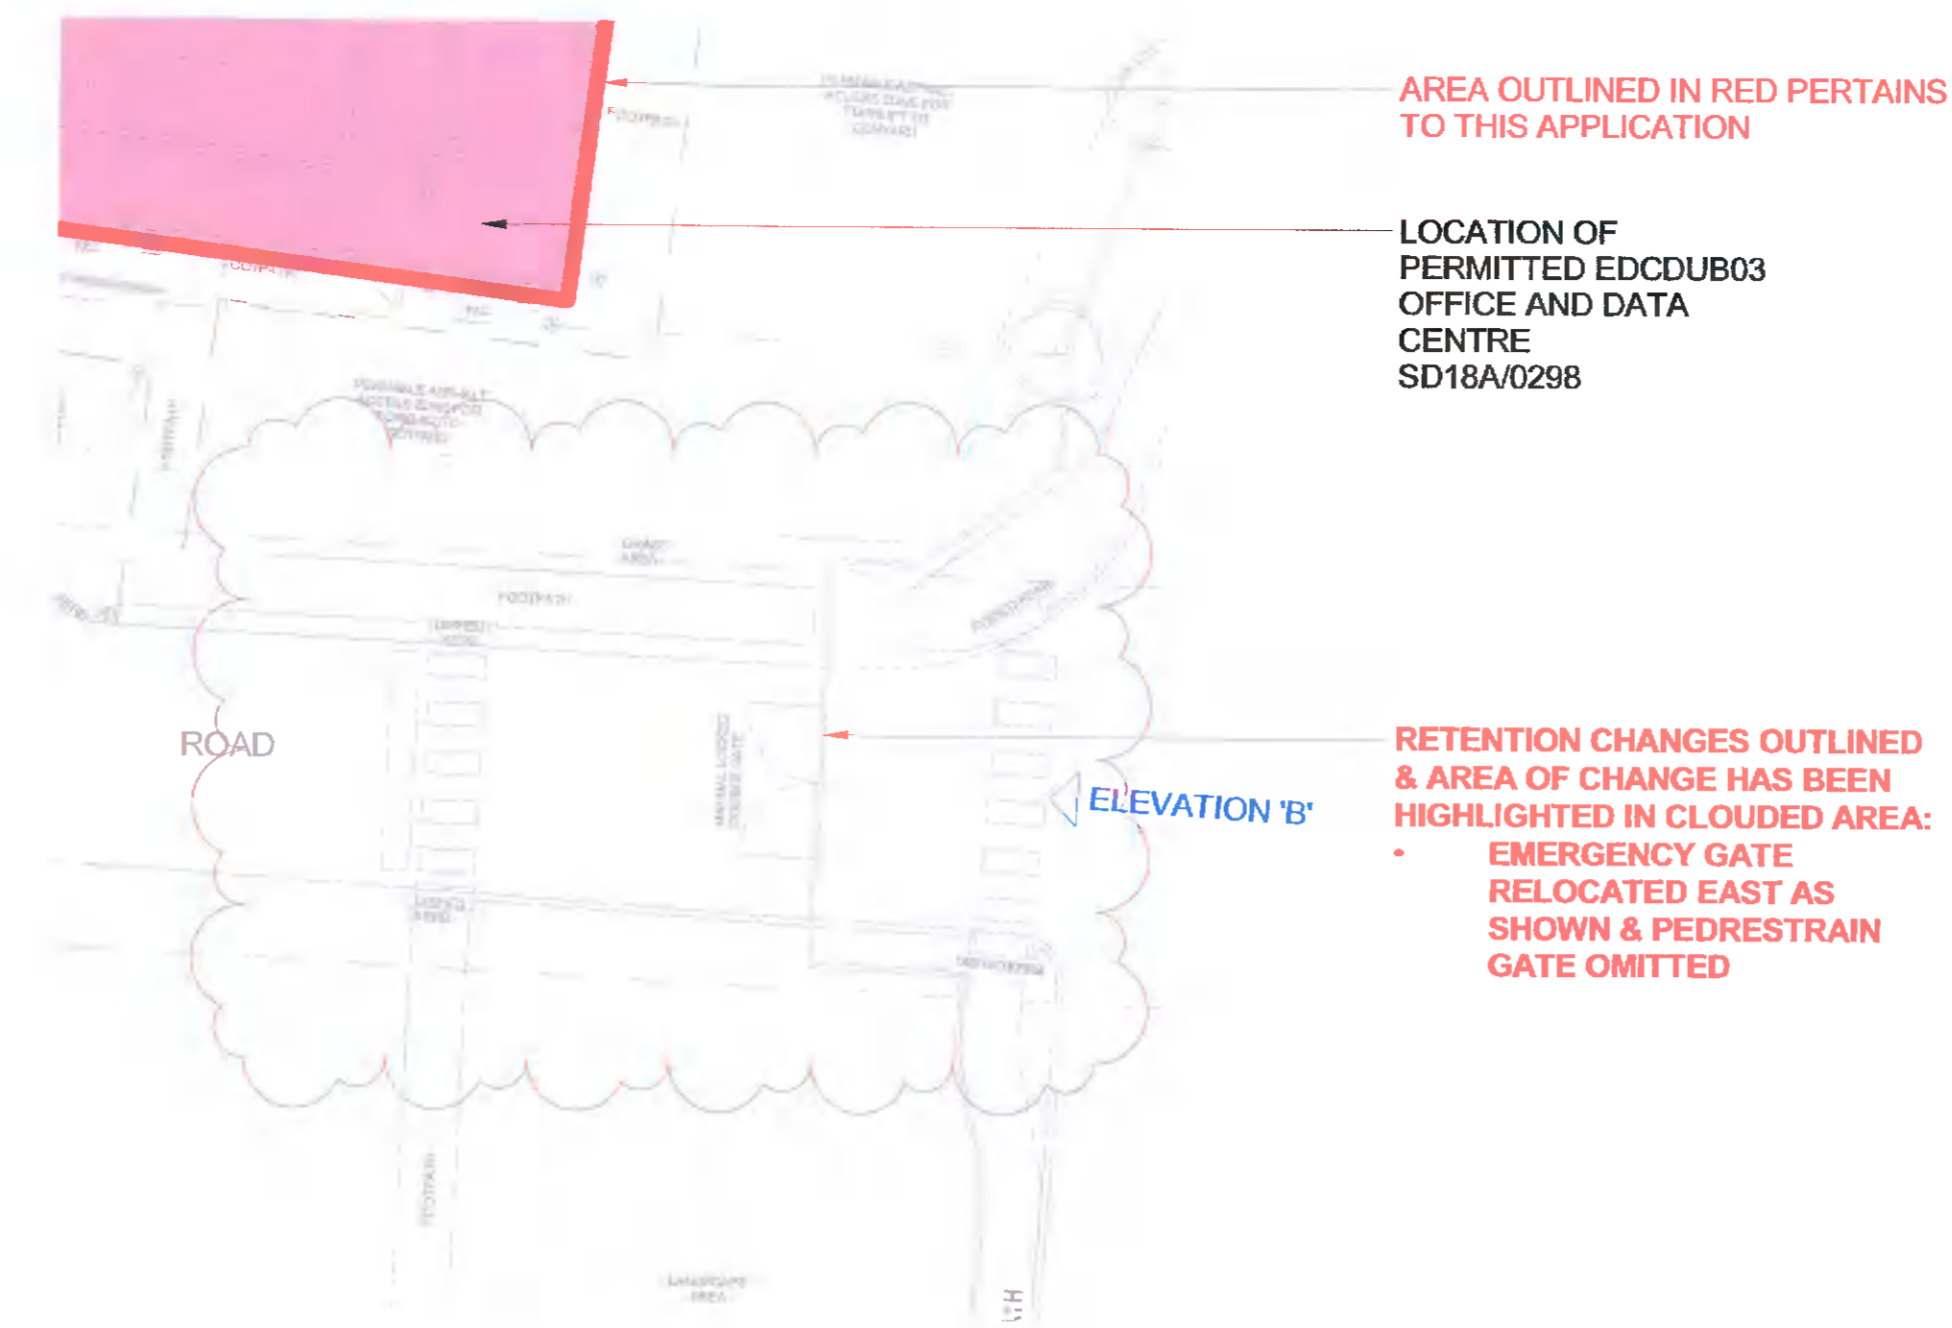


2 PROPOSED ENTRANCE GATE 'B' LAYOUT PLAN 01
SCALE: 1:200

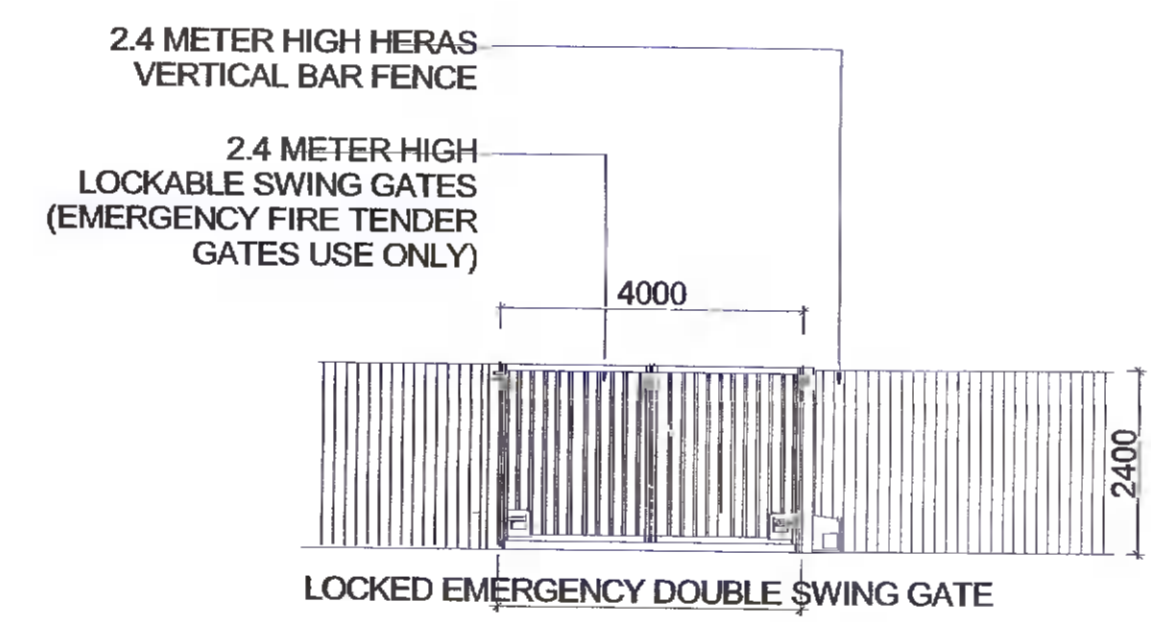

NOTE:
ALL FENCING/ GATES TO
BE RAL 9005 JET BLACK.

4 PROPOSED ENTRANCE GATE 'B' ELEVATION
SCALE: 1:100

KEYPLAN

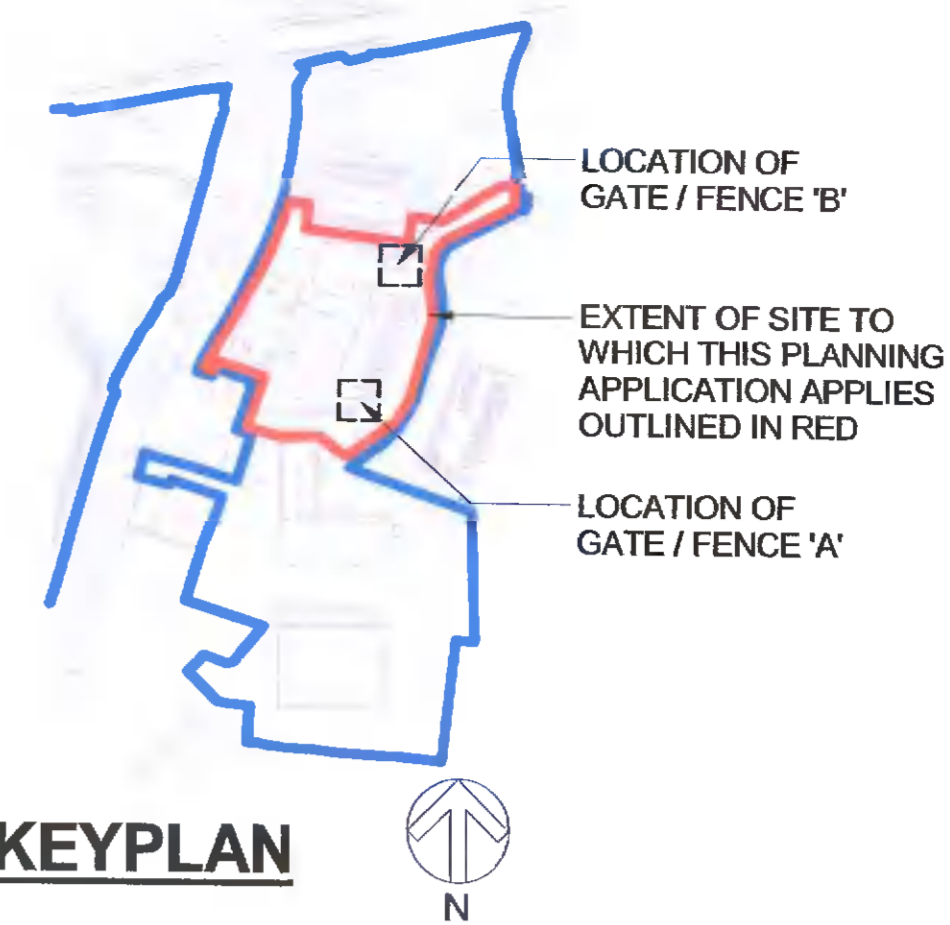

ALL DIMENSIONS TO BE CHECKED ON SITE
NO DIMENSIONS TO BE SCALED FROM THIS DRAWING
DRAWING IS TO BE READ IN CONJUNCTION WITH RELEVANT CONSULTANTS DRAWINGS



10400 Rodgers Road
Houston, Texas 77070
Phone: 281-374-8644
Fax: 281-374-8992

Henry J Lyons

Architecture + Interiors
henryjlyons.com
+353 1 888 3333
info@henryjlyons.com
51-54 Pearse Street
Dublin D02 K466



Apex Business Centre,
Blackthorn Rd, Sandycove
Industrial Estate,
Sandycove, Co. Dublin
Phone: (01) 293 2220

PINNACLE
CONSULTING ENGINEERS

WOOLVERSTONE HOUSE, 61 BERNERS STREET
LONDON, W1T 3NU
Tel: 0207 0433410

REV	DATE	DESCRIPTION	CHK	DRN
P2	16.05.2022	ISSUE FOR ADDITIONAL INFORMATION	JM	CEA
P1	03.11.2021	RETENTION APPLICATION	JM	JM

STATUS CODE DESCRIPTION
ISSUED FOR PLANNING APPROVAL

CLIENT
EDGECONNEX

PROJECT
EDCDUB 2.2/03 - RETENTION PLANNING

DRAWING
PERMITTED & PROPOSED ENTRANCE GATE 'B' PLANS & ELEVATIONS

PROJECT NUMBER	DATE	
990796	03/11/21	
SCALE@ A1:	DRAWN/CHECKED:	
As indicated	JM/JM	
STATUS CODE:	DRAWING NUMBER	REVISION
A1	EDC-HJL-2.23-00-DR-A-P1.09	P2

Henry J Lyons

Architecture + Interiors
henryjlyons.com
+353 1 888 3333
info@henryjlyons.com
51-54 Pearse Street
Dublin D02 K466