

Planning Pack Map



National Mapping Agency

CENTRE COORDINATES:
ITM 714374.726521

PUBLISHED: 10/05/2022
ORDER NO.: 50267163_1

MAP SERIES: 1:1,000
MAP SHEETS: 3391-23, 3391-24

MICHAEL O CONNOR
18 LISAPHEL WOOD
MARLAIDE
CO. DUBLIN

COMPILED AND PUBLISHED BY:
Ordnance Survey Ireland,
Phoenix Park,
Dublin 8,
Ireland.

Unauthorised reproduction
infringes Ordnance Survey Ireland
and Government of Ireland
copyright.

All rights reserved.
No part of this publication may
be copied, reproduced
or transmitted in any form
or by any means without the prior
written permission of
the copyright owners.

The representation on this map
of a road, track or footpath
is not evidence of the existence
of a right of way.


Ordnance Survey maps
never show legal property
boundaries, nor do they
show ownership of
physical features.

© Suirbhéireacht Ordnáis Éireann,
2022.
© Ordnance Survey Ireland, 2022
www.osi.ie/copyright

LEGEND:
<http://www.osi.ie>,
search 'Large Scale Legend'

714490

726507

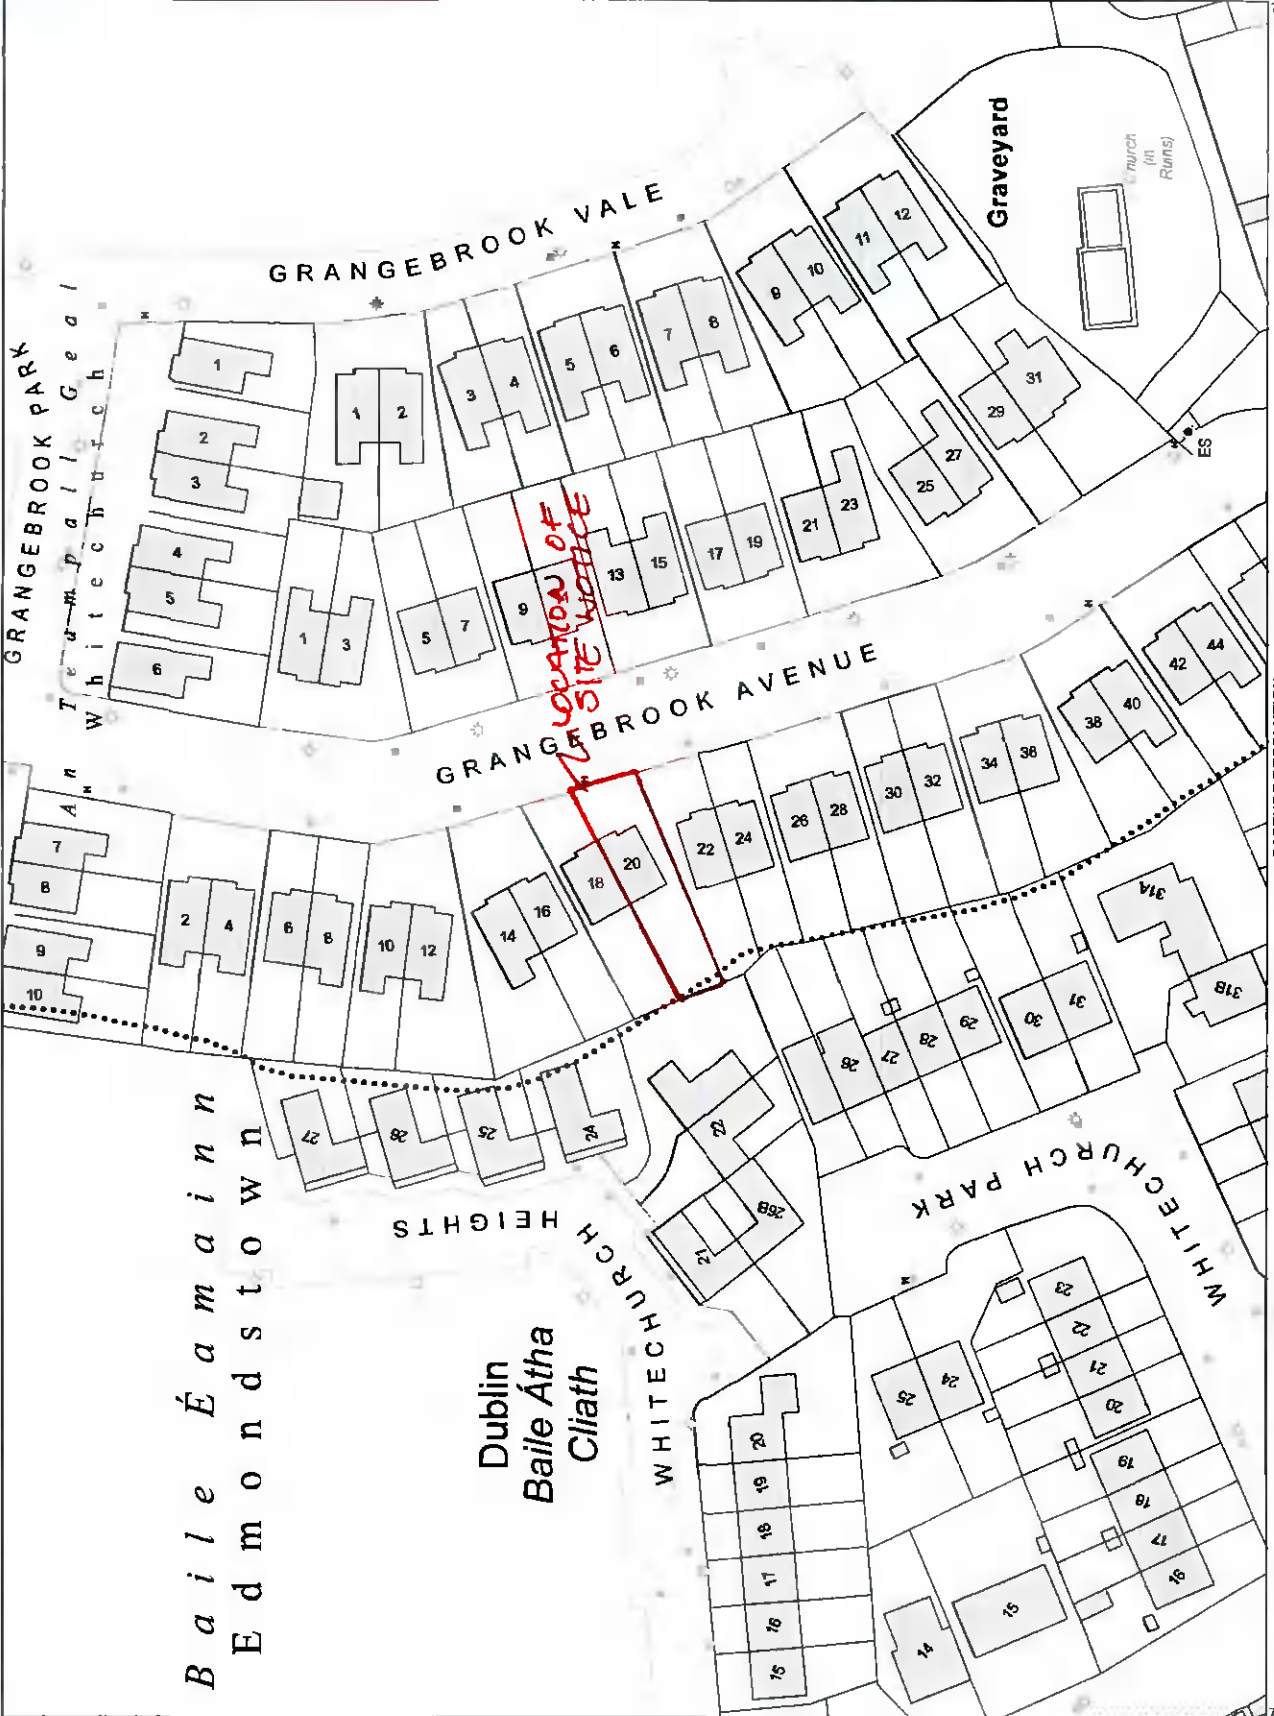


726435

714490

CAPTURE RESOLUTION:
The map objects are only accurate to the
resolution at which they were captured.
Output scale is not indicative of data capture scale.
Further information is available at:
<http://www.osi.ie>, search 'Capture Resolution'

OUTPUT SCALE: 1:1,000

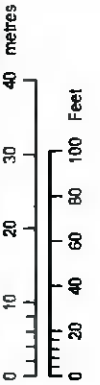

714257

726507

726435

714257