
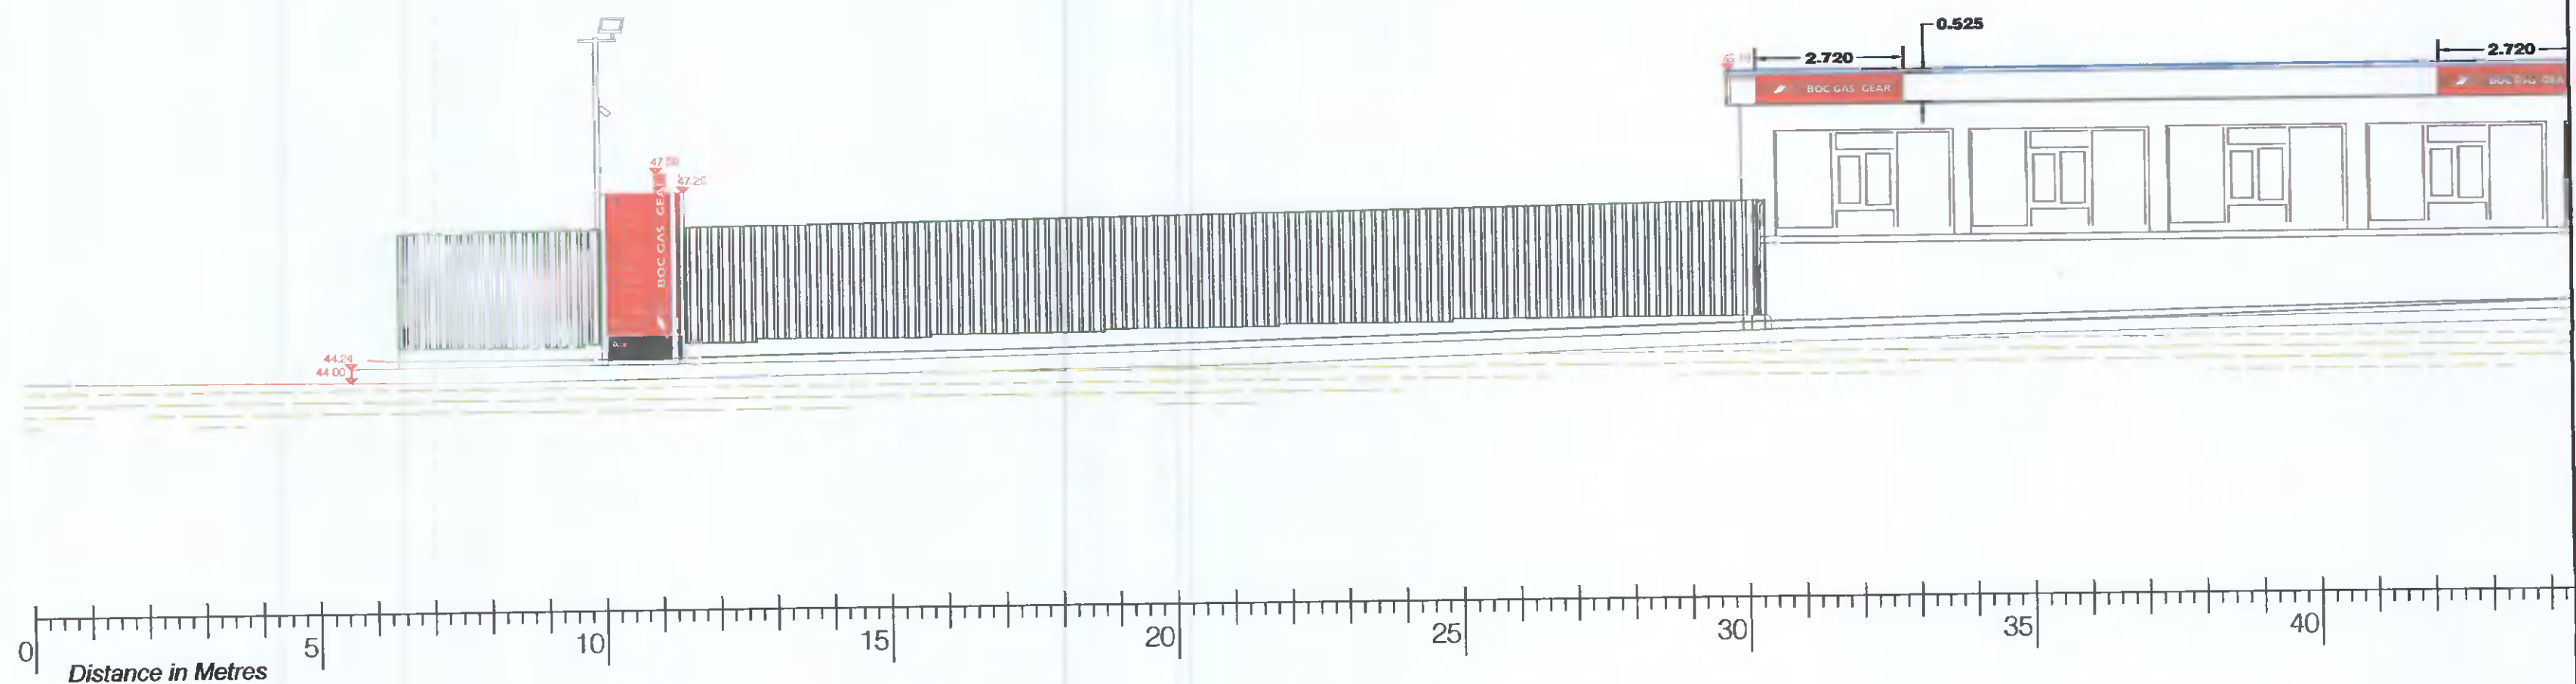


NTS

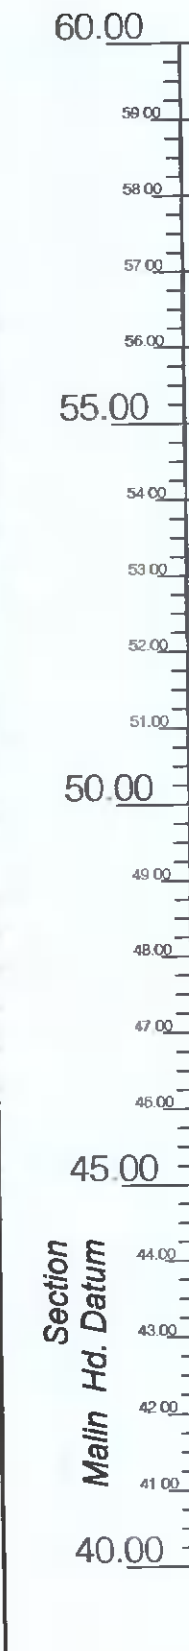

Elevation N2
Scale 1:100

Elevation N1
Scale 1:100

LEGEND

Street furniture & Services

- Over Head Wires (LVA) - Pylon L&B
- Floored Bed
- Pipe
- Light
- Starter
- Pump
- Trail Pit
- Bus/Tram Shelter
- Postbox
- Valve - General
- Water Valve
- Gas Valve
- Square Valve
- Air Valve
- Stop Cock
- Marker Post
- Plane Aerial Meter
- Smart Card Validator
- Unknown Valve
- Bin Stop
- Bin
- Binion
- Coakole Cover
- Bore Hole
- Electricity Pole
- Telephone pole
- OCES Pole
- CCTV Camera Pole
- Lamp Post
- Fuel Meter
- Surface Water MH
- Miscellaneous
- Air Conditioning Units
- Service Inspection Cover
- Traffic Inspection Cover
- ESAT Inspection Cover
- NTL Inspection Cover
- Electric Inspection Cover
- Water Level
- Crown Level
- Invert Level
- Bed Level
- Spotlight
- Water Level / Lake / Pond
- Hedge / Trees Dip Line / Vegetation
- Tree Contour
- Tree Deciduous
- Tree Top of Tree
- Water Level
- Fair Way
- Green
- Tee Box
- Other
- Survey Station
- Photo point
- Phone Box
- Bus Stop
- Gas Cover
- C/P Box
- Waste Bin
- Hydrant
- Free Hydrant
- ESB Box
- ESB Inspection Cover
- Traffic Control Box
- U&S Street Cuscut
- Tablet Vending Machine
- Water Meter Cover
- Telecom Inspection Cover
- Monument / Toilets
- Stark Storage
- Basement MH Cover & Pipe
- Excavated Aerial Mark
- Stay for pole
- Flow Protection
- W/Out

Natural Features

- Surface Change
- Land Drain
- Bottom of Slope
- Top of Slope
- Ditch
- Water Edge / Lake / Pond
- Hedge / Trees Dip Line / Vegetation
- Tree Contour
- Tree Deciduous
- Tree Top of Tree

Built Features

- Building
- Edge of Road
- Kerb Bottom
- Kerb Top
- Bridge Abutment
- Bridge Deck
- Bridge Parapet
- Building Facade
- Footpath / Platform / Track / Tram
- Down Road Course / Hedge
- Bridge Pier / Wall & Gate Pier / LVA Tracked
- Cyberway / Private Landing Area
- Fence
- Gate
- Flood Certificate
- Hoarding
- Property Line
- Road Scar
- Top of Fence
- Wall / Retaining Wall
- Railway / Tram Rail / Grating / Ramp
- Building Canopy / Roof / Overhang
- Floor Level
- Apex Height
- Eaves Height
- Parapet Height
- Soffit Elevation
- Step Level
- Concrete Pad
- Roof

Roads & Road Markings

- Floor Level
- Apex Height
- Eaves Height
- Parapet Height
- Soffit Elevation
- Step Level
- Concrete Pad
- Roof

Murphy Surveys Ltd. Disclaimer

The user or recipient of this survey data understands and acknowledges this data may be inaccurate or contain errors or omissions and the user or recipient assumes full responsibility for any risks or damages resulting from, arising from, or in connection with any use of or reliance upon data displayed herein. Although significant care has been exercised to produce surveys that satisfy survey accuracy standards, these surveys are only as accurate as the source data from which they were compiled. Although all reasonable steps have been taken to locate all features visible at the time of the survey, there is no guarantee that all will be shown on the drawing, as some above ground features may have obstructed the survey. Wherever possible, areas unable to be surveyed will be labelled as "UTS".

The Company shall not be liable for any inaccuracy of the data provided beyond the specified scale or accuracy, or for any matters resulting from their use for purposes other than that stated in the Contract. No liability damages suffered by the Client.

The Client must promptly notify the Company of any errors in mapping of which it becomes aware. If misleading, inaccurate or otherwise inappropriate information is brought to the Company's attention or the Company itself identifies any such impression or error in a survey, it shall use its reasonable endeavours to fix or remove it and if necessary in certain instances, the Company being on notice of any such misleading, inaccurate or otherwise inappropriate information, it will re-conduct the survey and reproduce the data to within the specified scale or accuracy.



Map Sheet Layout

Surveyed by: HM	Date: 24.06.2020	Drawn: Main Head
Checked by: CK	Date: 16.03.2022	Date: 04/05/2021
Checked by: PK	Date: 16.03.2022	Date: 16/03/2022

No.	Date	Description
01	05.2020	First Drawing
1	16.03.2022	Details added, Elevations added

SOCIETY OF CHARTERED SURVEYORS IRELAND

EUROPEAN GPR ASSOCIATION

RICS THE SURVEY ASSOCIATION

Murphy GEOSPATIAL

Topographic surveys, Resound Building Surveys, Settlement, As-Built Surveys, Hydrographic Surveys, Legal Mapping, Pipeline Surveys, Boundary Location, Ground Penetrating Radar, Laser Scanning, Satellite Photography

Kildare Cork Dublin Belfast Glasgow Manchester London

Head Office
Global Head Office
Kilcullen Business Campus
Kilcullen Co. Kildare
Ireland

Phone: (+353) 045 484040
Fax: (+353) 045 484004
Email: info@murphysurveys.ie

Client: BOC Gases Ireland

Project: BOC Gases Ireland at Unit 10 JFK Drive

Date: 16.03.2022 **Scale:** As shown@A1

Description: Proposed Elevations

Drawing Number: MGS39042_EL_Rev3_5

© Copyright 2022 MURPHY GEOSPATIAL LTD