


ALL DRAINAGE WORKS SHALL COMPLY WITH THE DRAINAGE REQUIREMENTS OF "Greater Dublin Regional Code Of Practice for Drainage Works" AND PART H OF THE CURRENT TECHNICAL GUIDANCE BUILDING REGULATIONS SEPARATE WASTE WATER AND SURFACE WATER WILL BE MAINTAINED. EACH BEING ADEQUATELY DESIGNED TO COMPLY WITH CURRENT BEST PRACTICE AND ALL NECESSARY LOCAL AUTHORITY REQUIREMENTS.

SURFACE WATER DRAINAGE PROPOSALS
 THE DIMENSIONS OF THE REAR GARDEN AND PROXIMITY TO BOUNDARY PREVENT THE USE OF A SOAKAWAY, THEREFORE PROPOSAL IS TO USE A MIX OF:
 1. PERMEABLE PAVING, AND
 2. WATER BUTT SURFACE WATER COLLECTION

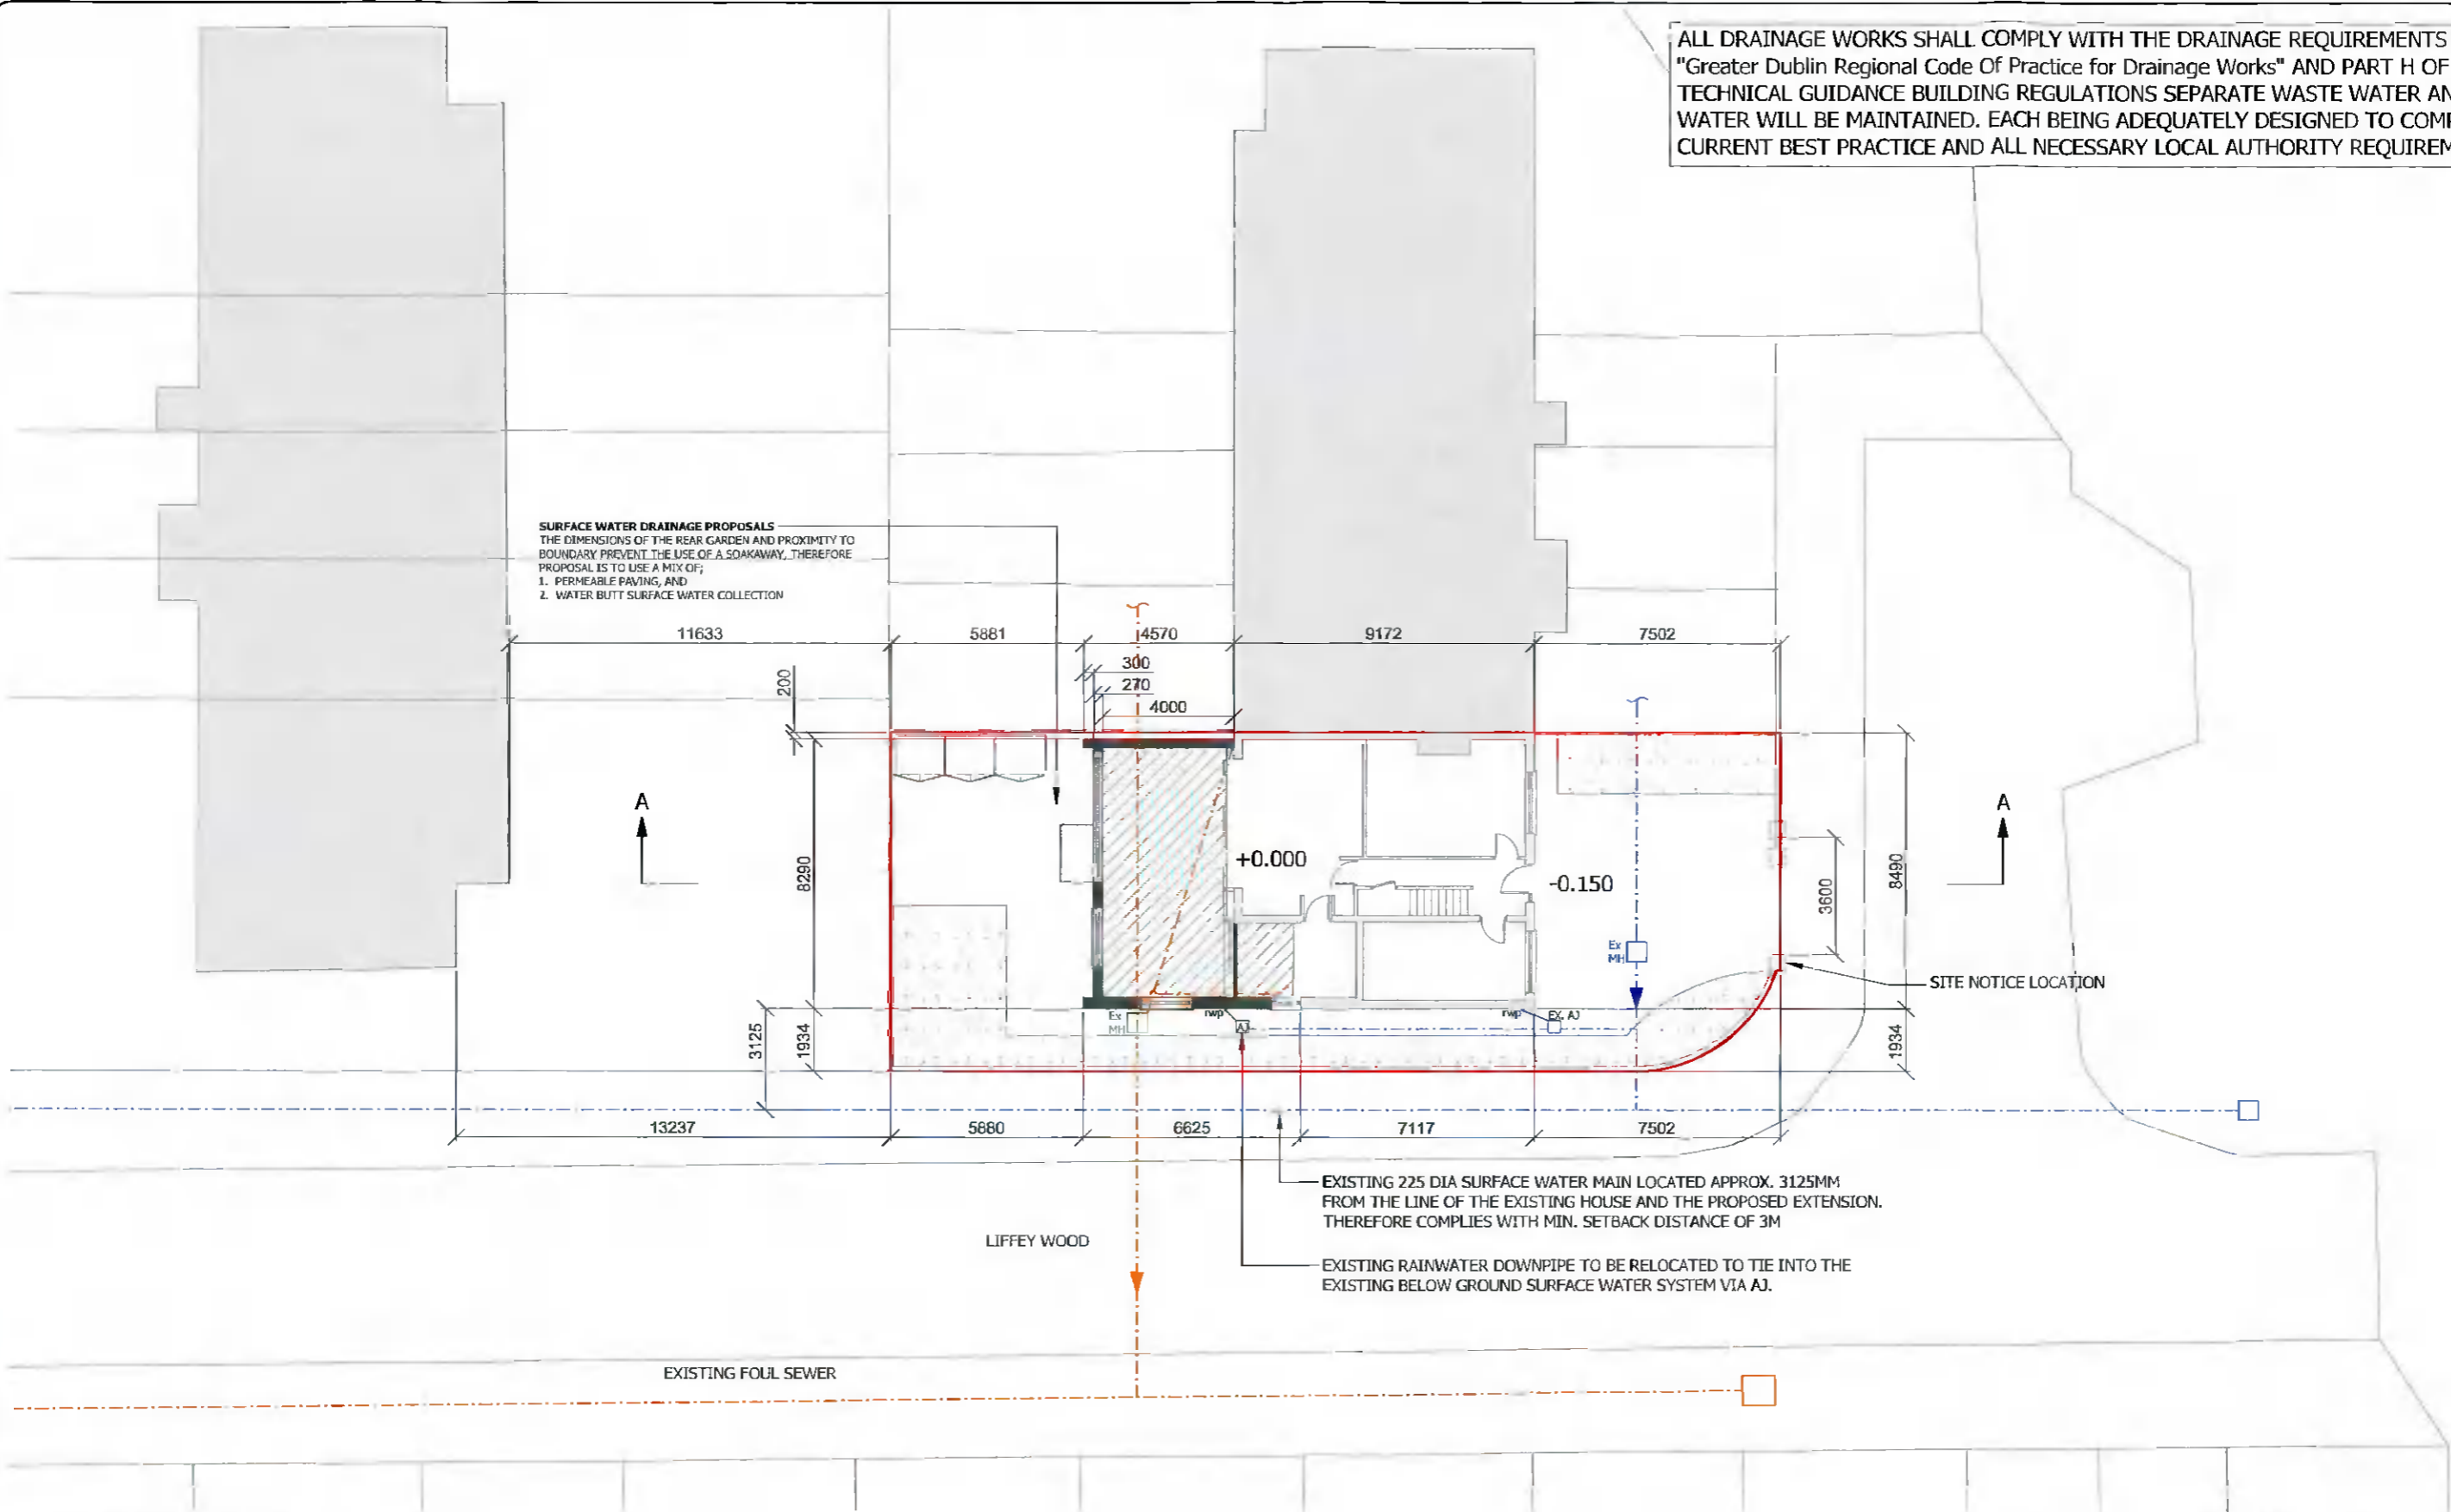


1 SITE LAYOUT PLAN

Legend:

- Existing building
- Proposed new walls
- Proposed extension

Notes:

1. Do Not Scale.
2. Use figured dimensions only.
3. This drawing is to be read in conjunction with all relevant specifications and drawings.

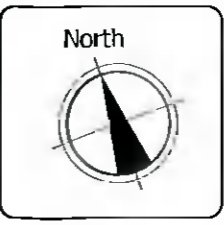

Planning Application		
Client: Paul Tigue	Date: 10th May 2022	
Project: 1 Liffey Wood, Liffey Valley Park, Lucan, Co. Dublin		
Drawing Title: Site Layout Plan - Proposed		
Drawn By: PT	Designed By: PT	Project No: 22001
Scale: 1:200 @A3	Drawing No: 22002_2000	Rev: