


1 SIDE (SOUTH) ELEVATION

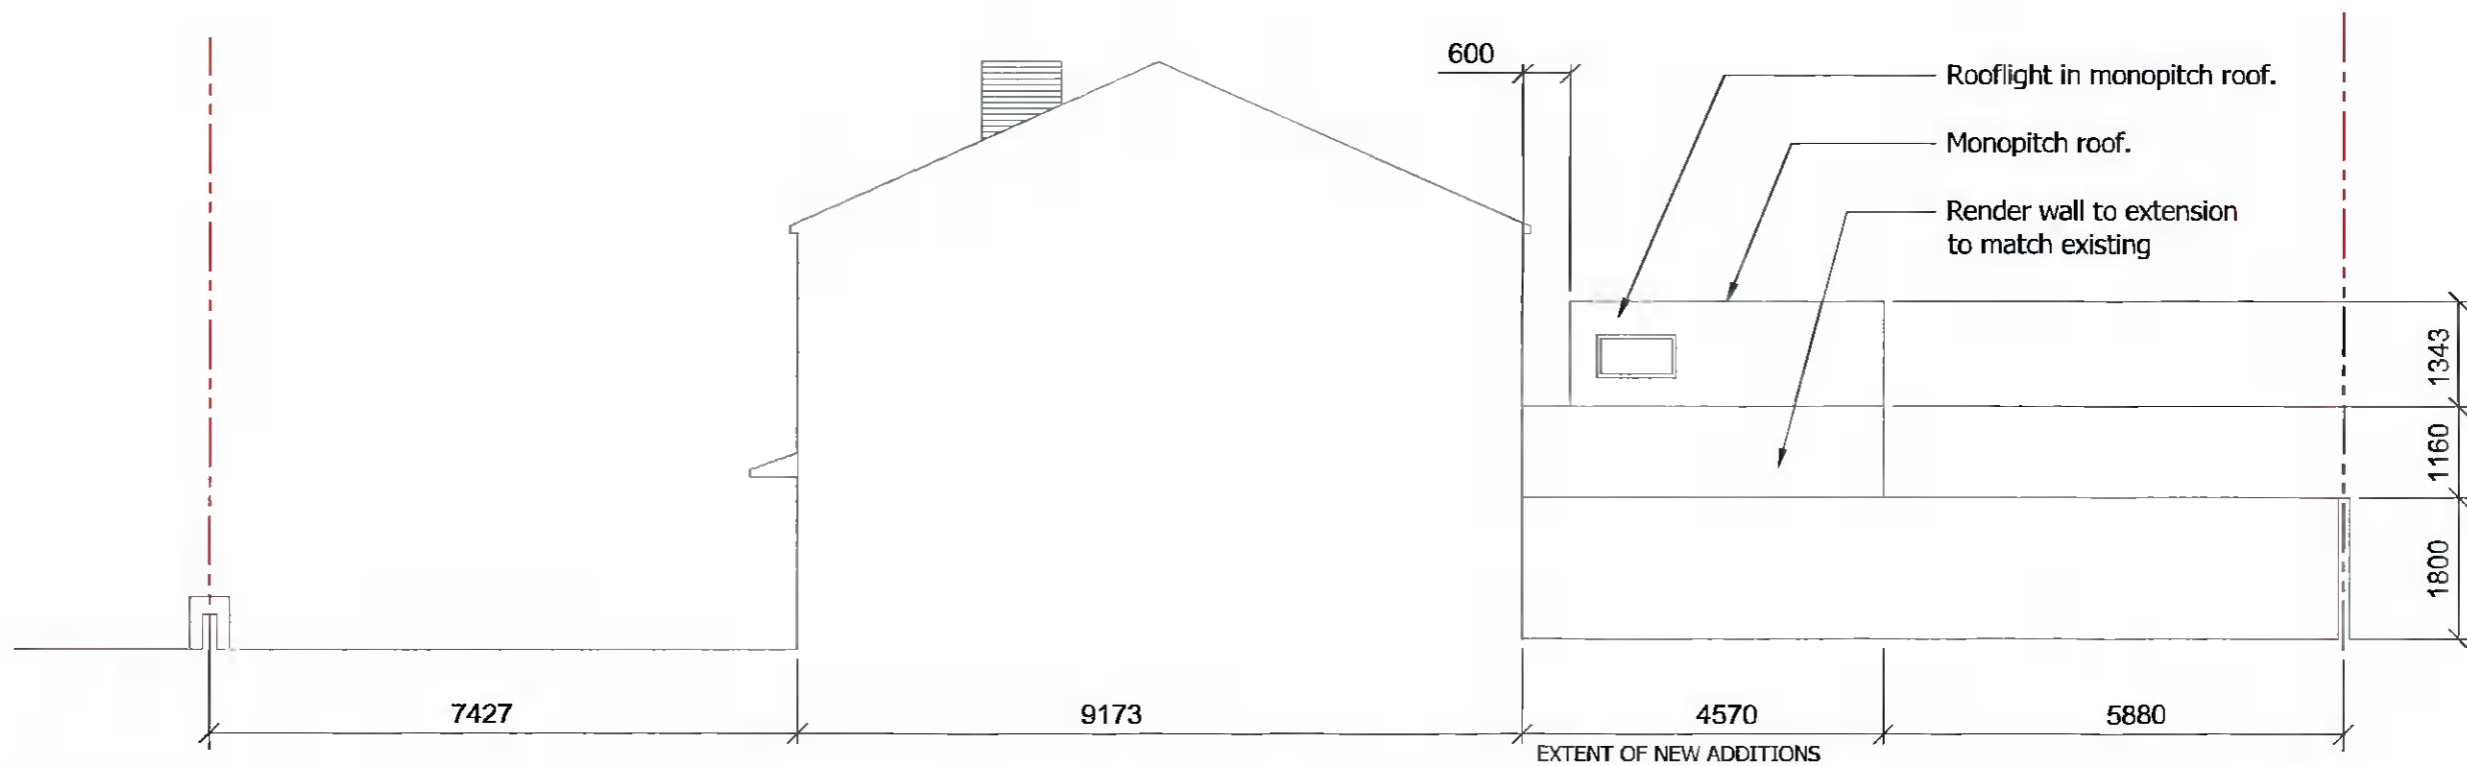

2 SIDE (NORTH) ELEVATION

Legend:
 Existing building

Notes:
 1. Do Not Scale.
 2. Use figured dimensions only.
 3. This drawing is to be read in conjunction with all relevant specifications and drawings.

Planning Application		
Client: Paul Tigue	Date: 10th May 2022	
Project: 1 Liffey Wood, Liffey Valley Park, Lucan, Co. Dublin		
Drawing Title: Side Elevations - Proposed		
Drawn By: PT	Designed By: PT	Project No: 22001
Scale: 1:100 @A3	Drawing No.: 22002_2005	Rev: -