


1 SECTION A-A
Scale: 1:100

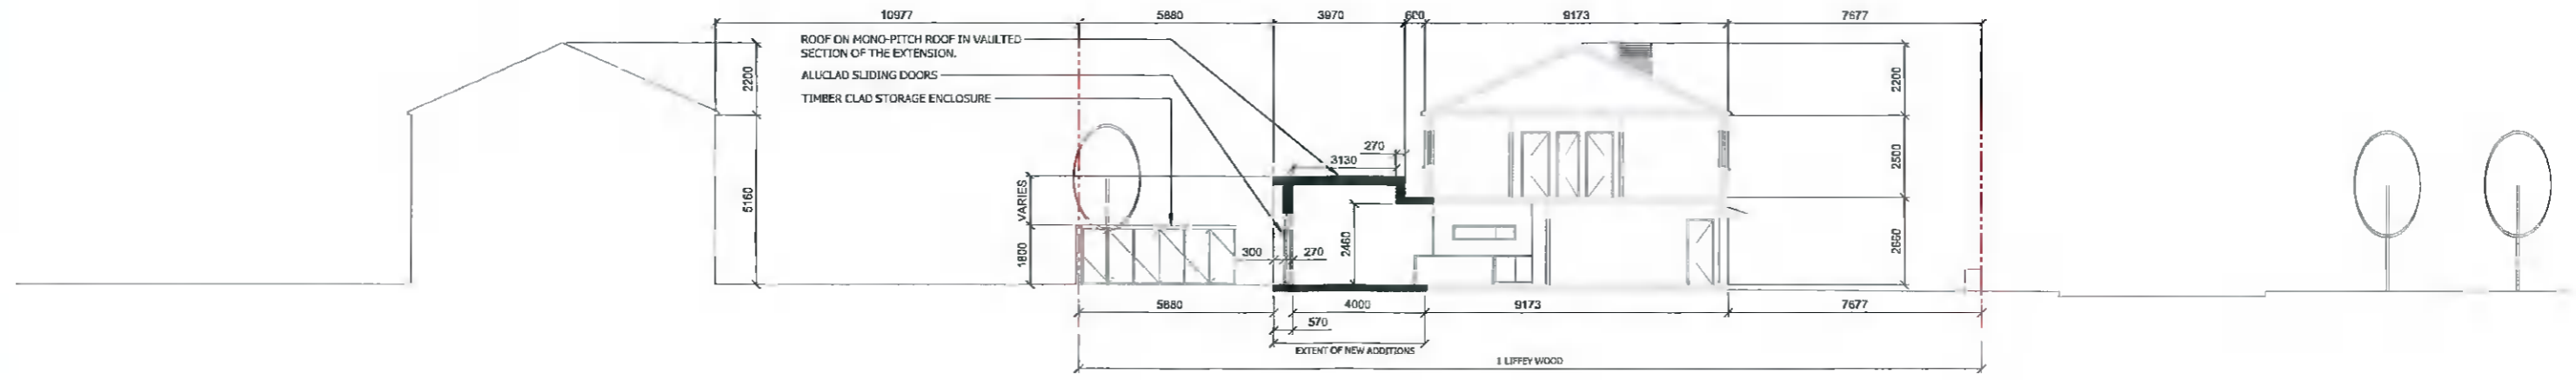

1 SECTION A-A
Scale: 1:200

Legend:

- Existing building
- Proposed new walls
- Proposed extension

Notes:

1. Do Not Scale.
2. Use figured dimensions only.
3. This drawing is to be read in conjunction with all relevant specifications and drawings.

Planning Application		
Client: Paul Tigue	Date: 10th May 2022	
Project: 1 Liffey Wood, Liffey Valley Park, Lucan, Co. Dublin		
Drawing Title: Section A-A - Proposed		
Drawn By: PT	Designed By: PT	Project No: 22001
Scale: As Shown @A3	Drawing No.: 22002_2006	Rev: