





Existing Front Elevation @1:100



Existing Rear Elevation @1:100

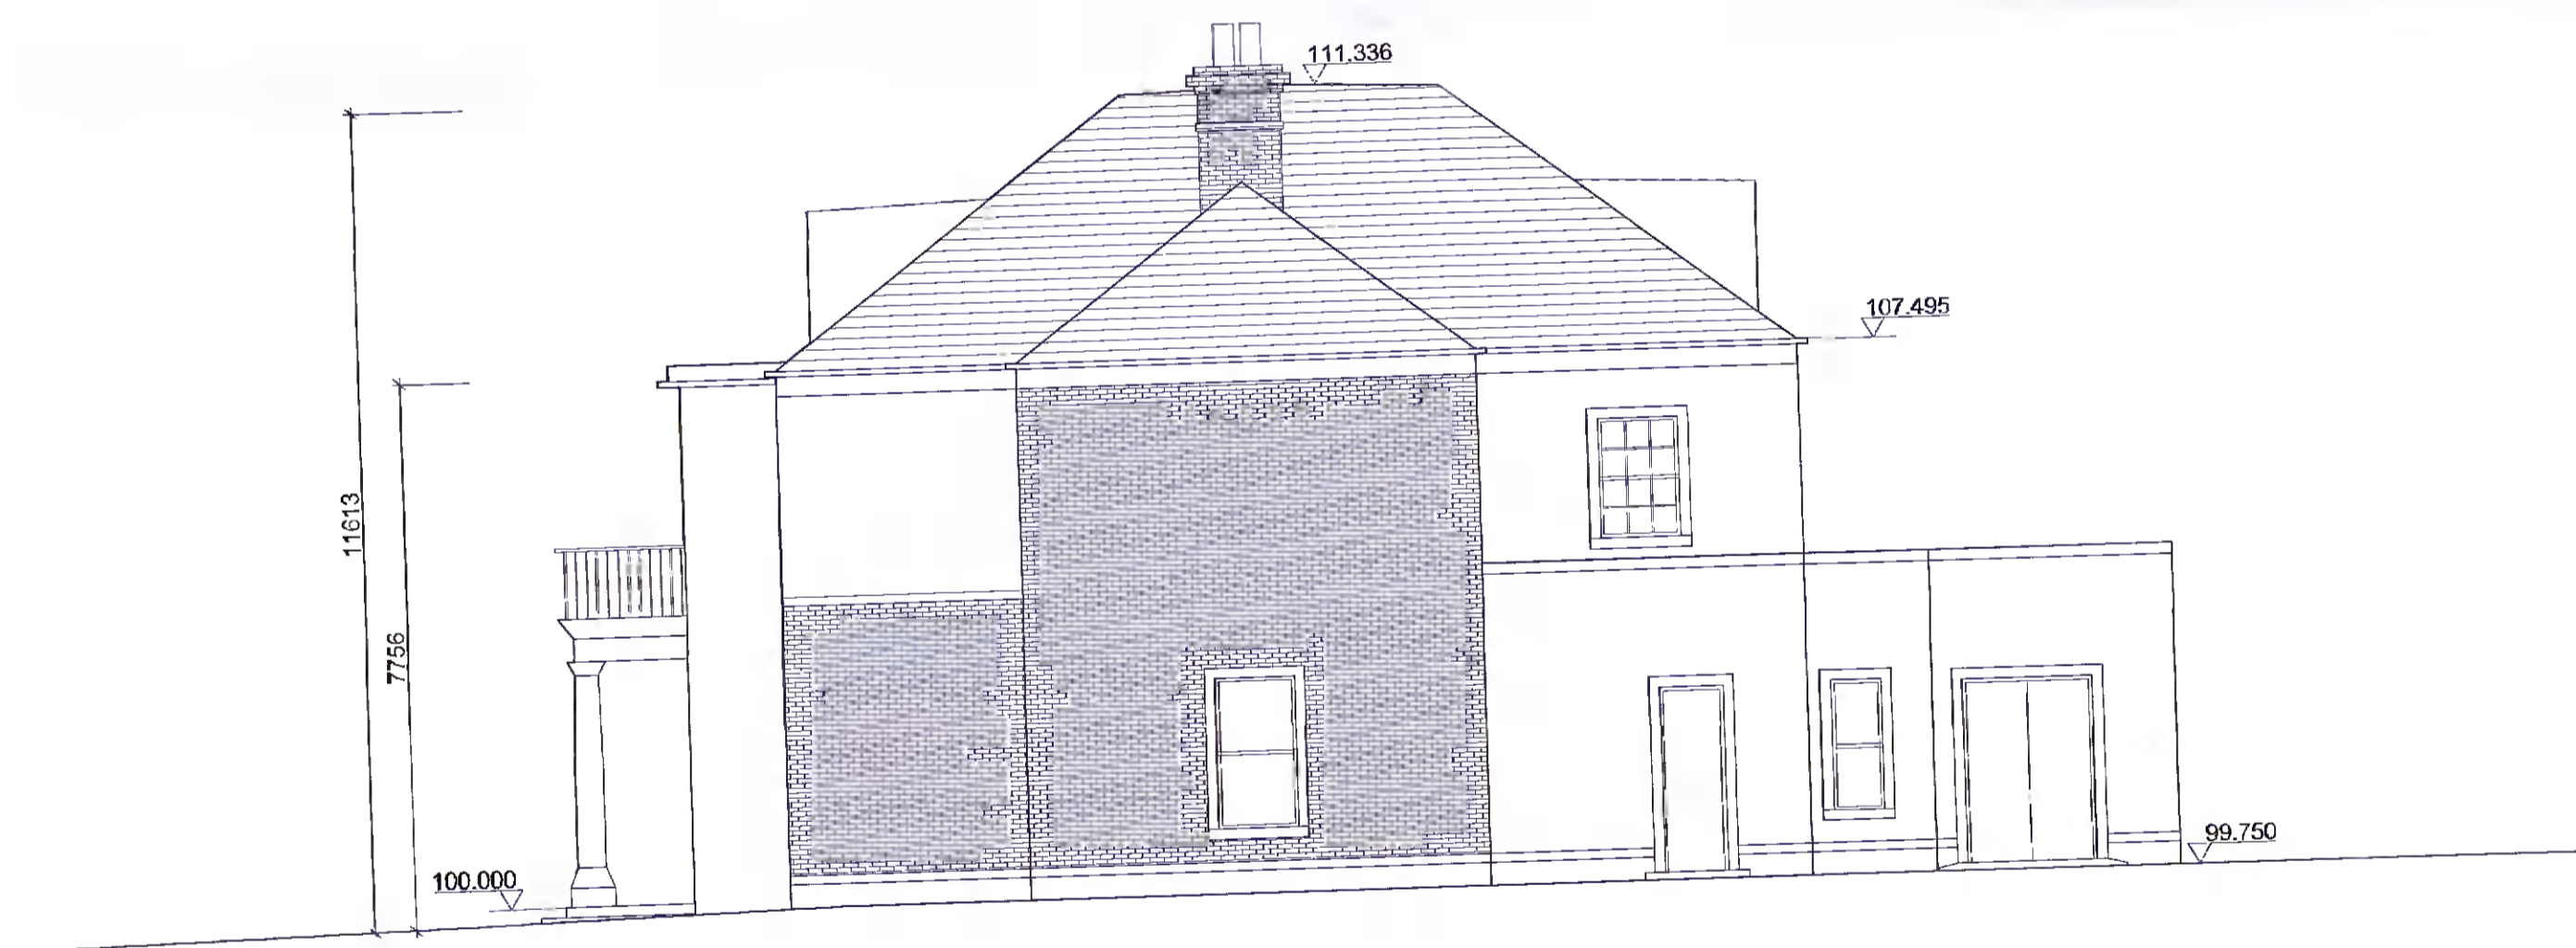

Existing Side Elevation (North Facing) @1:100

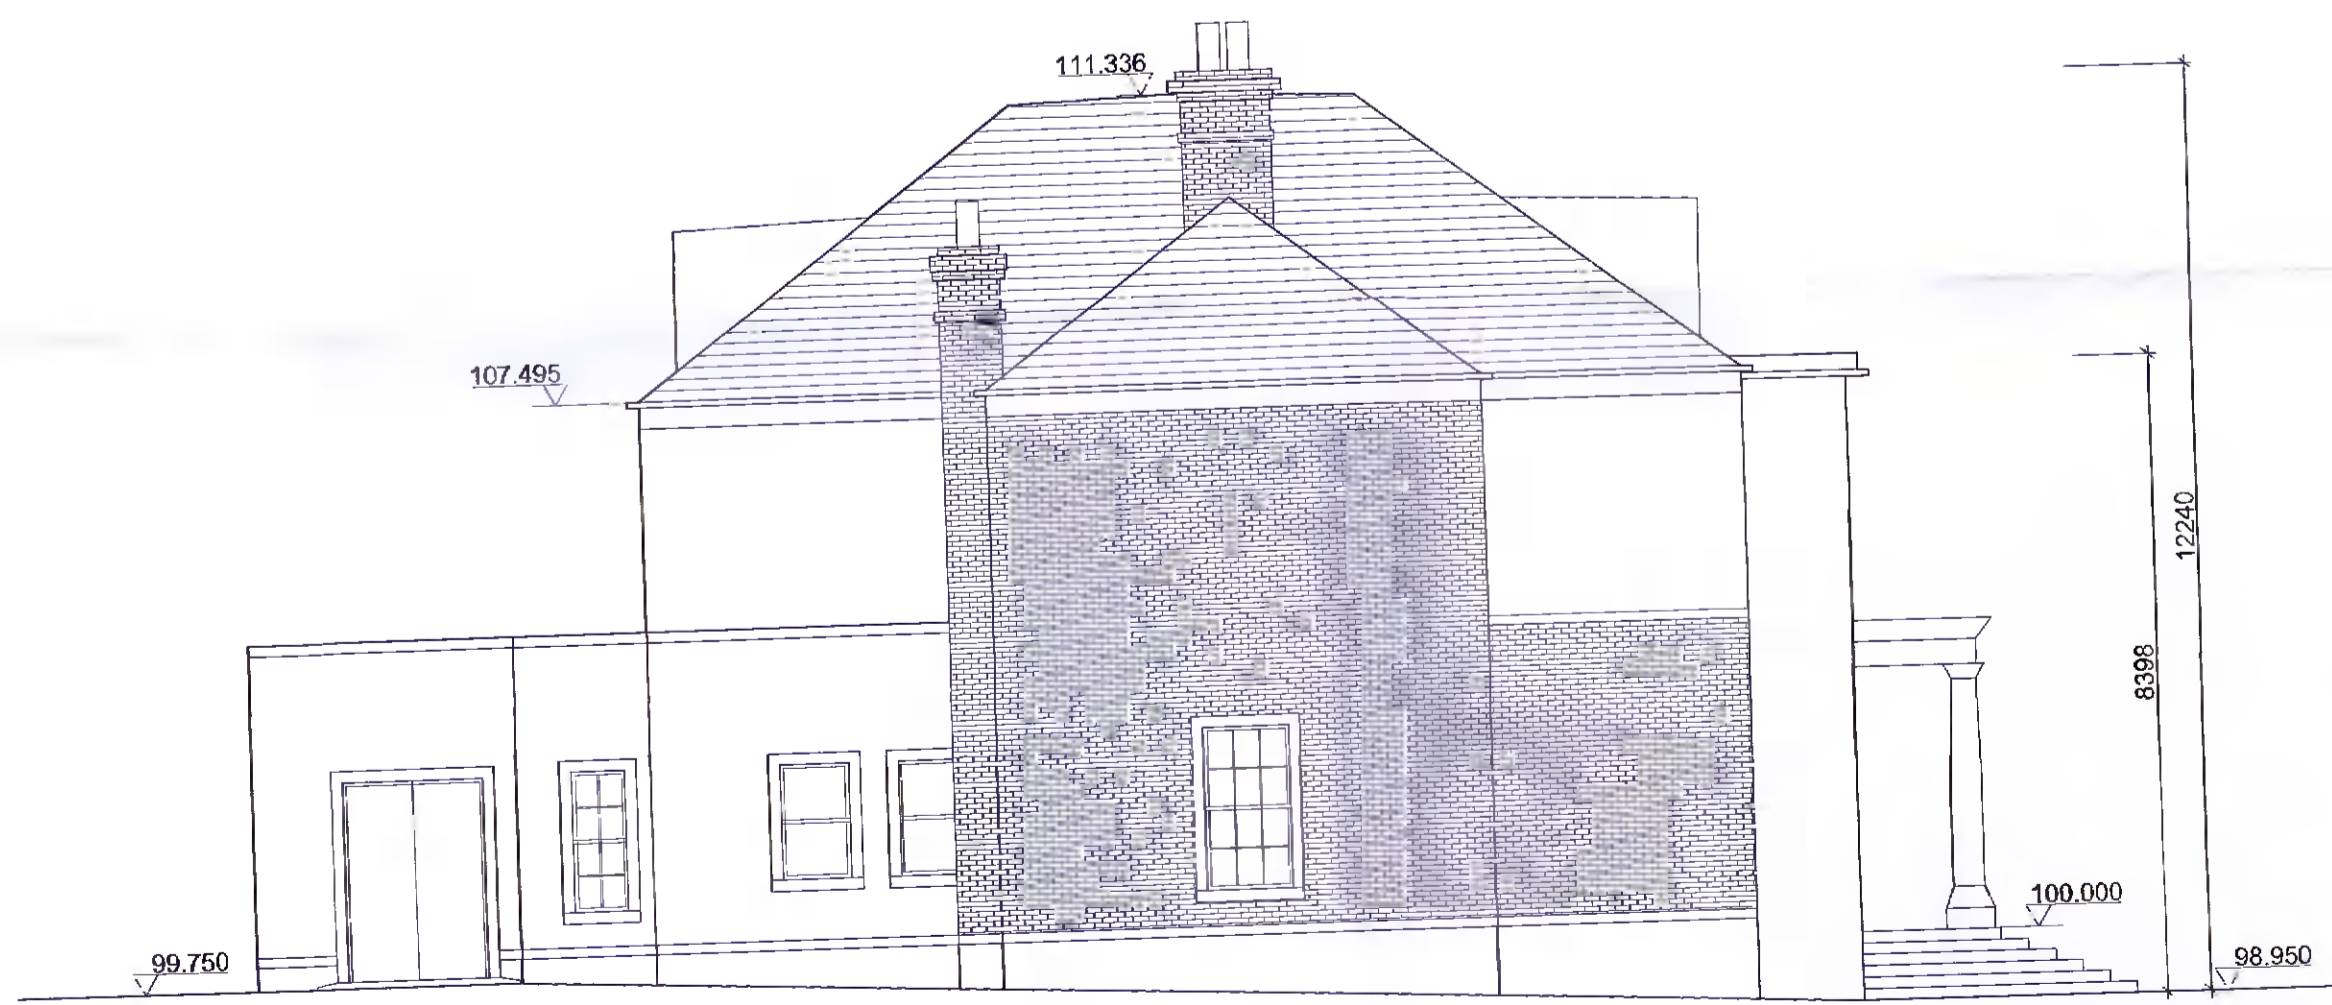

Existing Side Elevation (South Facing) @1:100

Fig.	Description	Drawn
	OC Architects & Design	
	27 South Main St, Cork	
	27 South Main St, Cork	
	44, 45, 46,100	
	Clonwood Whitechurch Road, Rathbarney, Dublin 16, D16 TF86	
	Tom Moran	
	Existing Elevations	
	1.63 PL003	
	1:100	
	17/01/2023	