


# Land Registry Compliant Map

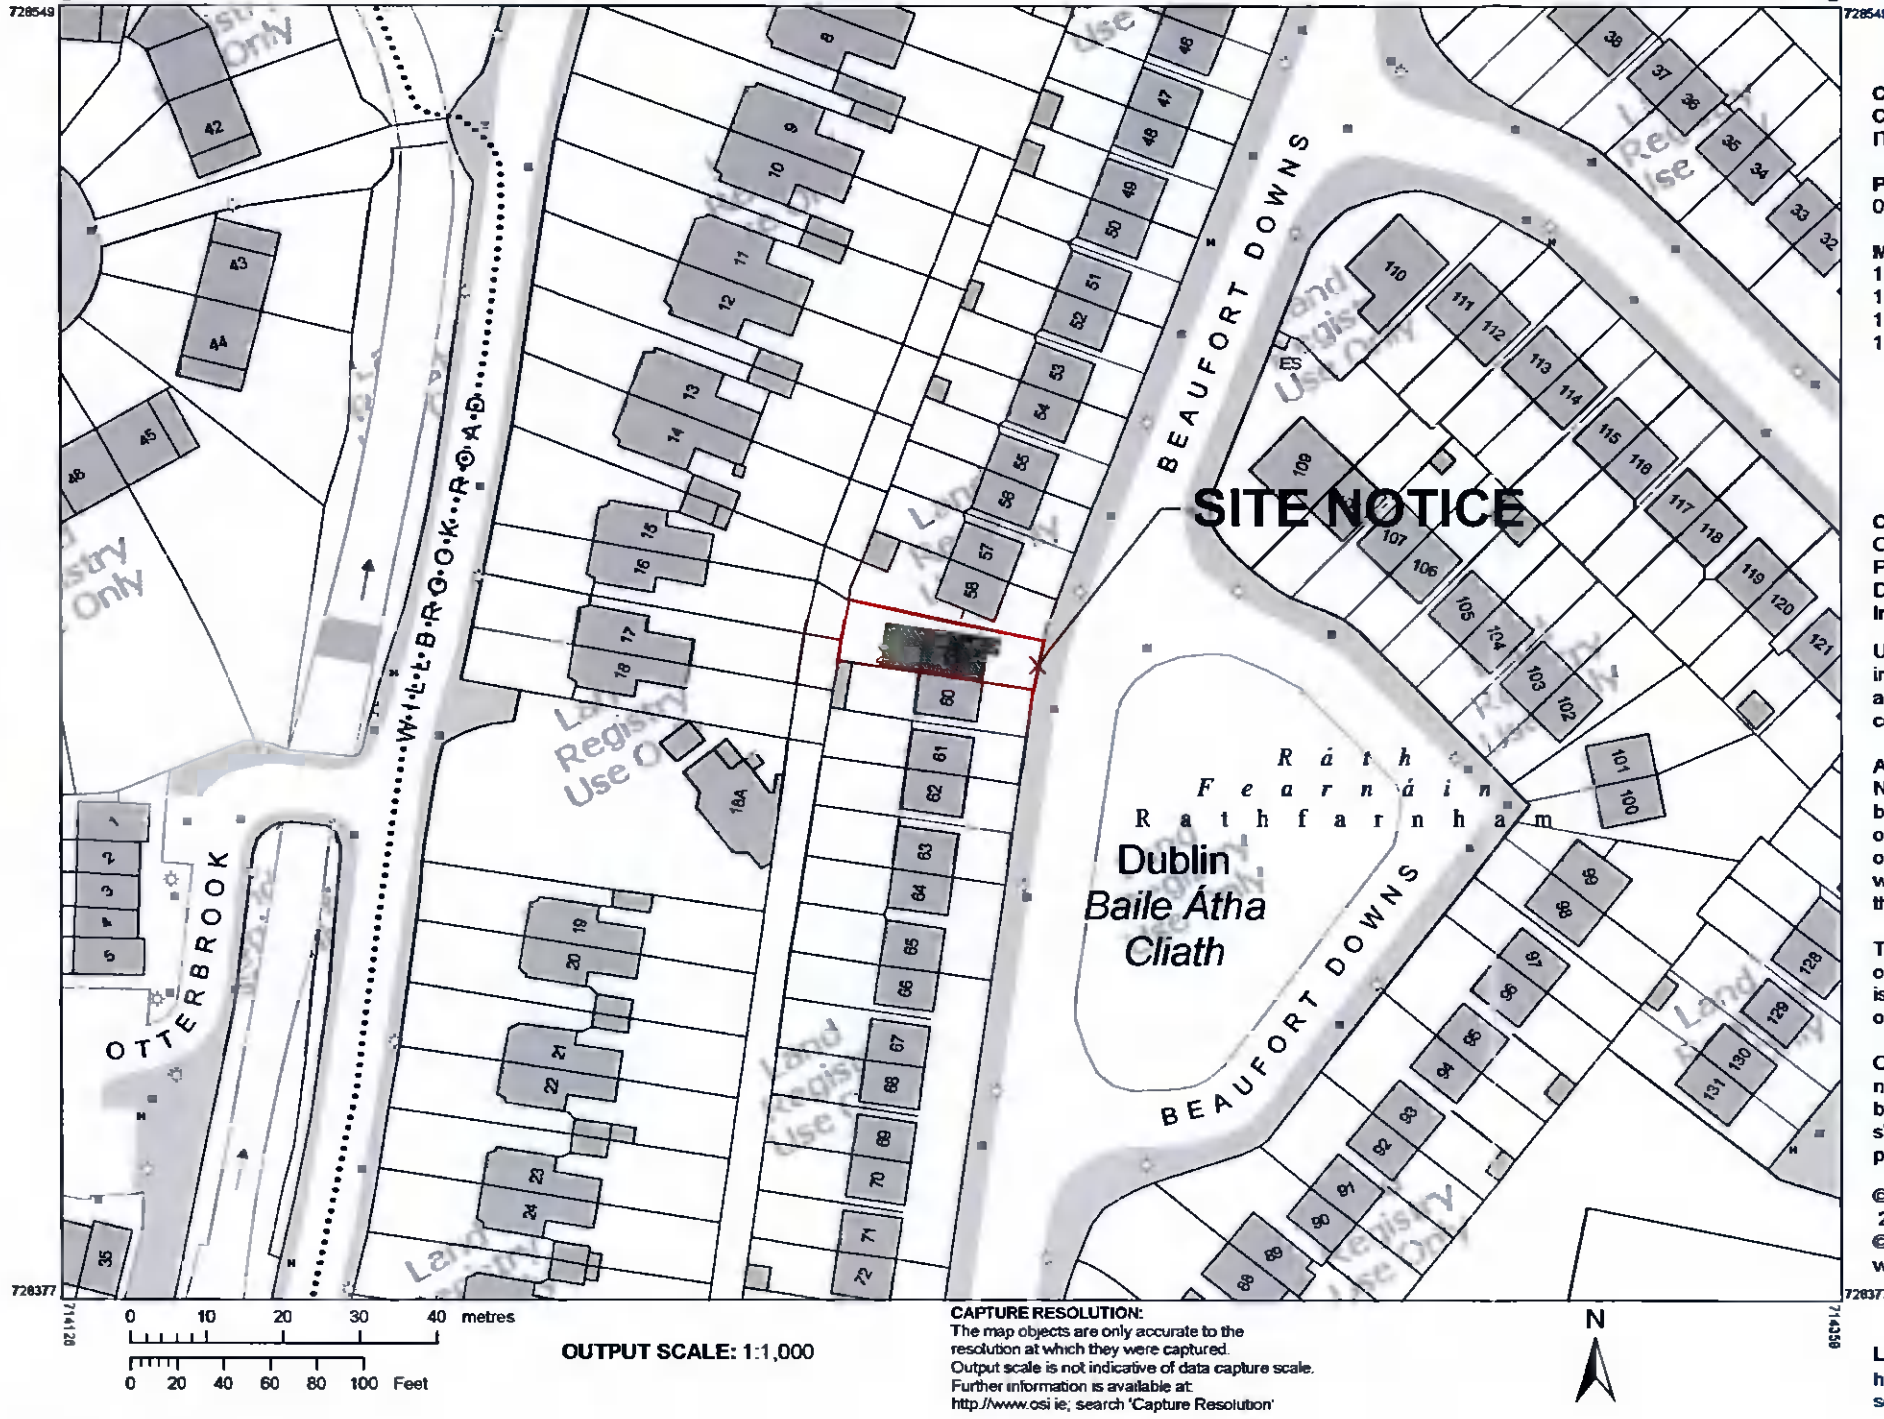

**CENTRE COORDINATES:**  
ITM 714243,728463

**PUBLISHED:** 09/03/2022  
**ORDER NO.:** 50255317\_1

**MAP SERIES:** 1:1,000  
**MAP SHEETS:** 3391-03, 3391-04, 3391-08, 3391-09

**COMPILED AND PUBLISHED BY:**  
Ordnance Survey Ireland,  
Phoenix Park,  
Dublin 8,  
Ireland.

Unauthorised reproduction infringes Ordnance Survey Ireland and Government of Ireland copyright.


All rights reserved. No part of this publication may be copied, reproduced or transmitted in any form or by any means without the prior written permission of the copyright owners.

The representation on this map of a road, track or footpath is not evidence of the existence of a right of way.

Ordnance Survey maps never show legal property boundaries, nor do they show ownership of physical features.

© Suirbhéireacht Ordanáis Éireann, 2022  
© Ordnance Survey Ireland, 2022  
[www.osi.ie/copyright](http://www.osi.ie/copyright)

**LEGEND:**  
<http://www.osi.ie>;  
search 'Large Scale Legend'

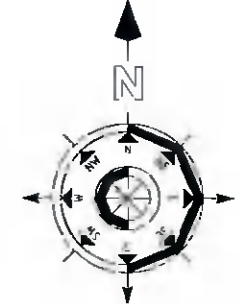

ORDNANCE SURVEY IRELAND  
LICENCE No AR 0024622  
OS SHEET NO. 3391-03,04,08,09

**Site location map**  
**Scale 1:1000**

drawing				
<b>SITE LOCATION MAP</b>				
drawing no				revision
2022/ 1/ SLM				
scale	date	size	drawn	check
1:1000	7-02-22	A3	jackie qlunn	B.Johnston
<small>The drawing is the property of Remedius Architects and must not be reproduced without permission. This drawing is copyright.</small>				
client				
TONY AND GRACE MC CAULEY				
project				
Proposed Attic conversion 59 Beaufort Downs Rathfarnham Dublin 14				
Kildalkey Co. Meath, Ireland				
<b>I2B</b> ARCHITECTS		T: +353 (0)87 132 68 71		
		E: <a href="mailto:brendan@hometobe.ie">brendan@hometobe.ie</a> <a href="http://www.hometobe.ie">www.hometobe.ie</a>		