


Planning Pack Map

PLANNING:
Drawing Number: FGM1-20-03-PL-002
Drawing Title: Site Location Map

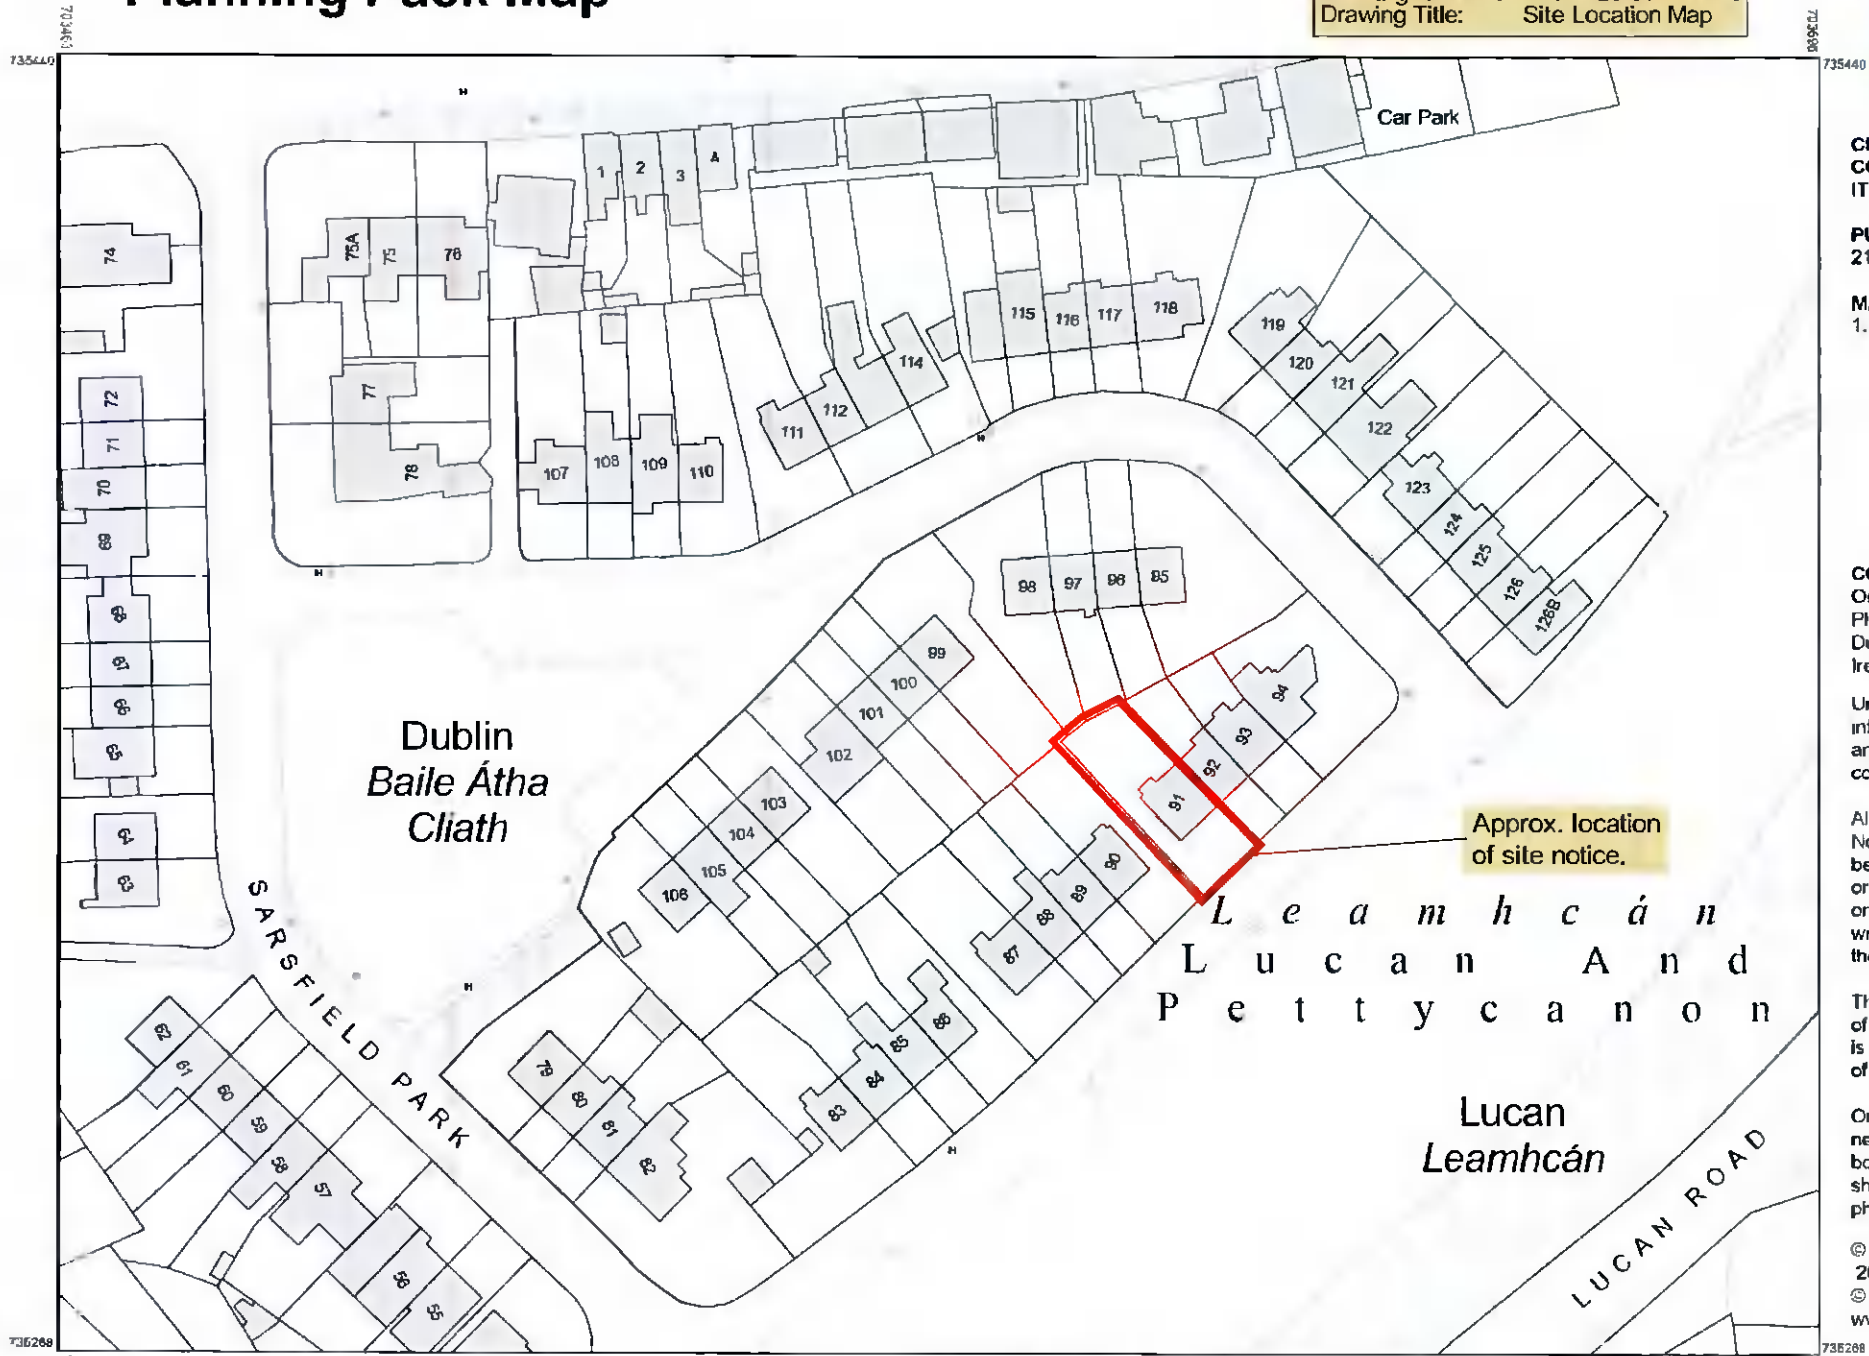

CENTRE COORDINATES:
ITM 703580,735354

PUBLISHED: 21/03/2022
ORDER NO.: 50257321_1

MAP SERIES: 1.1.000
MAP SHEETS: 3194-25

COMPILED AND PUBLISHED BY:
Ordnance Survey Ireland,
Phoenix Park,
Dublin 8,
Ireland.

Unauthorised reproduction
infringes Ordnance Survey Ireland
and Government of Ireland
copyright


All rights reserved
No part of this publication may
be copied, reproduced
or transmitted in any form
or by any means without the prior
written permission of
the copyright owners.

The representation on this map
of a road, track or footpath
is not evidence of the existence
of a right of way

Ordnance Survey maps
never show legal property
boundaries, nor do they
show ownership of
physical features

© Suirbhéireacht Ordánáis Éireann,
2022
© Ordnance Survey Ireland, 2022
www.osi.ie/copyright

LEGEND:
<http://www.osi.ie>
search 'Large Scale Legend'

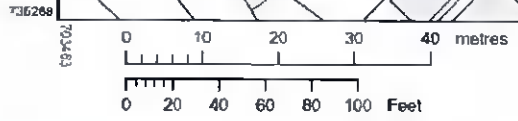

OUTPUT SCALE: 1:1,000

CAPTURE RESOLUTION:
The map objects are only accurate to the
resolution at which they were captured
Output scale is not indicative of data capture scale
Further information is available at:
<http://www.osi.ie>, search 'Capture Resolution'

