


EXISTING SECTION / NORTHEAST ELEVATION (SIDE)

SCALE - 1 : 100

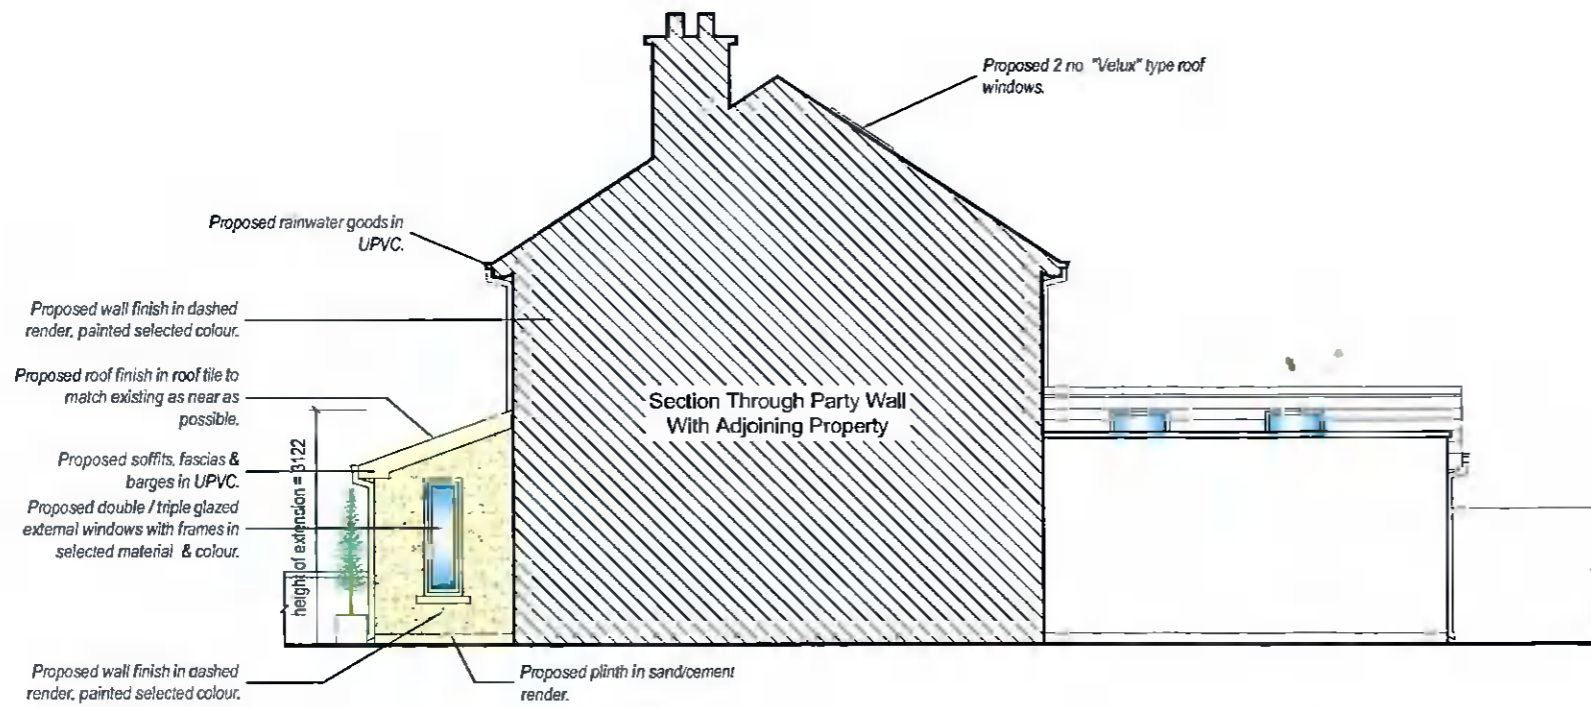

PROPOSED SECTION / NORTHEAST ELEVATION (SIDE)

SCALE - 1 : 100

Notes:

1. This drawing is for Planning Application only and is not intended for any other use.
2. All dimensions are approximate only.
3. All new foul drainage is to connect to the existing foul drainage system.
4. All new surface water drainage is to connect to the existing surface water drainage system.
5. This drawing is **Copyright**. No work or designs shown on this drawing shall be reproduced without written permission.

All new works which are the subject of this Planning Application are indicated as thus.



REV.	DATE	AMENDMENT



Paul O'Connell & Associates
 Architecture / Project Management
 8 Beech Grove, Lucan, Co. Dublin
 Tel: 00353-(0)87-2566183, Email: info@pauloconnell.ie

PROJECT:	NO 91 SANSFIELD PARK LUCAN, CO. DUBLIN		
DRAWING:	EXISTING / PROPOSED SECTION/NORWEST ELEVATION		
STATUS:	SCALE:	AS INDICATED	SIZE: A3
DATE:	21/04/2022	LEG. NO:	FGM1-20-03-PL-013