


**EXISTING GROUND FLOOR PLAN**  
SCALE - 1 : 100

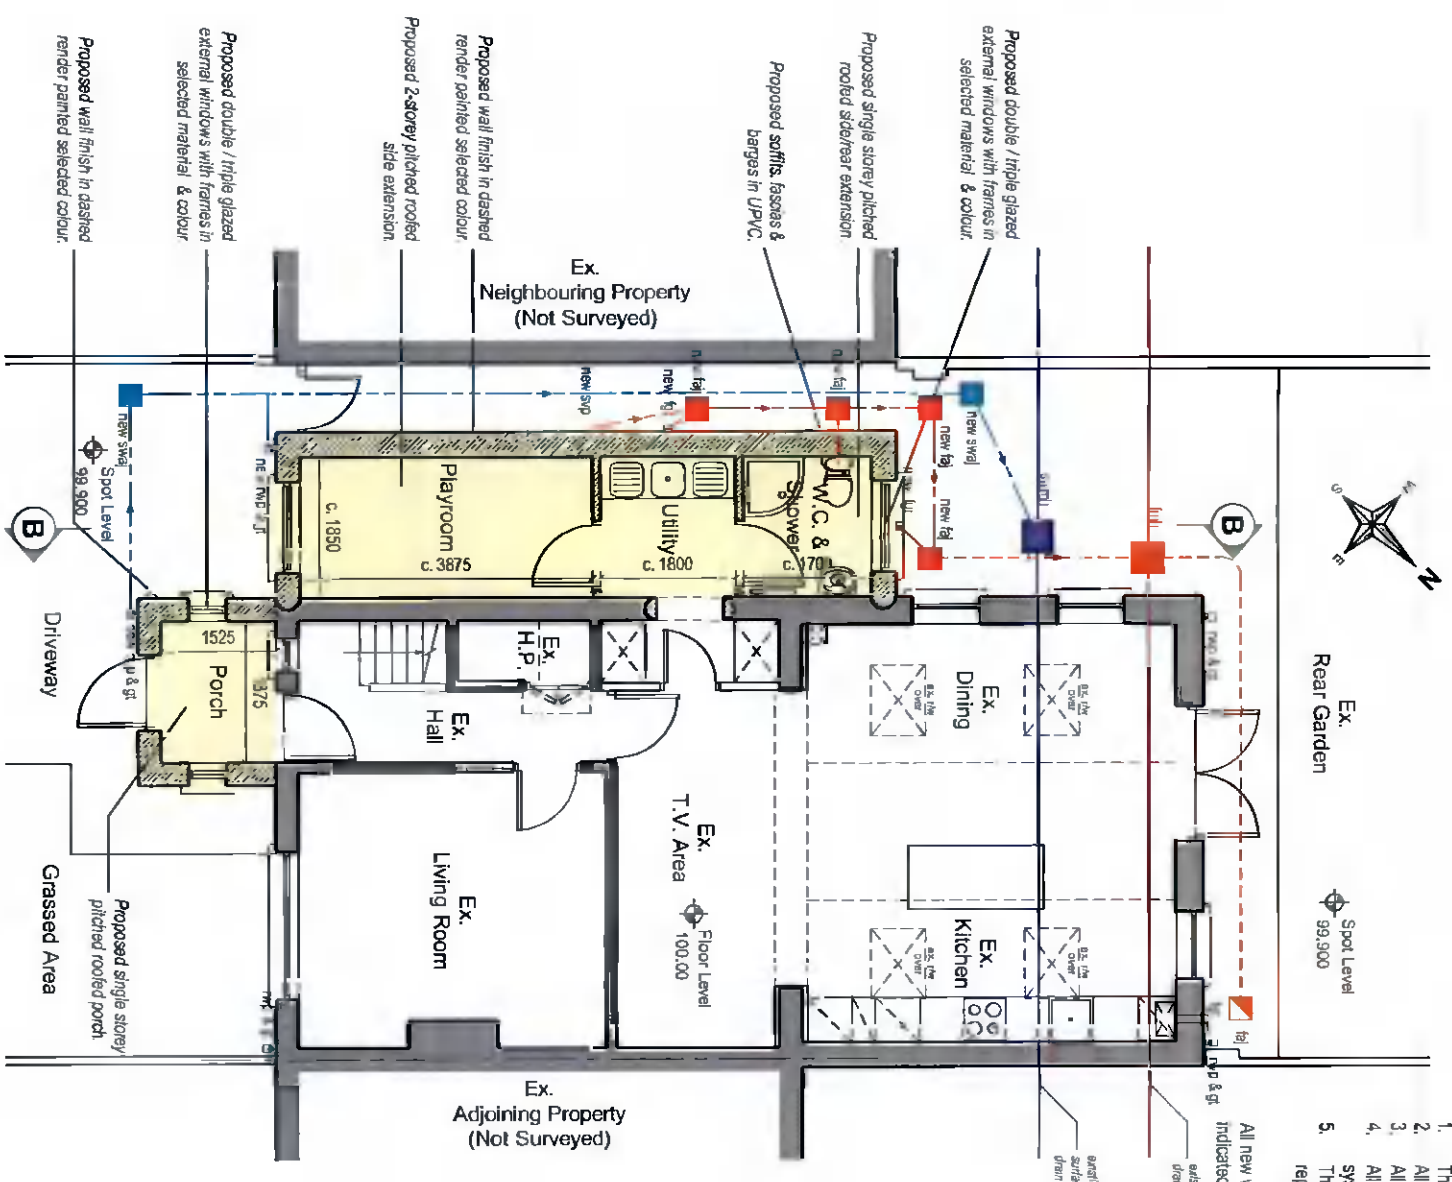

**PROPOSED GROUND FLOOR PLAN**  
SCALE - 1 : 100

- Notes:**
- This drawing is for Planning Application only and is not intended for any other use.
  - All dimensions are approximate only.
  - All new foul drainage is to connect to the existing foul drainage system.
  - All new surface water drainage is to connect to the existing surface water drainage system.
  - This drawing is **Copyright**. No work or designs shown on this drawing shall be reproduced without written permission.

All new works which are the subject of this Planning Application are indicated as thus:



REV	DATE	AMENDMENT



**Paul O'Connell & Associates**  
 Architecture / Project Management  
 Beech Grove, Luccan, Co. Dublin  
 Tel: 00353-(0)187-2566183 Email: info@pauloconnell.ie

PROJECT	NO 91 SARNSFIELD PARK, LUCAN CO DUBLIN
DRAWINGS	EXISTING / PROPOSED GROUND FLOOR PLAN
SCALE	AS INDICATED
DATE	21/04/2022
REV	FGM1-20-03-PL-005