


**EXISTING ROOF PLAN**  
SCALE - 1 : 100

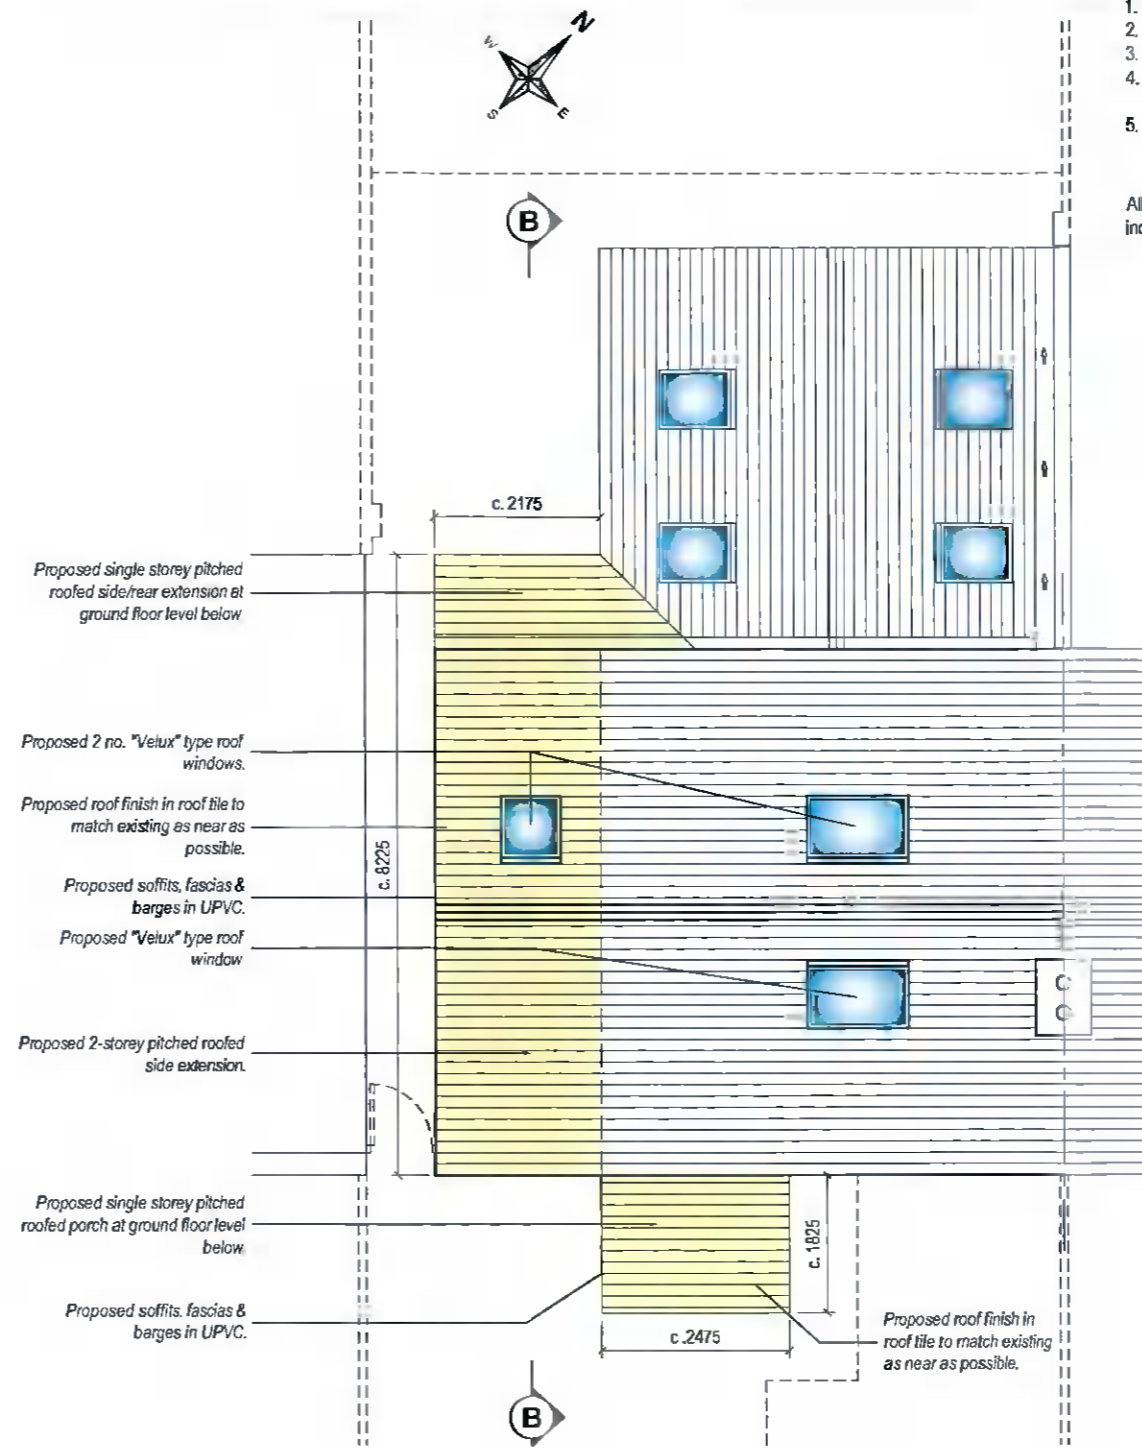

**PROPOSED ROOF PLAN**  
SCALE - 1 : 100

**Notes:**

1. This drawing is for Planning Application only and is not intended for any other use.
2. All dimensions are approximate only.
3. All new foul drainage is to connect to the existing foul drainage system.
4. All new surface water drainage is to connect to the existing surface water drainage system.
5. This drawing is **Copyright**. No work or designs shown on this drawing shall be reproduced without written permission.

All new works which are the subject of this Planning Application are indicated as thus.

REV.	DATE	AMENDMENT



**Paul O'Connell & Associates**  
Architecture / Project Management  
8 Beech Grove, Lucan, Co. Dublin  
Tel: 00353-(0)87-2566183, Email: info@pauloconnell.ie

PROJECT:	NO 91 SANSFIELD PARK LUCAN CO DUBLIN		
DRAWING:	EXISTING / PROPOSED ROOF PLAN		
STATUS:	SCALE:	AS INDICATED	SHEET: <b>A3</b>
DATE:	DRWG. NO.:	FGM1-20-03-PL-008	REV:
21/04/2022			