


EXISTING SECTION A-A
SCALE - 1 : 100

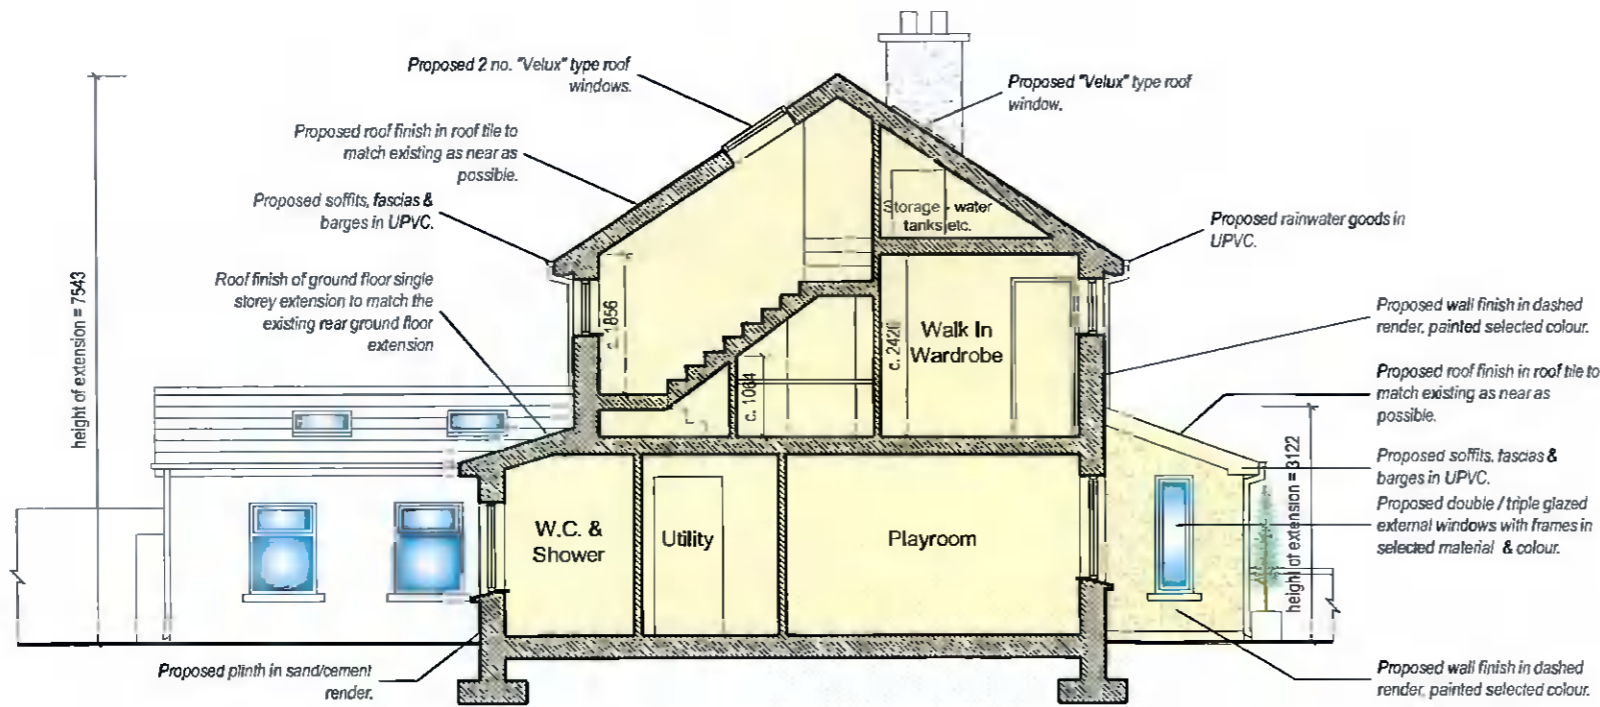

PROPOSED SECTION B-B
SCALE - 1 : 100

Notes:

1. This drawing is for Planning Application only and is not intended for any other use.
2. All dimensions are approximate only.
3. All new foul drainage is to connect to the existing foul drainage system.
4. All new surface water drainage is to connect to the existing surface water drainage system.
5. This drawing is **Copyright**. No work or designs shown on this drawing shall be reproduced without written permission.

All new works which are the subject of this Planning Application are indicated as thus.



REV.	DATE	AMENDMENT



Paul O'Connell & Associates
Architecture / Project Management
8 Beech Grove, Lucan, Co. Dublin
Tel: 00353-(0)87-2566183, Email: info@pauloconnell.ie

PROJECT	NO 91 SANSFIELD PARK, LUCAN, CO. DUBLIN		
DRAWING	EXISTING / PROPOSED SECTIONS		
STATUS	SCALE	AS INDICATED	Siz: A3
DATE	DRAG. NO.	FGM1-20-03-PL-009	REV.
21/04/2022			