
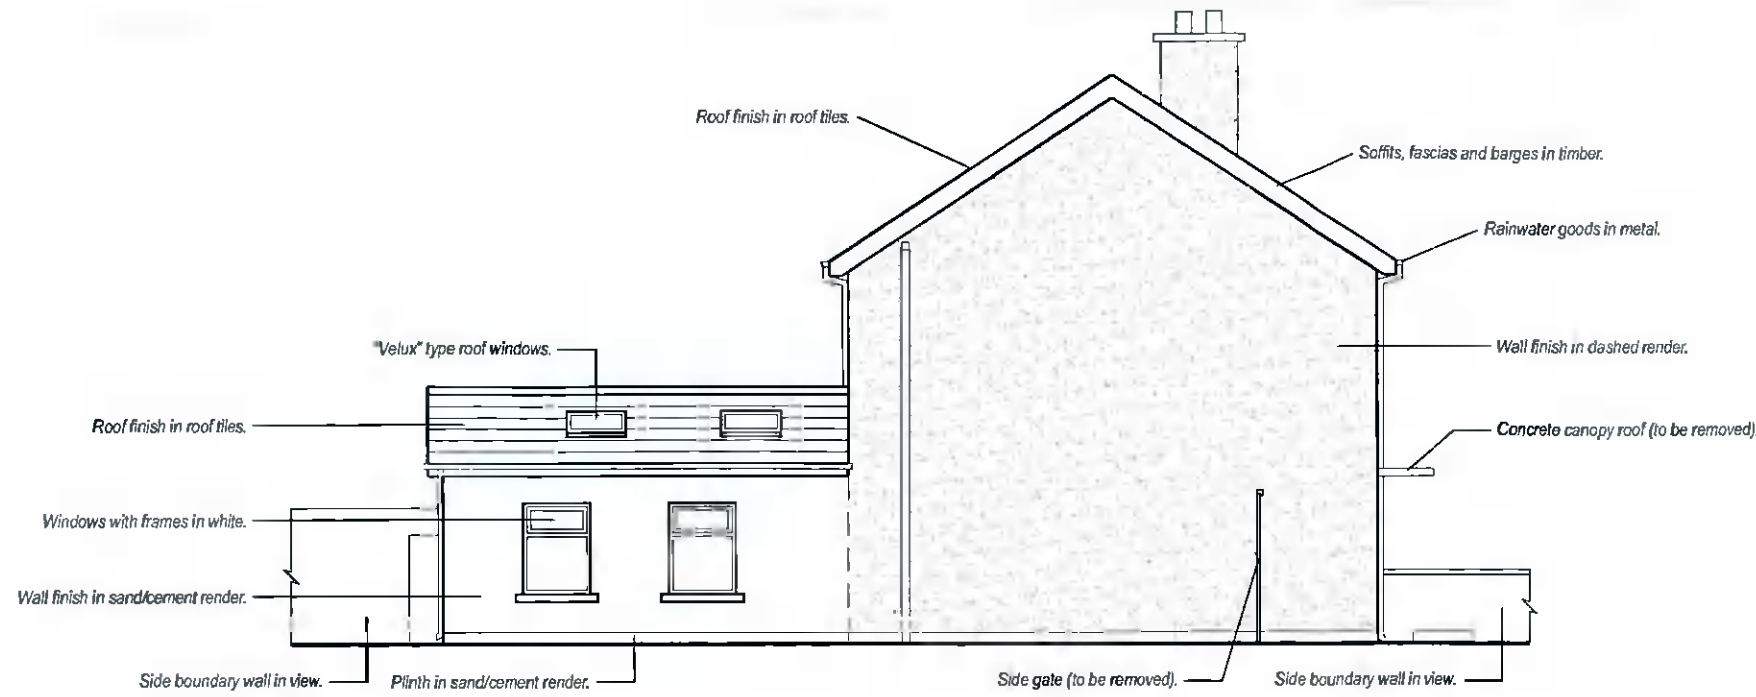


Notes:


1. This drawing is for Planning Application only and is not intended for any other use.
2. All dimensions are approximate only.
3. All new foul drainage is to connect to the existing foul drainage system.
4. All new surface water drainage is to connect to the existing surface water drainage system.
5. This drawing is **Copyright**. No work or designs shown on this drawing shall be reproduced without **written** permission.

All new works which are the subject of this Planning Application are indicated as thus.

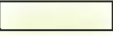

EXISTING SOUTHWEST ELEVATION - SIDE

SCALE - 1 : 100

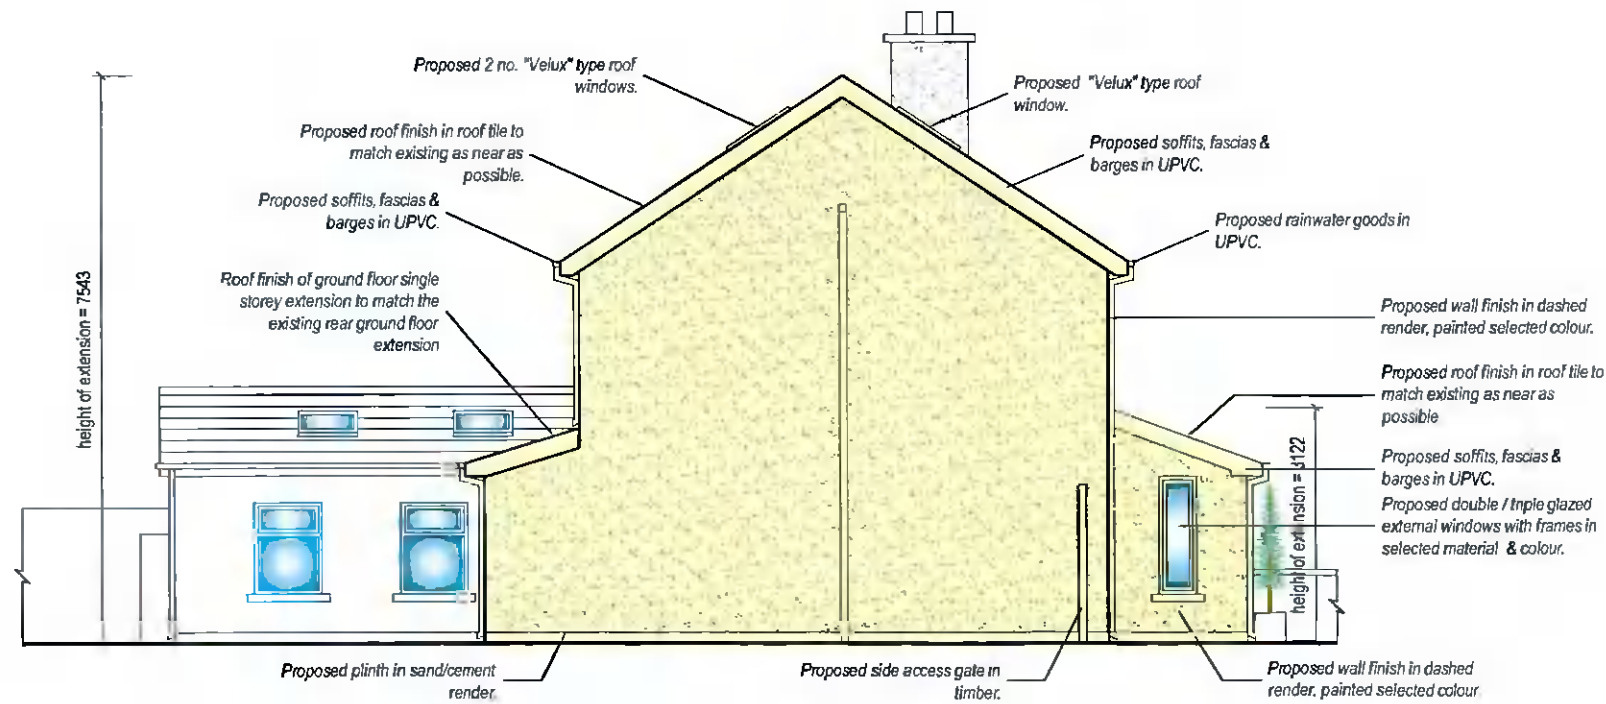

PROPOSED SOUTHWEST ELEVATION - SIDE

SCALE - 1 : 100

REV	DATE	AMENDMENT



Paul O'Connell & Associates
 Architecture / Project Management
 8 Beech Grove, Lucan, Co. Dublin
 Tel: 00353-(0)87-2566183, Email: info@pauloconnell.ie

PROJ. NO.	NO. 91, SANSFIELD PARK LUCAN CO DUBLIN		
DRAWING	EXISTING / PROPOSED SOUTH-WEST ELEVATION		
STATUS	SCALE	AS INDICATED	SHEET
PLANNING			A3
DATE	DRWG. NO.	REV	
21/04/2022	FGM1-20-03-PL-011		