
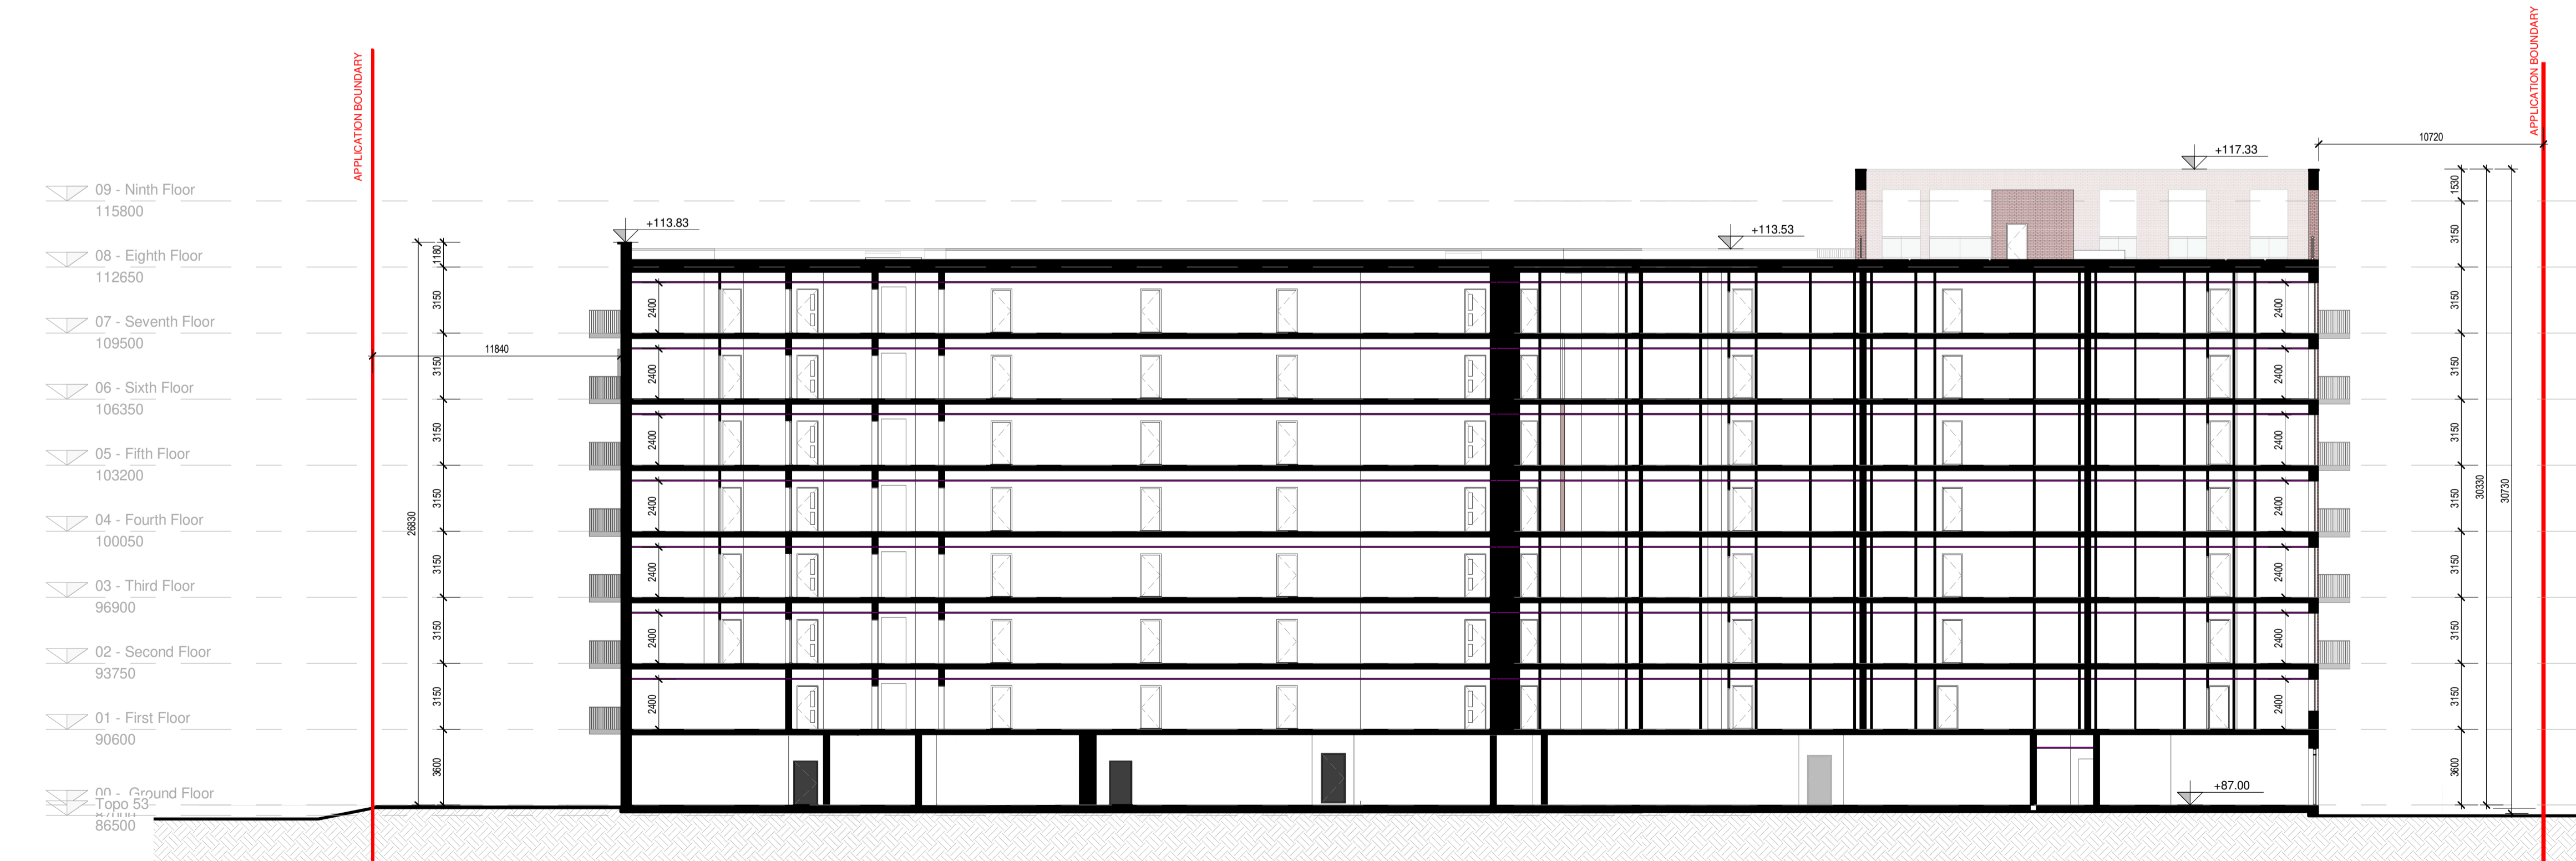


**1** PROPOSED SECTION F - F  
1 : 200

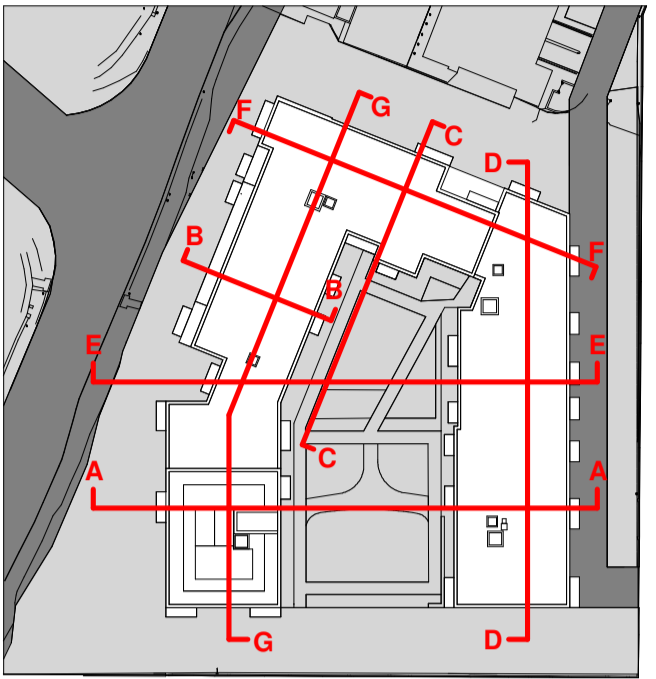

**2** PROPOSED SECTION G - G  
1 : 200

Rev	Description	Date	Dr by	App by
Project Stage				

# PLANNING

Client:  
Greenhills Living Ltd

Project:  
Bancroft View SHD  
Lands on Greenhills Road (North of Bancroft Park, South/West of Hibernian Industrial Estate and East of Airtown Junction), Tallaght, Dublin 24

Drawing Title:  
SECTIONS SHEET 3

Drawn	Checked	Paper Size	Scale	Date
Author	CheckerA1	As Indicated	@A1	11/05/2022

Project No.	Drawing No.	Classification	Revision
PE19139	3002		

File Name:  
PE19139-CWO-A-3002

Status: