


# Planning Pack Map

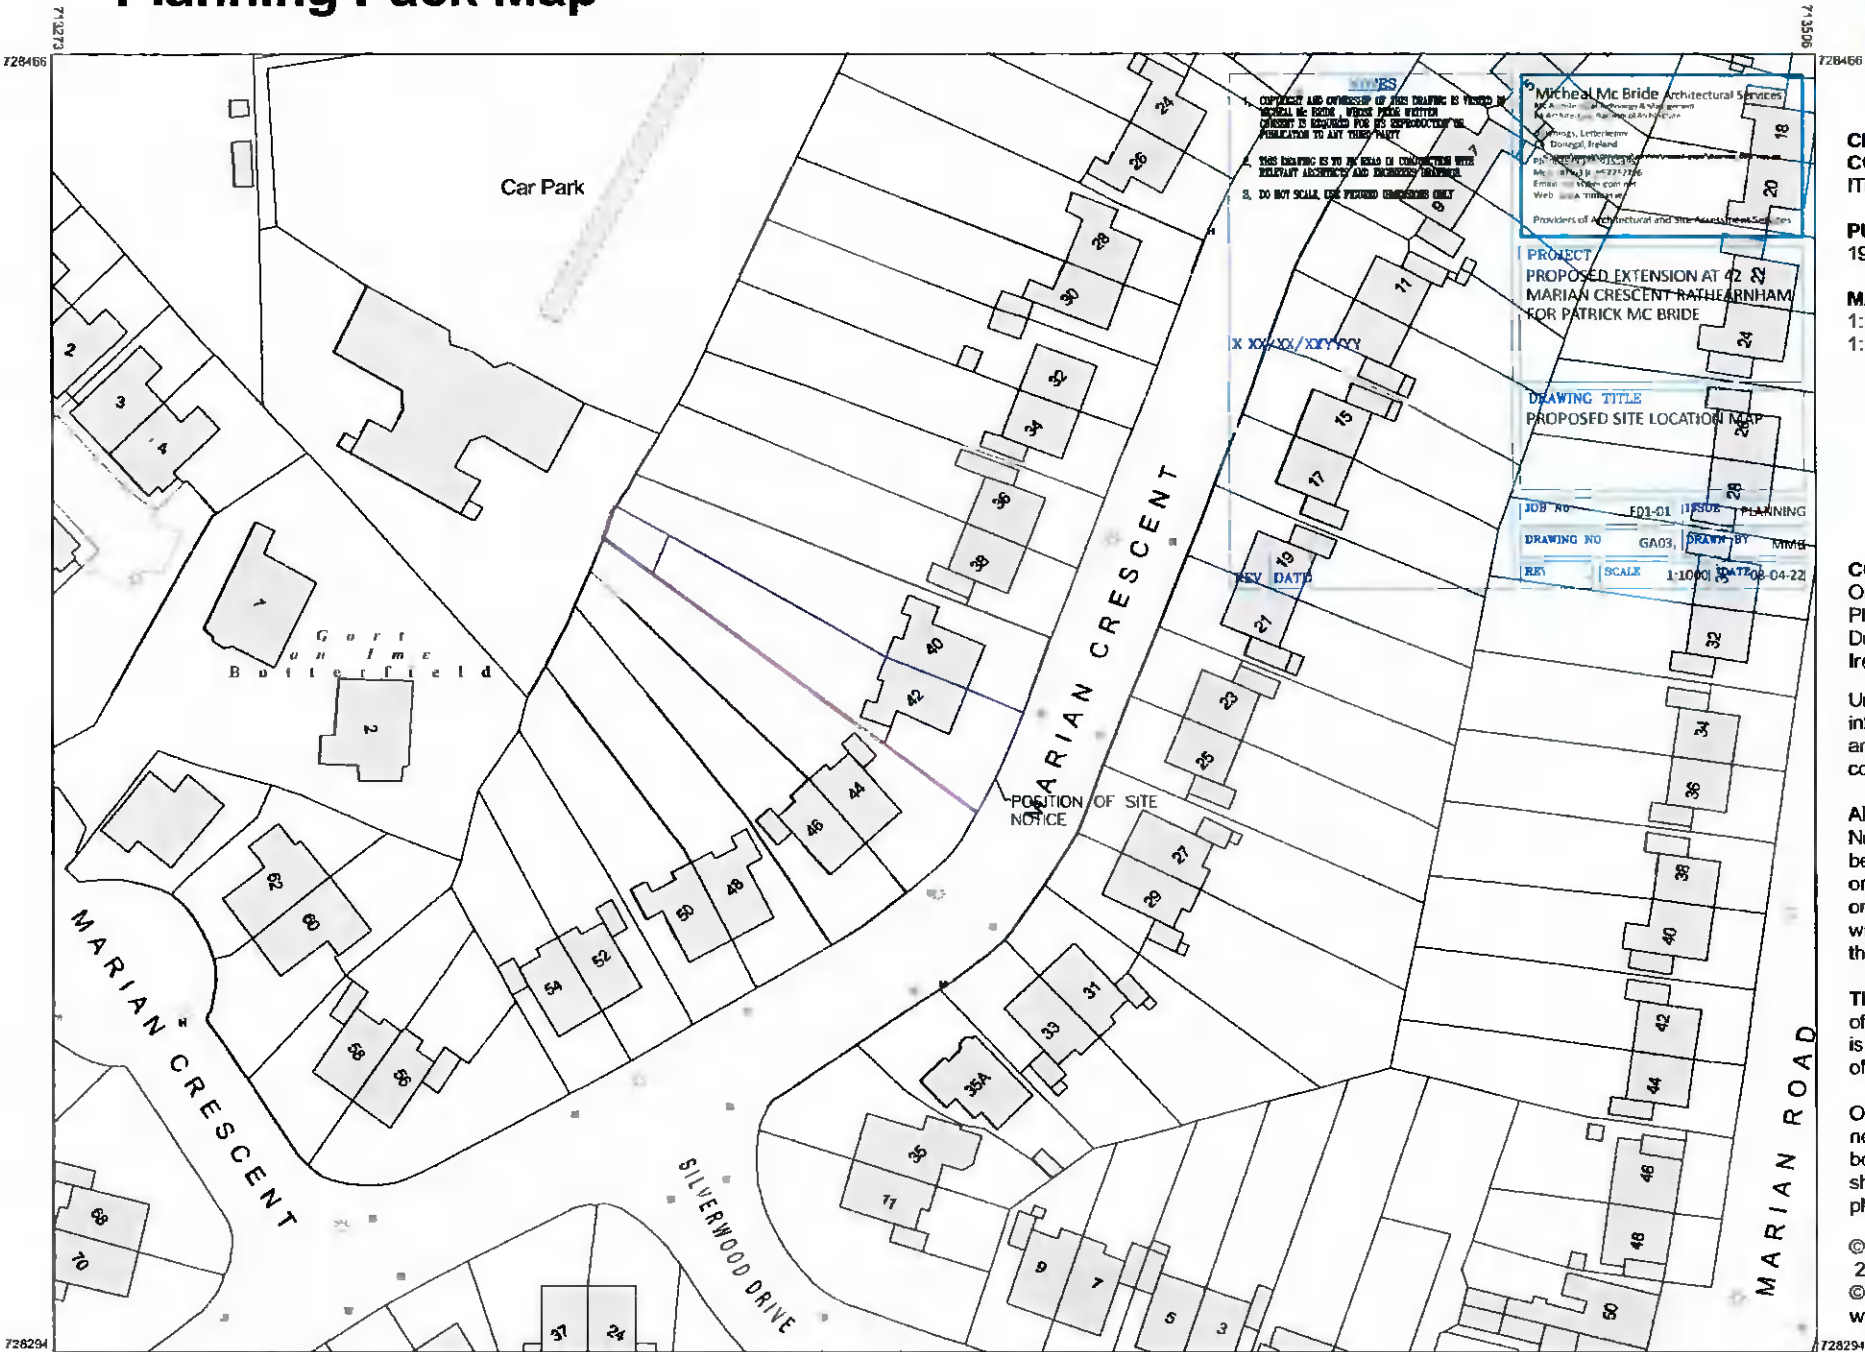

**NOTES**

COPYRIGHT AND OWNERSHIP OF THIS DRAWING IS RESERVED BY MICHAEL MC BRIDE ARCHITECTURAL SERVICES. UNLESS OTHERWISE STATED, PERMISSION IS REQUIRED FOR ITS REPRODUCTION OR PUBLICATION TO ANY THIRD PARTY.

THIS DRAWING IS TO BE USED IN CONNECTION WITH RELEVANT ARCHITECTURAL AND ENGINEERING DRAWINGS.

3. DO NOT SCALE, USE PERIOD DIMENSIONS ONLY.

**MICHAEL MC BRIDE ARCHITECTURAL SERVICES**  
 42, 23 MARIAN CRESCENT RATHBARNHAM  
 DUBLIN 8, IRELAND  
 Tel: +353 (0)1 452 2776  
 Email: info@mmbsa.ie  
 Web: www.mmbsa.ie  
 Providers of Architectural and Site Assessment Services

**PROJECT**  
 PROPOSED EXTENSION AT 42 23  
 MARIAN CRESCENT RATHBARNHAM  
 FOR PATRICK MC BRIDE

**DRAWING TITLE**  
 PROPOSED SITE LOCATION MAP

**JOB NO.** EP1-01 (1) 19/04/2022 PLANNING

**DRAWING NO.** GA03, **DRAWN BY** MMB

**REV.** SCALE 1:1000, DATE 19/04/22

**CENTRE COORDINATES:**  
 ITM 713390,728380

**PUBLISHED:** 19/04/2022  
**ORDER NO.:** 50263026\_1

**MAP SERIES:** 1:1,000  
**MAP SHEETS:** 3391-02, 3391-07

**COMPILED AND PUBLISHED BY:**  
 Ordnance Survey Ireland,  
 Phoenix Park,  
 Dublin 8,  
 Ireland.


Unauthorised reproduction infringes Ordnance Survey Ireland and Government of Ireland copyright.

All rights reserved. No part of this publication may be copied, reproduced or transmitted in any form or by any means without the prior written permission of the copyright owners.

The representation on this map of a road, track or footpath is not evidence of the existence of a right of way.

Ordnance Survey maps never show legal property boundaries, nor do they show ownership of physical features.

© Suirbhéireacht Ordánais Éireann, 2022  
 © Ordnance Survey Ireland, 2022  
[www.osi.ie/copyright](http://www.osi.ie/copyright)

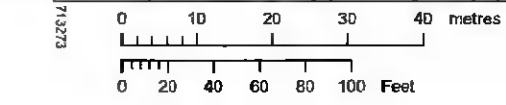

**OUTPUT SCALE: 1:1,000**

**CAPTURE RESOLUTION:**  
 The map objects are only accurate to the resolution at which they were captured. Output scale is not indicative of data capture scale. Further information is available at <http://www.osi.ie>, search 'Capture Resolution'



**LEGEND:**  
<http://www.osi.ie>;  
 search 'Large Scale Legend'