


Planning Pack Map

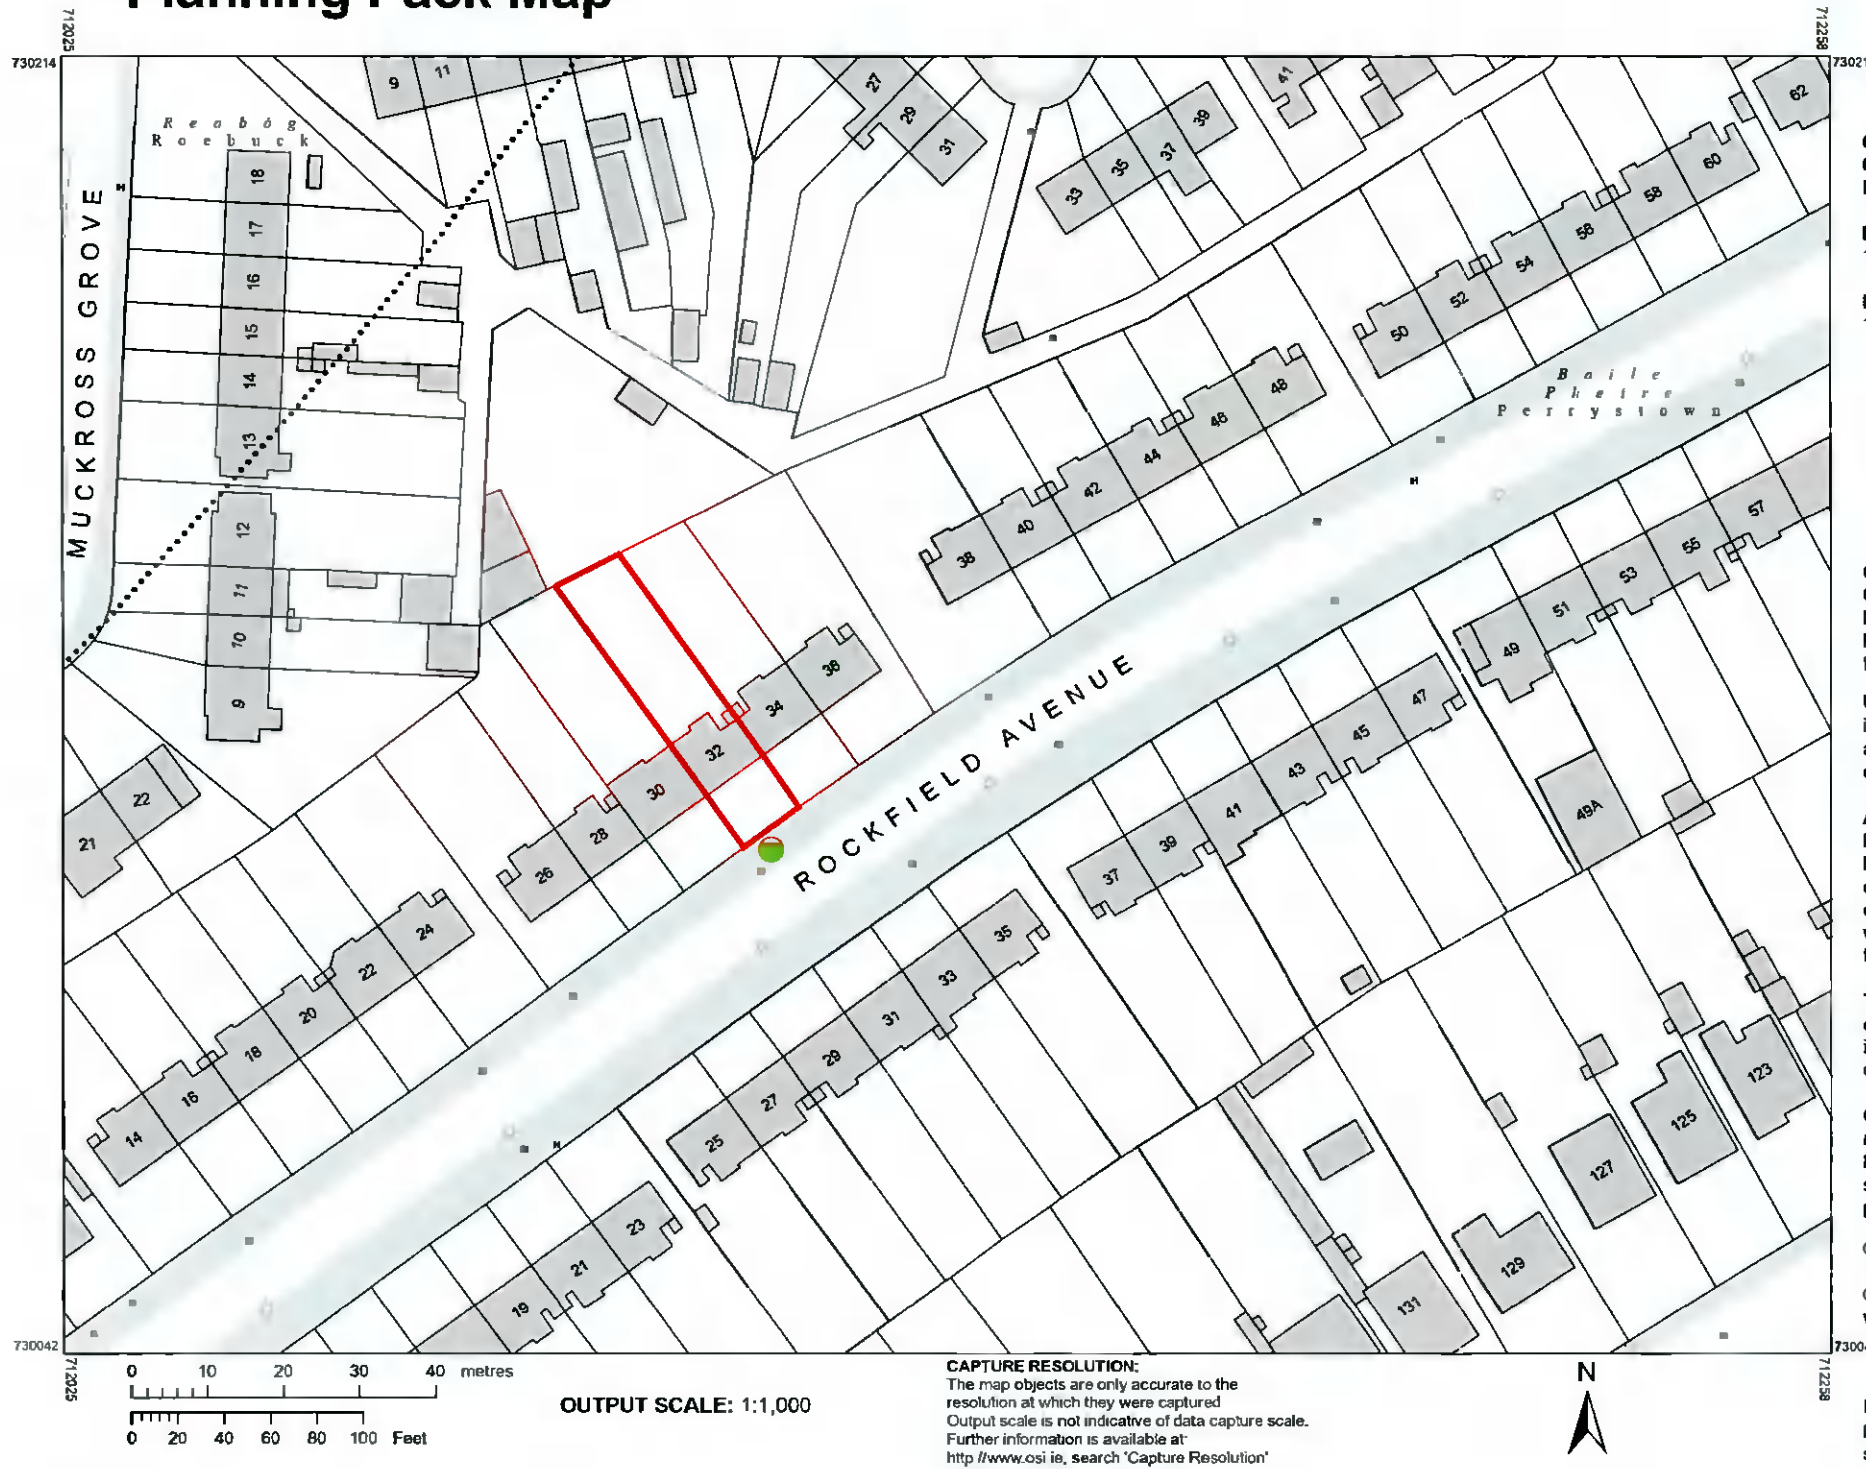

CENTRE COORDINATES:
ITM 712142,730128

PUBLISHED: 19/04/2022
ORDER NO.: 50263037_1

MAP SERIES: 1:1,000
MAP SHEETS: 3328-16

COMPILED AND PUBLISHED BY:
Ordnance Survey Ireland,
Phoenix Park,
Dublin 8,
Ireland.

Unauthorised reproduction
infringes Ordnance Survey Ireland
and Government of Ireland
copyright.

All rights reserved.
No part of this publication may
be copied, reproduced
or transmitted in any form
or by any means without the prior
written permission of
the copyright owners.

The representation on this map
of a road, track or footpath
is not evidence of the existence
of a right of way.

Ordnance Survey maps
never show legal property
boundaries, nor do they
show ownership of
physical features.

© Suirbhéireacht Ordanáis Éireann,
2022
© Ordnance Survey Ireland, 2022
www.osi.ie/copyright

LEGEND:
<http://www.osi.ie>;
search 'Large Scale Legend'

SHEET SIZE - A3

DRAWING STATUS		
date	description	rev
05/05/22	Planning Application Drawings	-

Project:
New single storey extension, ancillary alterations and associated site works to rear of 32 Rockfield Avenue, Perrystown, Dublin 12

Drawing Title:
Location Map - Ordnance Survey

Job No: 2014	Dwg No: P-101
Scale: 1:1000	Date: May 2022
Dr'n By: ~	Rev: ~

GOGARTY ARCHITECTS
52 Tyrconnell Rd,
Inchicore, Dublin 8.
M: 087 6203378
E: info@gogartyarchitects.net



Last updated: 08/03/2018

1 - LICENCE TERMS FOR OSi PRINTED & PDF PRODUCTS

Including but not limited to Planning Packs (PDF), Land Registry Compliant Maps (PDF), OSi Place Maps (PDF), Aerial Photography (PDF)

If you are not an OSi Copyright License holder you are permitted to use the products in the following ways only:

You may

- view the PDF on your computer solely to check it is the correct mapping that you ordered.
- only print one copy of the PDF that you have ordered.
- only print the number of copies required by your Local Authority for a Planning Pack in relation to a single planning application.

— SITE BOUNDARY OUTLINED IN RED

● POSITION OF SITE NOTICE SHOWN GREEN