

GENERAL NOTES
 1. COPYRIGHT RESERVED
 2. DO NOT SCALE DRAWING. USE FIGURED DIMENSIONS ONLY.
 3. ALL DIMENSIONS TO BE REPORTED TO ARCHITECT.
 4. THE CONTRACTOR IS RESPONSIBLE FOR CHECKING ALL LEVELS AND DIMENSIONS.
 5. ALL STRUCTURES TO BE TO STRUCTURAL ENGINEERS DETAILS.
 6. ALL MECH/ELEC SERVICES TO SERVICES ENGINEERS DETAILS.
 7. ALL PROPRIETARY ITEMS TO BE INSTALLED IN ACCORDANCE WITH MANUFACTURERS INSTRUCTIONS.
 8. CONTRACTOR IS RESPONSIBLE FOR THE COORDINATION OF STRUCTURE FINISHES AND SERVICES.

REV	DATE	DESCRIPTION	BY
0	12.05.22	Planning Submission Issue	MT

Material Legend:



- 1. White Brick
- 2. Black Brick
- 3. Double glazed aluminum windows/doors to selected colour



01 Street Elevation - South (1)
 PP4001 SERIES 40 ELEVATIONS 1:200



02 Street Elevation - North (2)
 PP4001 SERIES 40 ELEVATIONS 1:200

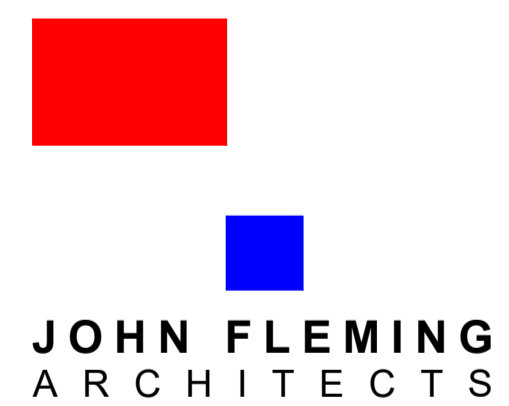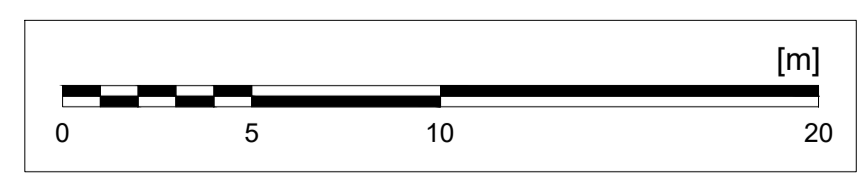

JOHN FLEMING ARCHITECTS

THE TREE HOUSE, 17 RICHVIEW OFFICE PARK
 CLONSKEAGH, D14 XR82, IRELAND
 T: (01) 6689888 E: info@jfa.ie W: www.jfa.ie

CLIENT
 GARYARON HOMES

PROJECT
 DEVELOPMENT AT BROOMHILL ROAD
 TALLAGHT, CO. DUBLIN

DRAWING
 STREET ELEVATIONS
 SOUTH AND NORTH

SCALE 1:200 @A1
 DRAWN BY MT
 DATE MAY 2022
 DRAWING NUMBER BHR-JFA-EL-00-DR-A-P4001
 REVISION 0

DRAWING LOCATION
 w:\19\284\1914\284\004\000\0001.dwg

DRAWING STATUS
 PLANNING