


- GENERAL NOTES
1. COPYRIGHT RESERVED
 2. DO NOT SCALE DRAWING. USE FIGURED DIMENSIONS ONLY.
 3. ALL DIMENSIONS TO BE REPORTED TO ARCHITECT.
 4. THE CONTRACTOR IS RESPONSIBLE FOR CHECKING ALL LEVELS AND DIMENSIONS.
 5. ALL STRUCTURE TO BE TO STRUCTURAL ENGINEERS DETAILS.
 6. ALL MECH/ELEC SERVICES TO SERVICES ENGINEERS DETAILS.
 7. ALL PROPRIETARY ITEMS TO BE INSTALLED IN ACCORDANCE WITH MANUFACTURERS INSTRUCTIONS.
 8. CONTRACTOR IS RESPONSIBLE FOR THE COORDINATION OF STRUCTURE FINISHES AND SERVICES.

REV	DATE	DESCRIPTION	BY

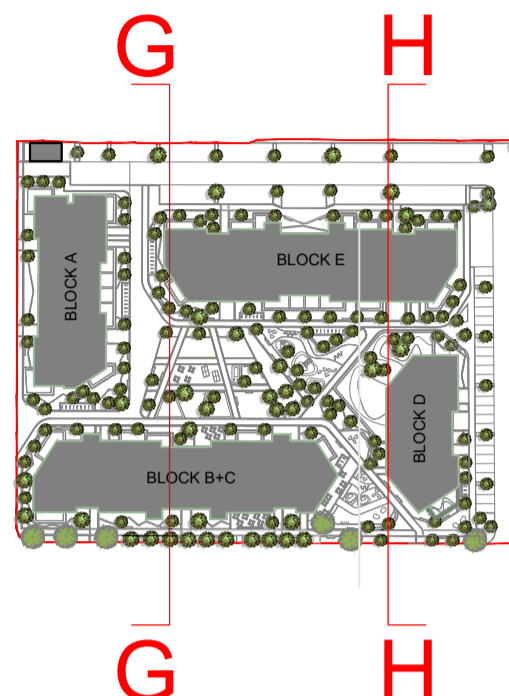


01 Section G-G
PP5002 SERIES 50 SECTIONS

1:250



02 Section H-H
PP5002 SERIES 50 SECTIONS

1:250

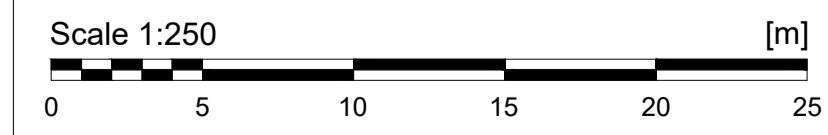

**JOHN FLEMING
ARCHITECTS**

THE TREE HOUSE, 17 RICHVIEW OFFICE PARK
CLONSKEAGH, D14 XR82, IRELAND
T: (01) 6689888 E: info@jfa.ie W: www.jfa.ie

CLIENT
GARYARON HOMES

PROJECT
BROOMHILL ROAD
TALLAGHT

DRAWING
PROPOSED SECTIONS
SECTION G-G & H-H

SCALE 1:250 A1 JOB NO. 1914

DRAWN BY TC.MT

DATE MAY 2022

DRAWING NUMBER REVISION

BHR-JFA-SE-00-DR-A-P5003 0

DRAWING LOCATION
w:\19\p5003\1914\broomhill\res00-curren.dwg

DRAWING STATUS
PLANNING