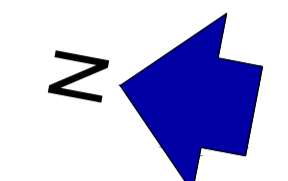

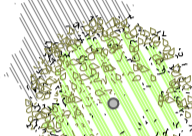
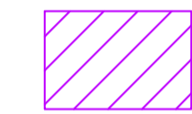




GENERAL NOTES

1. COPYRIGHT RESERVED
2. DO NOT SCALE DRAWING. USE FIGURED DIMENSIONS ONLY
3. ALL DIMENSIONS TO BE REPORTED TO INDICATE
4. THE CONTRACTOR IS RESPONSIBLE FOR CHECKING ALL LEVELS AND DIMENSIONS
5. ALL STRUCTURE TO BE TO STRUCTURAL ENGINEERS DETAILS
6. ALL MECH & ELEC SERVICES TO SERVICES ENGINEERS DETAILS
7. ALL PROPRIETARY ITEMS TO BE INSTALLED IN ACCORDANCE WITH MANUFACTURERS INSTRUCTIONS
8. CONTRACTOR IS RESPONSIBLE FOR THE COORDINATION OF STRUCTURE FINISHES AND SERVICES

REV	DATE	DESCRIPTION	BY
0	12.05.22	Planning Submission Issue	MT



-  Existing Tree
-  Proposed Tree
-  Part V Allocation

JOHN FLEMING ARCHITECTS
 THE TREE HOUSE, 17 RICHVIEW OFFICE PARK
 CLONSKEAGH, D14 XR82, IRELAND
 T: (01) 6689888 E: info@jfa.ie W: www.jfa.ie

CLIENT
GARYARON HOMES

PROJECT
DEVELOPMENT AT BROOMHILL ROAD
TALLAGHT, CO. DUBLIN

DRAWING
PART V ALLOCATION
FOURTH FLOOR

SCALE
SCALE 1:250 @A1

JOB NO.
1914

DRAWN BY
MT

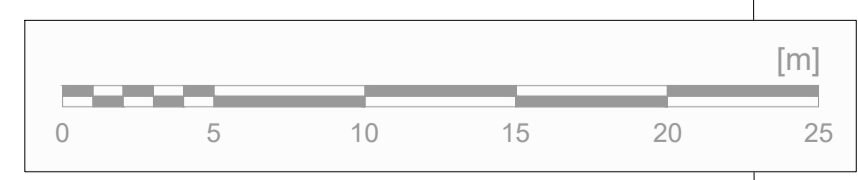
DATE
MAY 2022

DRAWING NUMBER
BHR-JFA-SP-04-DR-A-P1003

REVISION
0

DRAWING LOCATION
w:\19_john\1914_broomhill_road\04-current.dwg

DRAWING STATUS
PLANNING



BROOMHILL TERRACE
BLOCK A
G+4 Stories

BROOMHILL ROAD
BLOCK B+C
G+6 Stories

BLOCK E
G+3/4 Stories

BLOCK D
G+4/6 Stories