


Copyright. All Rights Reserved.  
 This work is copyright and cannot be reproduced or copied in any form or by any means (graphic, electronic or mechanical including photocopying) without the written permission of the originator. Any license, express or implied, to use this document for any purpose whatsoever is restricted to the terms of the agreement or implied agreement between the originator and the instructing party.  
 Unless otherwise stated all dimensions are in millimeters. Where dimensions are not given, drawings must not be scaled and the matter must be referred to the Landscape Architect. If the drawing includes conflicting details/dimensions the matter must be referred to the Landscape Architect. All dimensions must be checked on site. The Landscape Architect must be informed, by the Contractor, of any discrepancies before work proceeds.  
 THIS DRAWING IS TO BE READ IN CONJUNCTION WITH RELEVANT CONSULTANTS' DRAWINGS.



01 SECTION AA  
Section

Scale 1:200

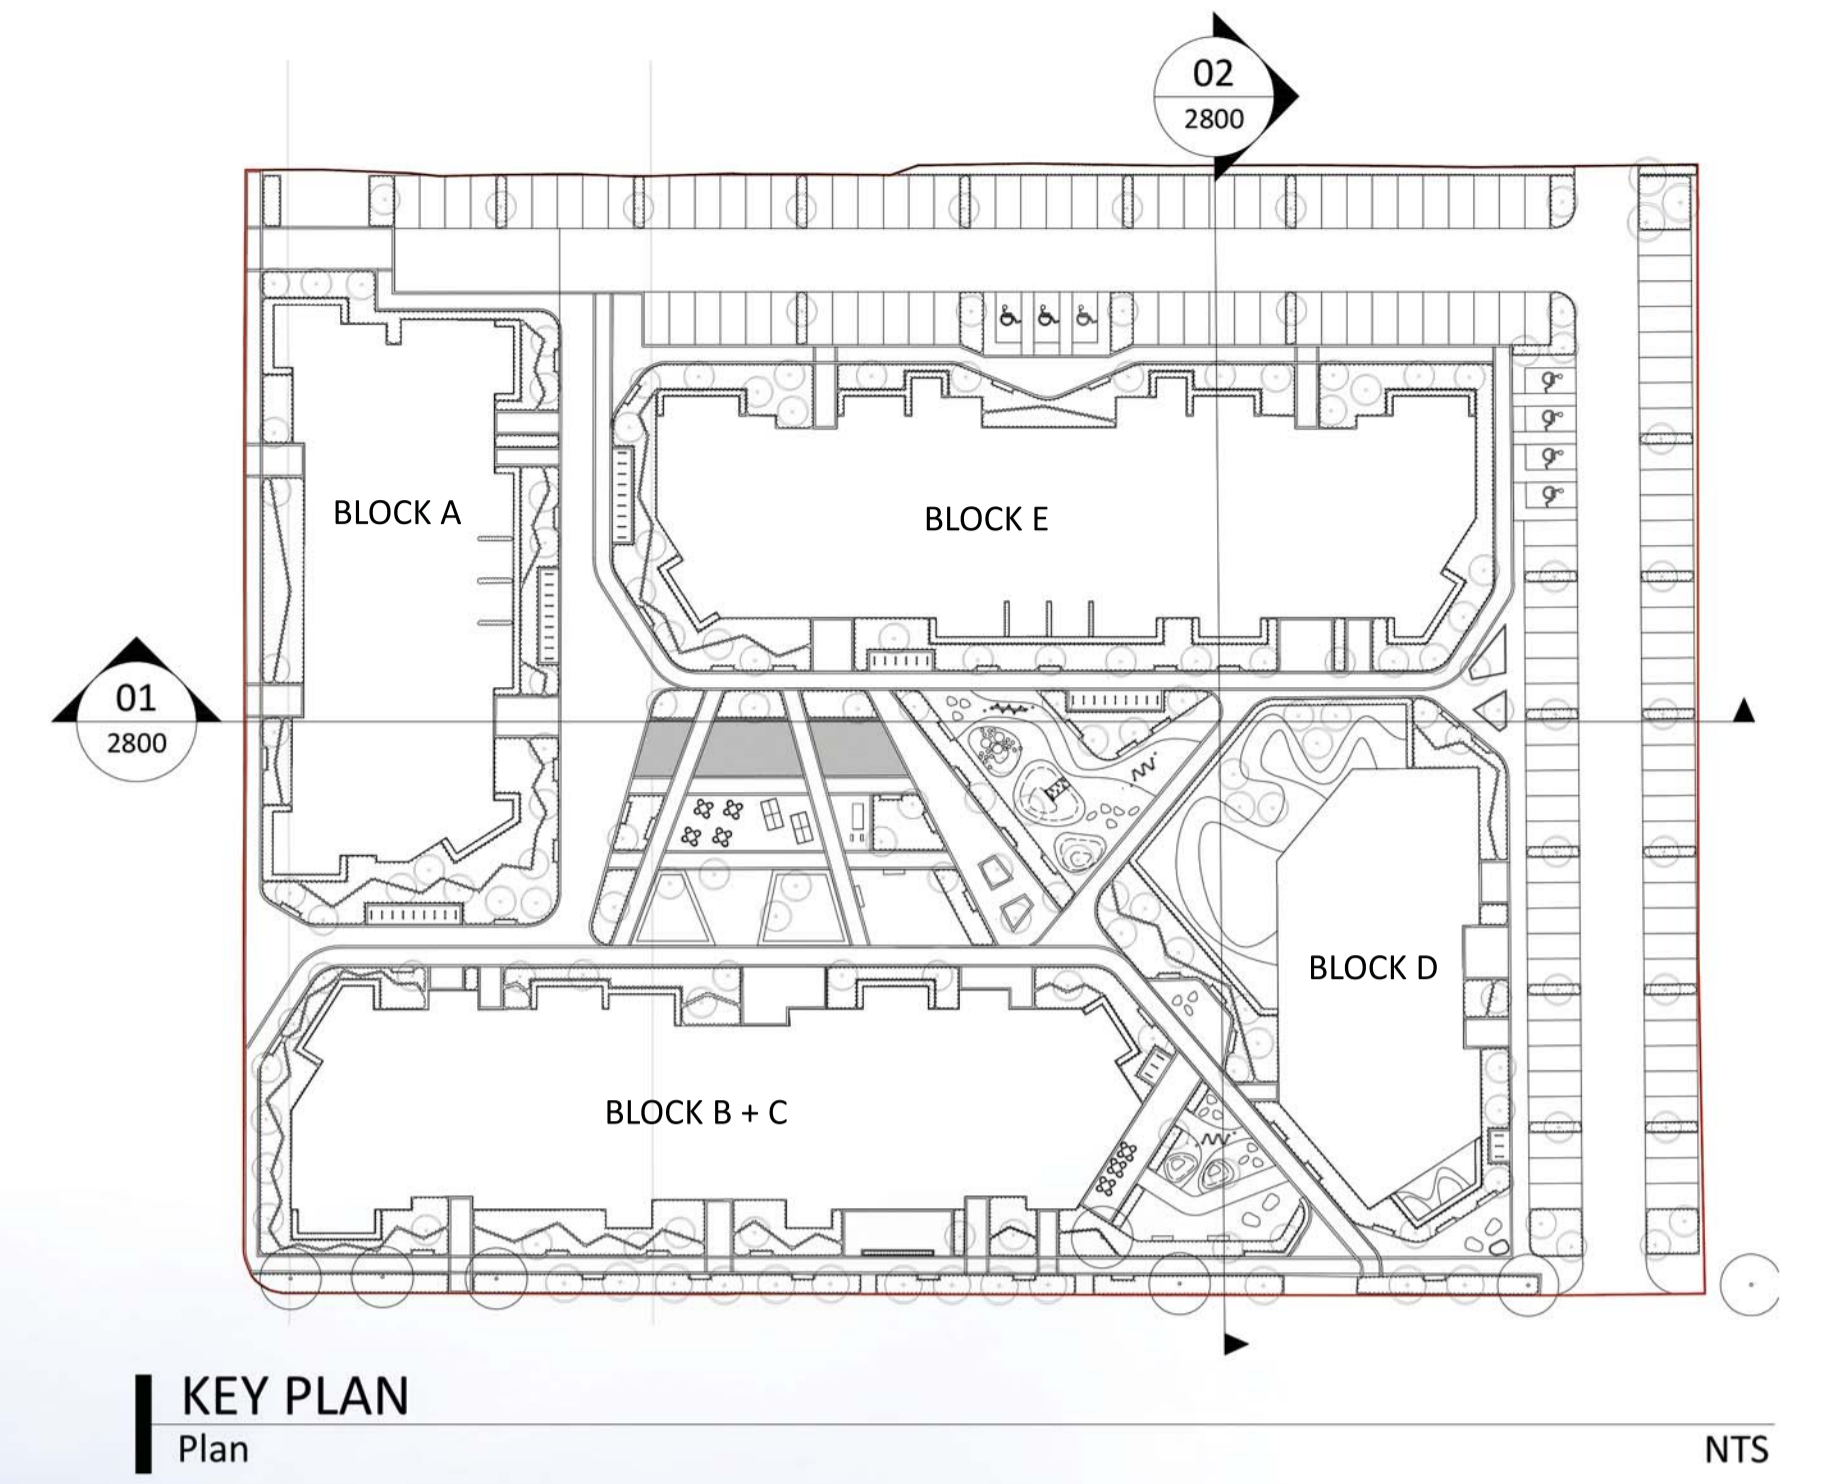

02 SECTION BB  
Section

SECTION BB

Revision Details	By	Date	Rev
Roof terraces added to Block D & E	MP	09.05.22	C
Amendments to site entrance	AA MP	04.04.22	B
Amendments to central courtyard	AA MP	14.10.21	A

Status: PLANNING



Hawarden House, 163 Upper Newtownards Road, Belfast, BT4 3HZ  
 T: +44 (0)28 9029 8020 E: info@parkhood.com parkhood.com

Client: Garyaron Homes

Project: Development at Broomhill Tallaght, Dublin

Title: Site Sections

Scale@A1: 1:200 Date: August 2021

Dwg.no: BHR-PHL-XX-DR-L-2801