



Vert exaggeration = 10.0 Datum = 88.0

Link Name		1.000		1.001		1.002	1.003	1.004	1.005		1.006		1.007	
Section Type		225mm		225mm		225mm	225mm	225mm	225mm		225mm		225mm	
Slope		1:100.3		1:150.0		1:196.2	1:177.2	1:164.1	1:190.5		1:195.7		1:195.9	
Cover Level	92.310		92.450		92.650		92.550	92.550	92.550		92.500		92.375	
Invert Level	91.000		90.240		88.650		88.655	88.625	88.600		88.400		88.150	
Length		76.254		43.500		18.638	5.316	4.102	5.714		66.540		54.853	

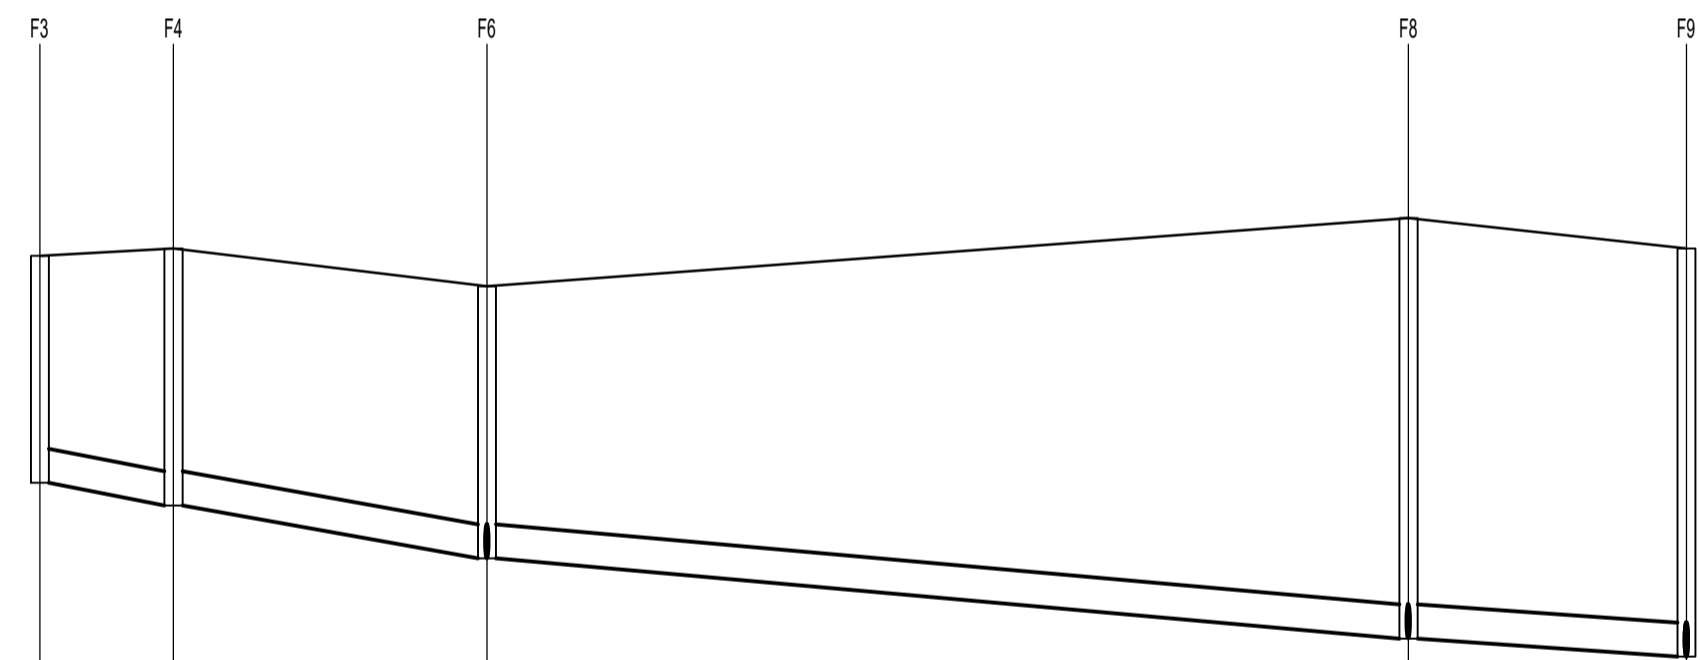


Vert exaggeration = 10.0 Datum = 88.0

Link Name	2.000	2.001		2.002		2.003
Section Type	225mm	225mm		225mm		225mm
Slope	1:58.9	1:59.2		1:115.0		1:153.2
Cover Level	92.600	92.675		92.400		92.650
Invert Level	91.100	91.950		90.600		88.950
Length	8.836	20.736		60.945		18.382

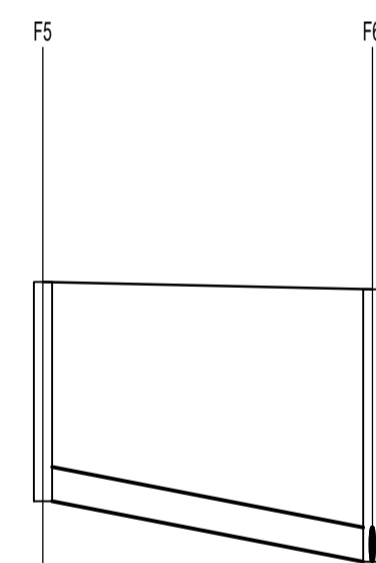

Vert exaggeration = 10.0 Datum = 89.0

Link Name		3.000
Section Type		225mm
Slope		1:54.5
Cover Level	92.450	92.400
Invert Level	91.000	91.600
Length		21.784

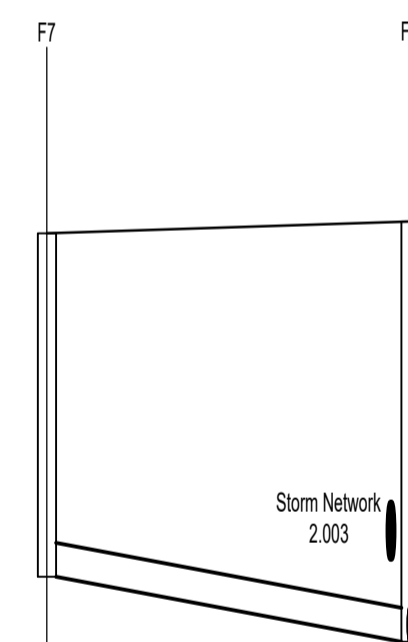

Vert exaggeration = 10.0 Datum = 89.0

Link Name		4.000
Section Type		225mm
Slope		1:55.9
Cover Level	92.770	92.650
Invert Level	91.500	91.070
Length		24.040

PL2	08-04-2022	BK	DOS	ISSUED FOR PLANNING
Mark	Date	By	Chk	App
Drawing Status				
PLANNING				
Job Title				
DEVELOPMENT AT BROOMHILL ROAD				
Drawing Title				
WATERMAIN LAYOUT				
Architect/Client				
GARYARON HOMES				
KAVANAGH BURKE CONSULTING ENGINEERS				
Tel. 01 - 450 0694 Unit G3, Calmount Pk.				
Fax. 01 - 426 4340 Ballymount, Dublin 12.				
Email: pkavanagh@kavanaghburke.ie				
Drn	BK	Checked	PK	Approved
Scale	1:500	Date	07/04/2022	
Job No.	D1679	Drawing No.	D3	Rev. PL2