


- NOTES:
- DO NOT SCALE. USE FIGURED DIMENSIONS ONLY.
 - THIS DRAWING IS TO BE READ IN CONJUNCTION WITH ALL OTHER RELEVANT ARCHITECTURAL AND ENGINEERING DRAWINGS.

LEGEND

- SITE BOUNDARY
- AREA SUBJECT OF APPLICATION FOR OUTLINE PERMISSION
- HIGH POINT LEVEL
- PROPOSED ROAD LEVELS AND CHAINAGE
- PROPOSED ROAD GRADIENT
- F.L. 000.00 PROPOSED FINISHED FLOOR LEVEL

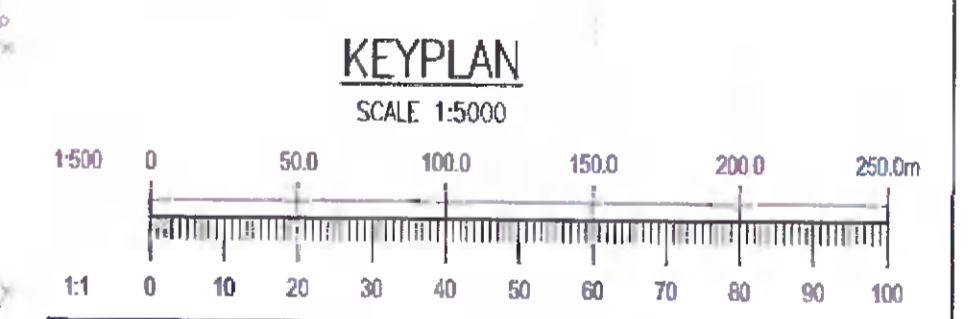

REV	DATE	ISSUED FOR PLANNING	MS	EC
~	29/04/22			
		AMENDMENT	DRN	APPD

STATUS **FOR PLANNING ONLY**
NOT FOR CONSTRUCTION

Waterman Moylan
Engineering Consultants

MARINE HOUSE, CLANWILLIAM PLACE, DUBLIN D02 FY24
Tel: (01) 664 8500 Fax: (01) 661 3616
Email: info@waterman-moylan.ie www.waterman-moylan.ie

CLIENT **ADAMSTOWN STATION AND BOULEVARD LTD.**
ARCHITECT **MCCAULEY DAYE O'CONNELL ARCHITECTS LTD.**

PROJECT **ADAMSTOWN - BOULEVARD TILE PHASE 1**

TITLE **PROPOSED ROADS & LEVELS LAYOUT SHEET 1 OF 2**

DRAWN MS	DESIGNED EC	APPROVED EC	DATE APRIL 2022
SCALE 1:500 @ A1	JOB NO. 21-074	DRG. NO. P110	REVISION