




- NOTES:
- DO NOT SCALE. USE FIGURED DIMENSIONS ONLY.
  - THIS DRAWING IS TO BE READ IN CONJUNCTION WITH ALL OTHER RELEVANT ARCHITECTURAL AND ENGINEERING DRAWINGS.

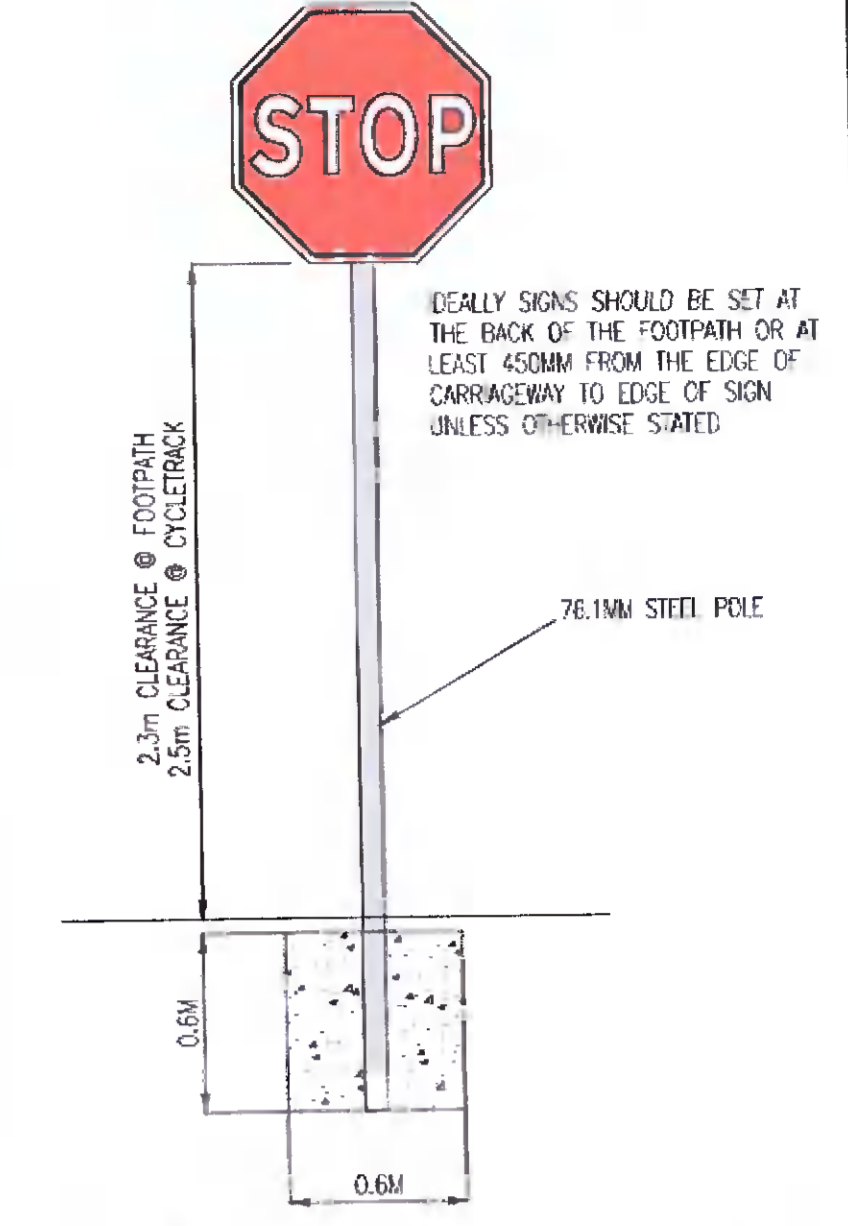


POLE FOUNDATION 600MM X 600MM X 600MM DP LEAN MIX CONCRETE  
**TYPICAL MOUNTING ARRANGEMENT IN FOOTPATHS INCLUDING FOUNDATION DETAILS**  
 N.T.S.



SHEET 2

**KEYPLAN**  
 SCALE 1:5000

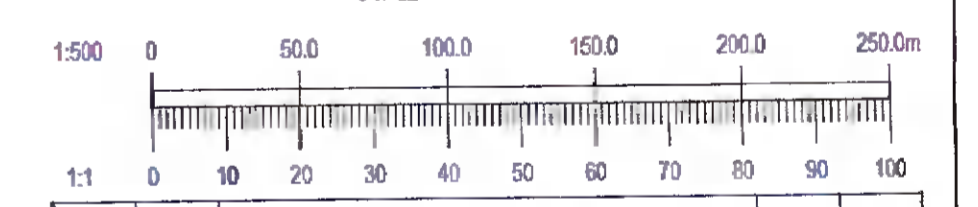

~	28/04/22	ISSUED FOR PLANNING	MS	EC
REV.	DATE	AMENDMENT	DRN	APPD

STATUS **FOR PLANNING ONLY**  
**NOT FOR CONSTRUCTION**


**Waterman Moylan**  
 Engineering Consultants

MARINE HOUSE, CLANWILLIAM PLACE, DUBLIN D02 FY24.  
 Tel: (01) 664 8800 Fax: (01) 661 3616  
 Email: info@waterman-moylan.ie www.waterman-moylan.ie

CLIENT **ADAMSTOWN STATION AND BOULEVARD LTD.**  
 ARCHITECT **MCCAULEY DAYE O'CONNELL ARCHITECTS LTD.**  
 PROJECT **ADAMSTOWN - BOULEVARD TILE PHASE 1**

TITLE **PROPOSED ROAD MARKINGS & SIGNAGE**  
**SHEET 2 OF 2**

DRAWN MS	DESIGNED MS	APPROVED EC	DATE APRIL 2022
SCALE 1:500 @ A1	JOB NO. 21-074	DRG. NO. P124	REVISION ~

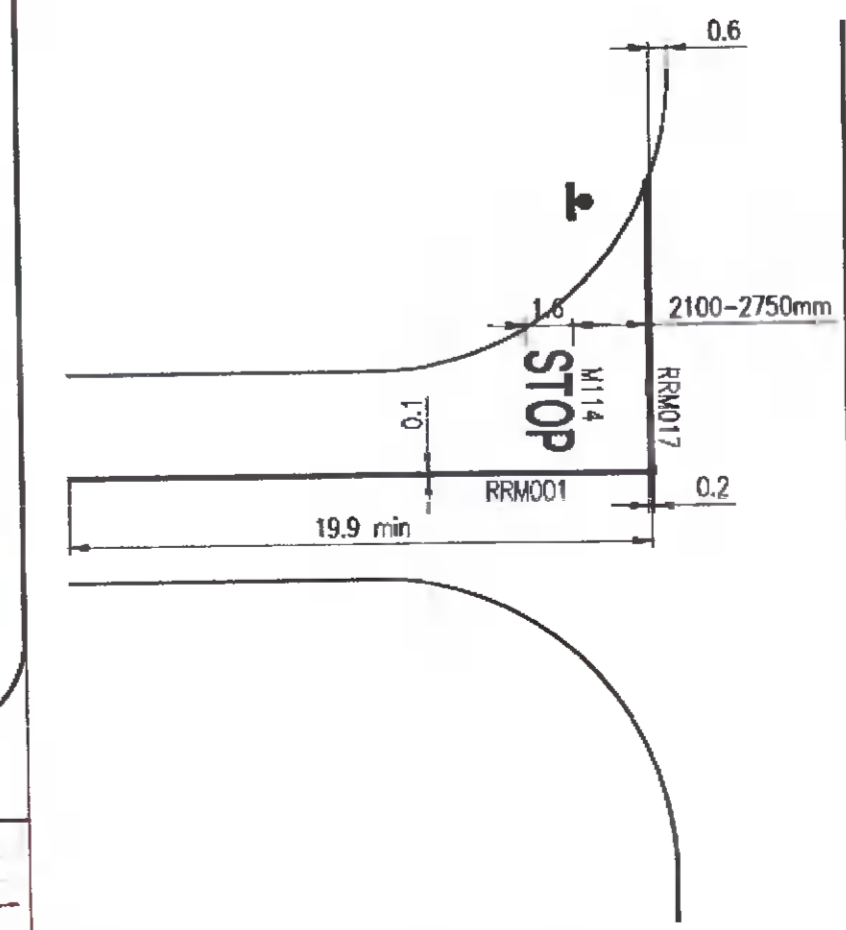

**PRIORITY CONTROLLED STOP JUNCTION DETAIL**  
 SCALE 1:250