



- NOTES:
- DO NOT SCALE. USE FIGURED DIMENSIONS ONLY.
 - THIS DRAWING IS TO BE READ IN CONJUNCTION WITH ALL OTHER RELEVANT ARCHITECTURAL AND ENGINEERING DRAWINGS.

LEGEND

- INDICATES OVERLAND FLOOD ROUTE
- INDICATES OVERLAND FLOOD ROUTE (LOCAL PONDING MAY OCCUR BEFORE OVERTOPPING)
- EXTENT OF WORKS
- AREA SUBJECT OF APPLICATION FOR OUTLINE PERMISSION

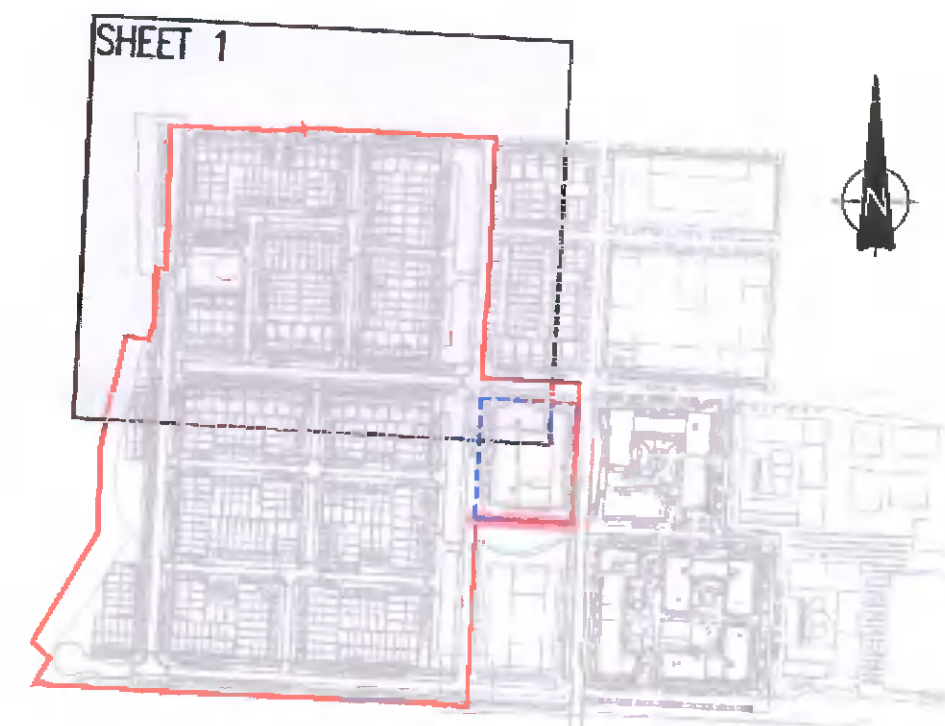

KEYPLAN
SCALE 1:5000

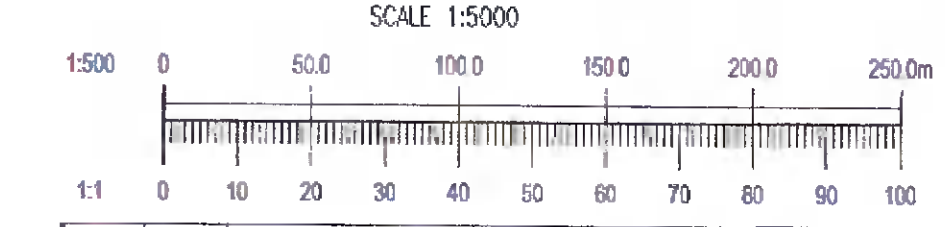

REV.	DATE	AMENDMENT	DRN	APPD
~	28/04/22	ISSUED FOR PLANNING	MS	EC

STATUS FOR PLANNING ONLY NOT FOR CONSTRUCTION

Waterman Moylan
Engineering Consultants

MARINE HOUSE, CLANWILLIAM PLACE, DUBLIN D02 FY24.
Tel: (01) 664 8900 Fax: (01) 661 3618
Email: info@waterman-moylan.ie www.waterman-moylan.ie

CLIENT **ADAMSTOWN STATION AND BOULEVARD LTD.**
 ARCHITECT **MCCAULEY DAYE O'CONNELL ARCHITECTS LTD.**
 PROJECT **ADAMSTOWN - BOULEVARD TILE PHASE 1**

TITLE **OVERLAND FLOOD ROUTE SHEET 1 OF 2**

DRAWN MS	DESIGNED EC	APPROVED EC	DATE APRIL 2022
SCALE 1:500 @ A1	JOB NO. 21-074	DRG. NO. P213	REVISION

© 2021. This drawing is copyright. No part of this document may be reproduced or stored in any form or stored in any retrieval system of any nature without the written permission of the consulting engineer or copyright holder named on approval for use on the project for which the document was originally issued.