


- NOTES:
1. DO NOT SCALE. USE FIGURED DIMENSIONS ONLY.
 2. THIS DRAWING IS TO BE READ IN CONJUNCTION WITH ALL OTHER ARCHITECTURAL AND ENGINEERING DRAWINGS.
 3. IT IS THE CONTRACTORS RESPONSIBILITY TO ENSURE THAT ALL WORK CONSTRUCTED IN ACCORDANCE WITH THE IRISH WATER CODE OF PRACTICE AND STANDARD DETAILS. THE CODE OF PRACTICE AND STANDARD DETAILS ARE AVAILABLE TO DOWNLOAD FROM THE IRISH WATER WEB SITE AT WWW.WATER.IE/CONNECTIONS/DEVELOPER-SERVICES/ WHERE THE DETAILS CONTAINED ON THIS DRAWING DIFFER FROM THE IRISH WATER CODE OF PRACTICE OR STANDARD DETAILS THIS MUST BE BROUGHT TO THE ATTENTION OF THE ENGINEER IMMEDIATELY. IRISH WATER STANDARDS WILL TAKE PRECEDENCE.

LEGEND:

- EXTENT OF WORKS
- AREA SUBJECT OF APPLICATION FOR OUTLINE PERMISSION
- PROPOSED LINEAR RESERVE WATER FEATURE
- PROPOSED SWALE
- PROPOSED WATER BUTT
- PROPOSED BIORETENTION TREE

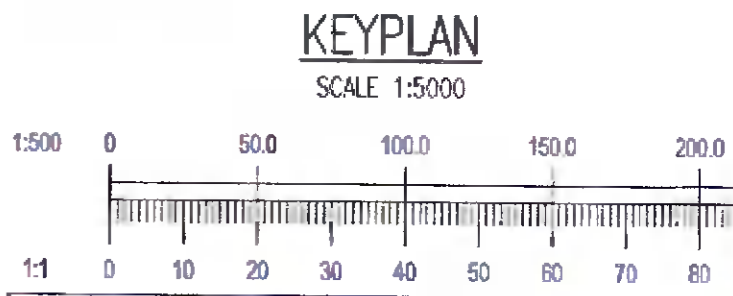

REV. DATE	29/04/22	ISSUED FOR PLANNING	MS
REV. DATE		AMENDMENT	DR

STATUS **FOR PLANNING ONLY
NOT FOR CONSTRUCTION**

Waterman Moylan
Engineering Consultants

MARINE HOUSE, CLANWILLIAM PLACE, DUBLIN D02 FYZ4.
Tel: (01) 664 8900 Fax: (01) 661 9818
Email: info@waterman-moylan.ie www.waterman-moylan.ie

CLIENT **ADAMSTOWN STATION AND BOULEVARD LTD.**
ARCHITECT **MCCAULEY DAYE O'CONNELL ARCHITECTS LTD.**

PROJECT **ADAMSTOWN - BOULEVARD TILE
PHASE 1**

TITLE **PROPOSED SuDS LAYOUT
SHEET 2 OF 2**

DRAWN MS	DESIGNED EC	APPROVED EC	DATE APRIL 2022
SCALE 1:500 @ A1	JOB NO. 21-074	DRG. NO. P217	REVISION ~