




01 TYPICAL DETAIL - HIGH QUALITY PAVING  
1:20 @A1

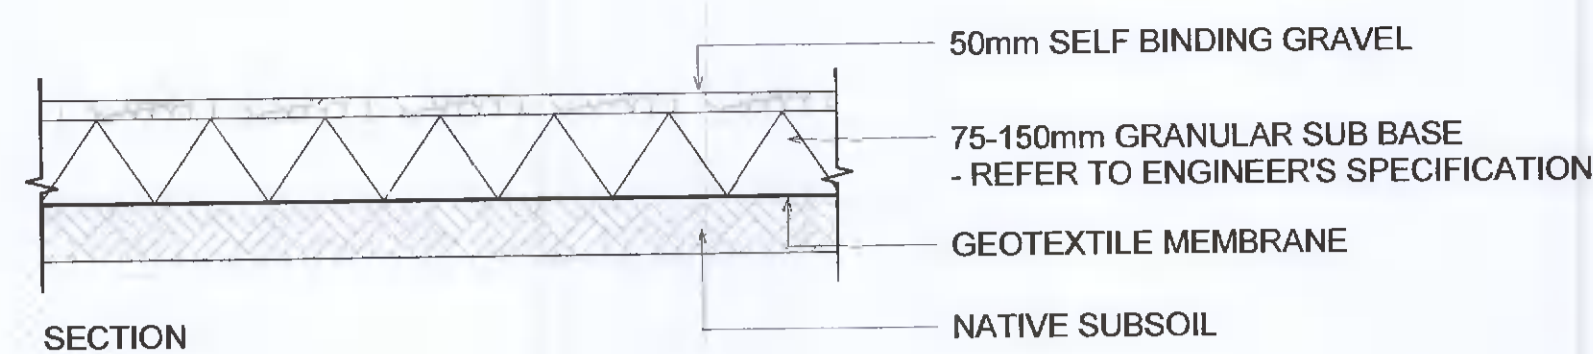


02 TYPICAL DETAIL - SELF BINDING GRAVEL SURFACE  
1:20 @A1

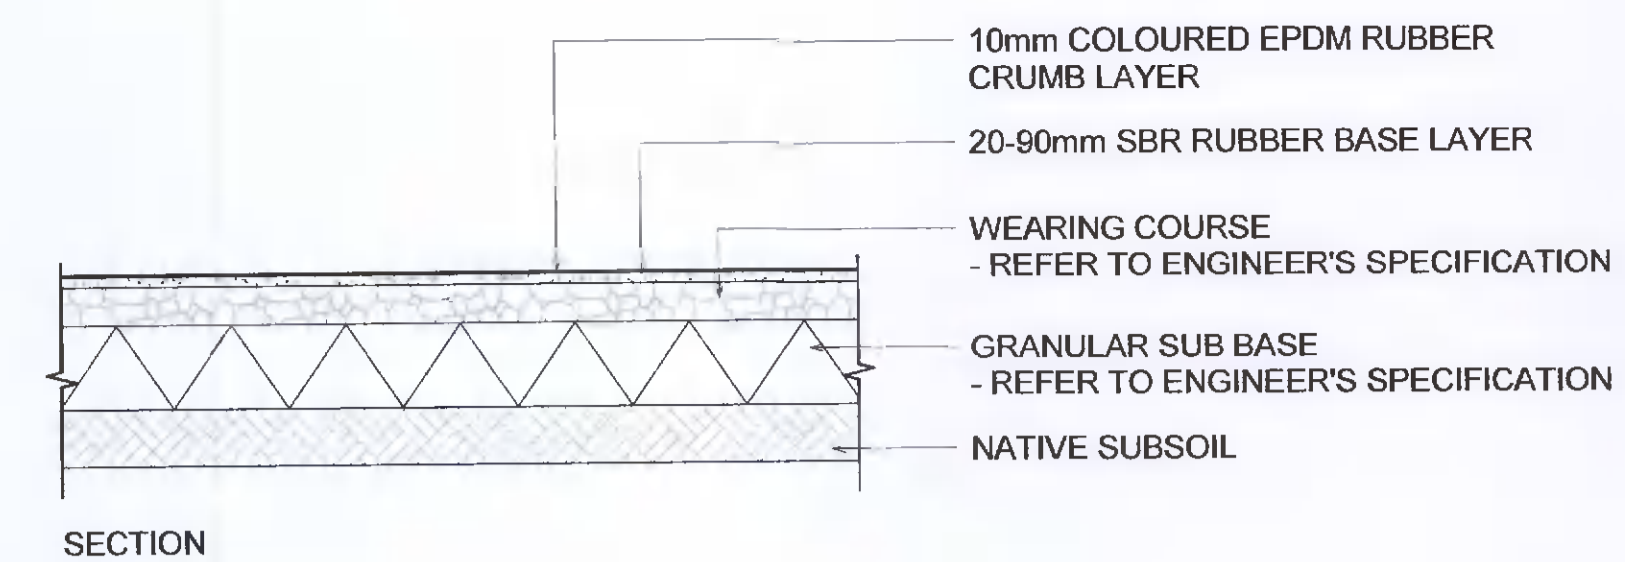

03 TYPICAL DETAIL - SOFT POUR SURFACE  
1:20 @A1

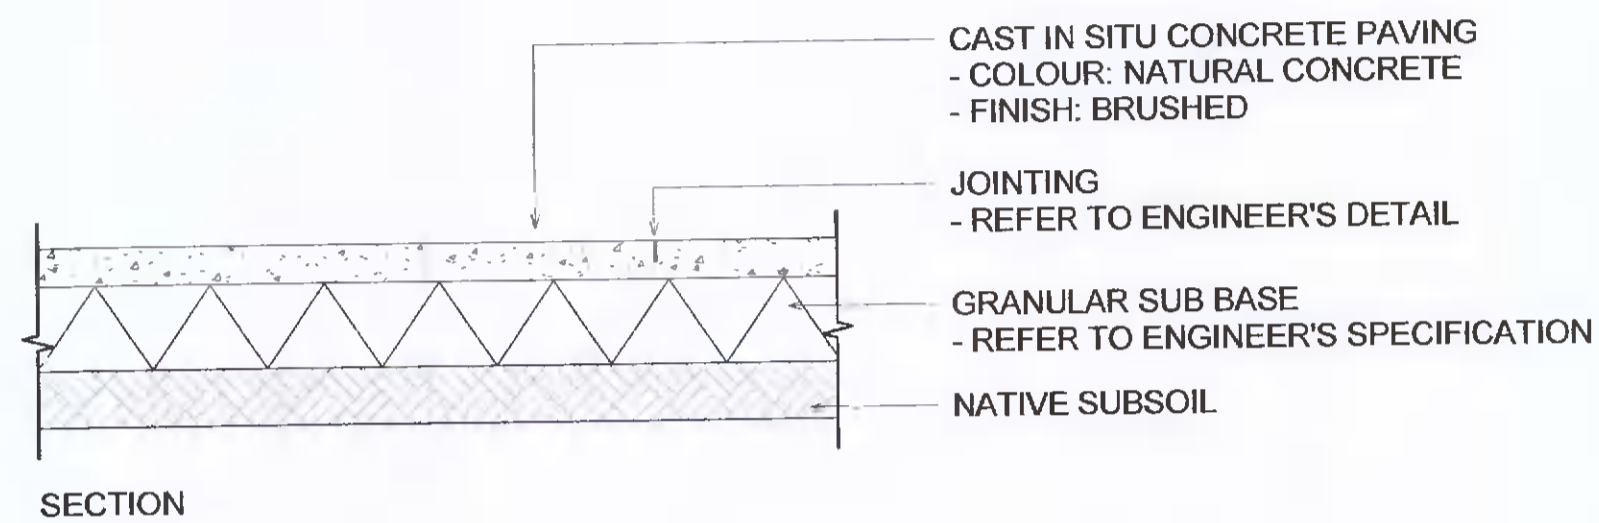


04 TYPICAL DETAIL - CAST IN-SITU CONCRETE PAVING  
1:20 @A1

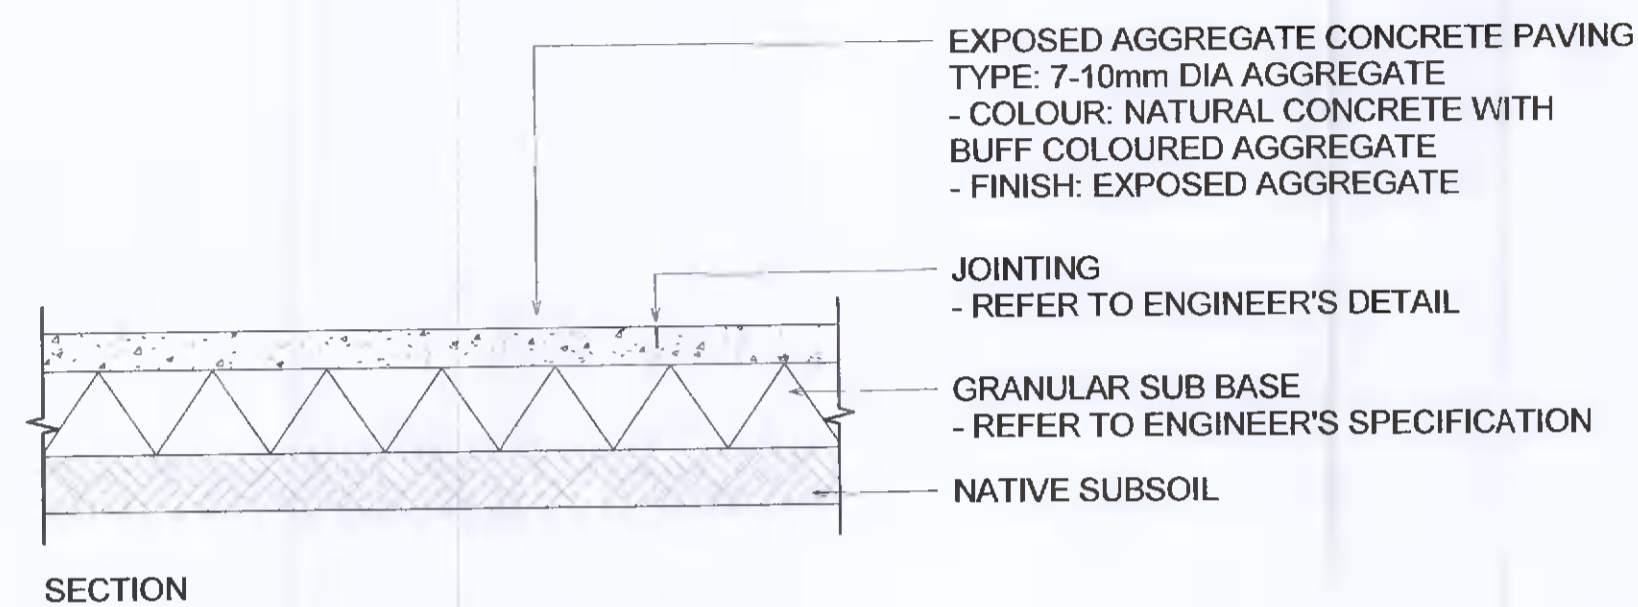


05 TYPICAL DETAIL - EXPOSED AGGREGATE CONCRETE  
1:20 @A1



REFERENCE IMAGE  
TYPICAL TACTILE CORDUROY PAVING

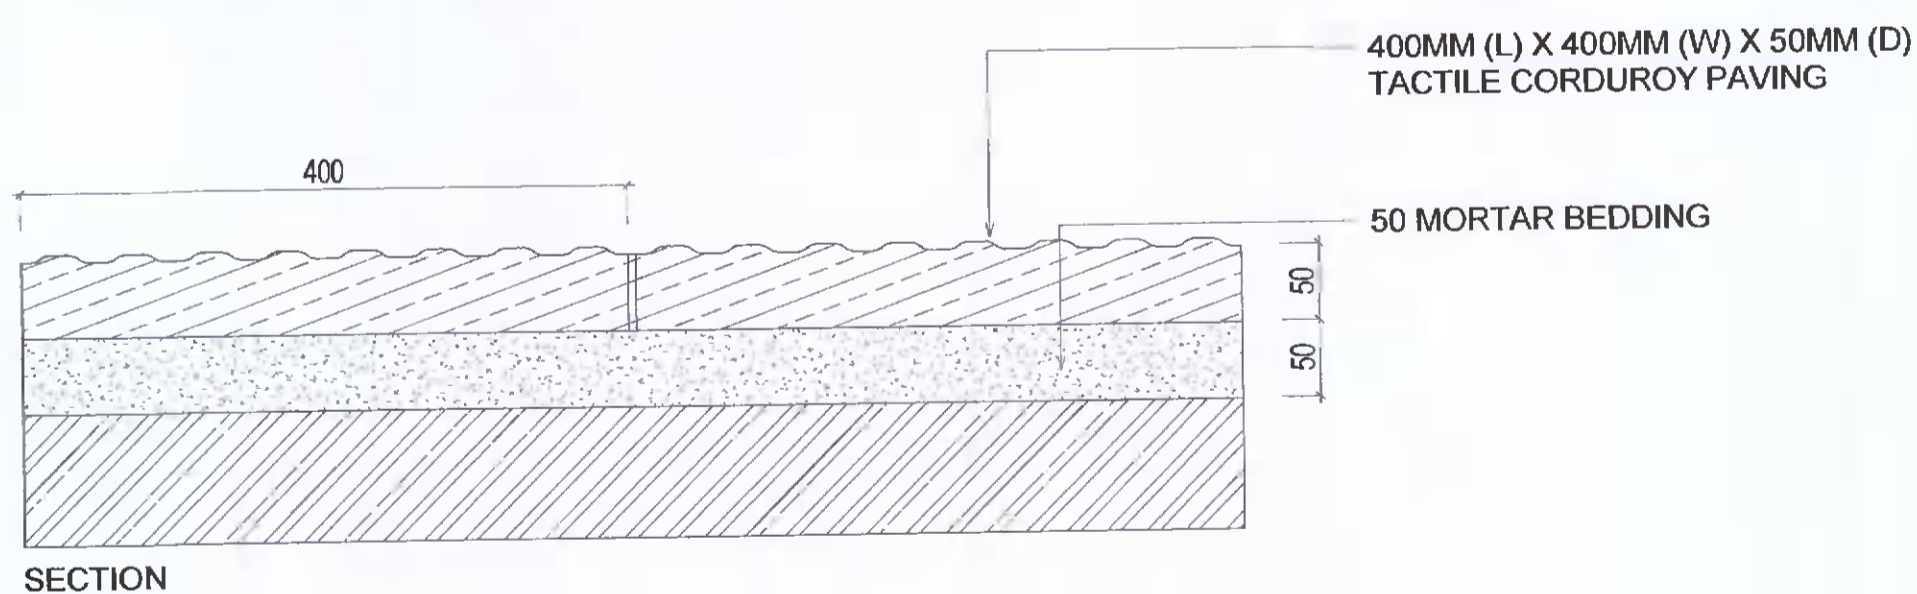

SECTION

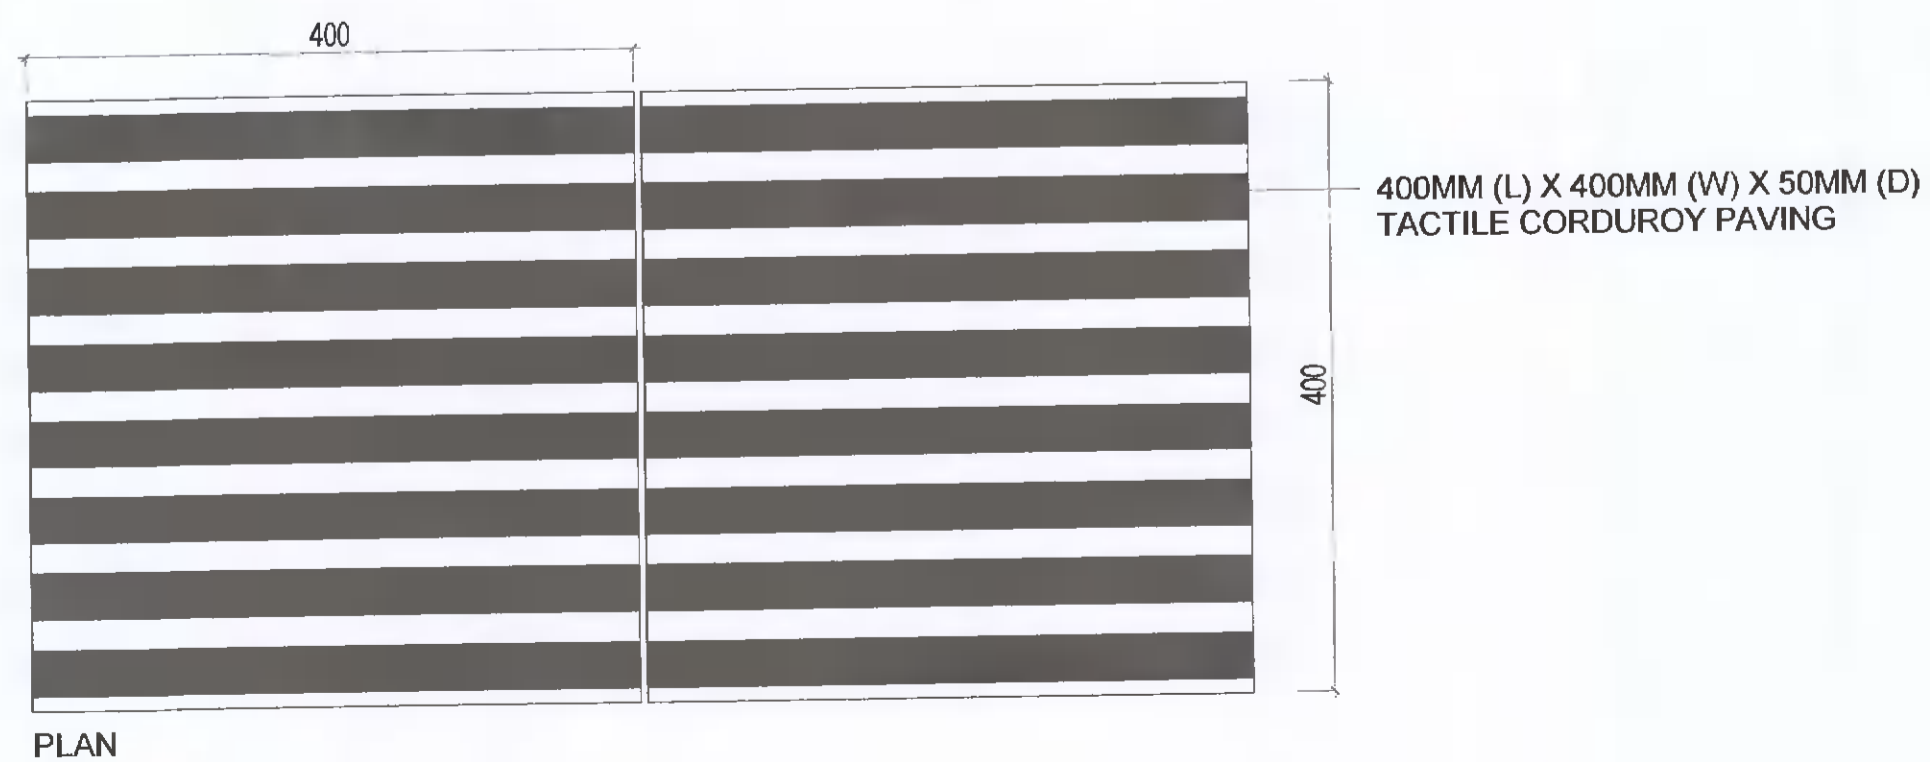


PLAN


06 TYPICAL TACTILE CORDUROY PAVING  
1:5 @A1



REFERENCE IMAGE  
TYPICAL BLISTER PAVING

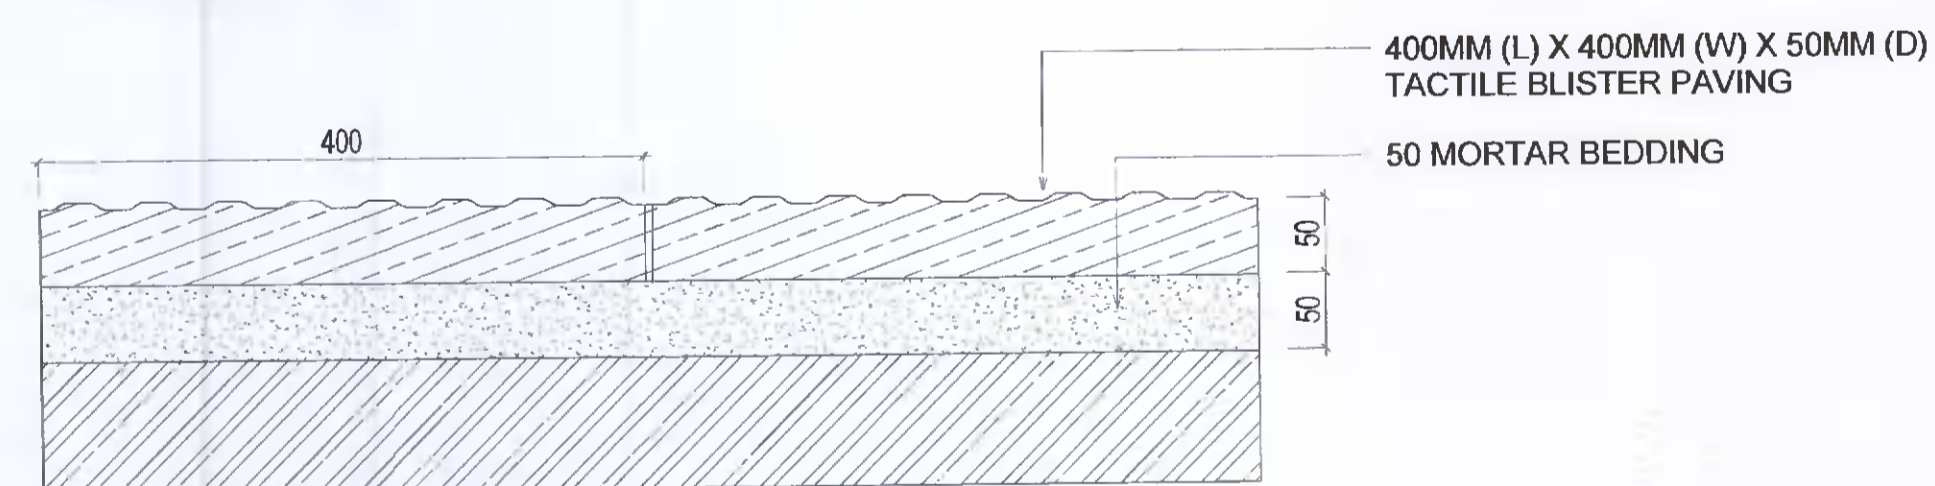

\*PROVISION OF CHARCOAL COLOURED GRANITE TACTILE PAVING TO BE PROVIDED AS OPTION FOR ALL TACTILE TYPES

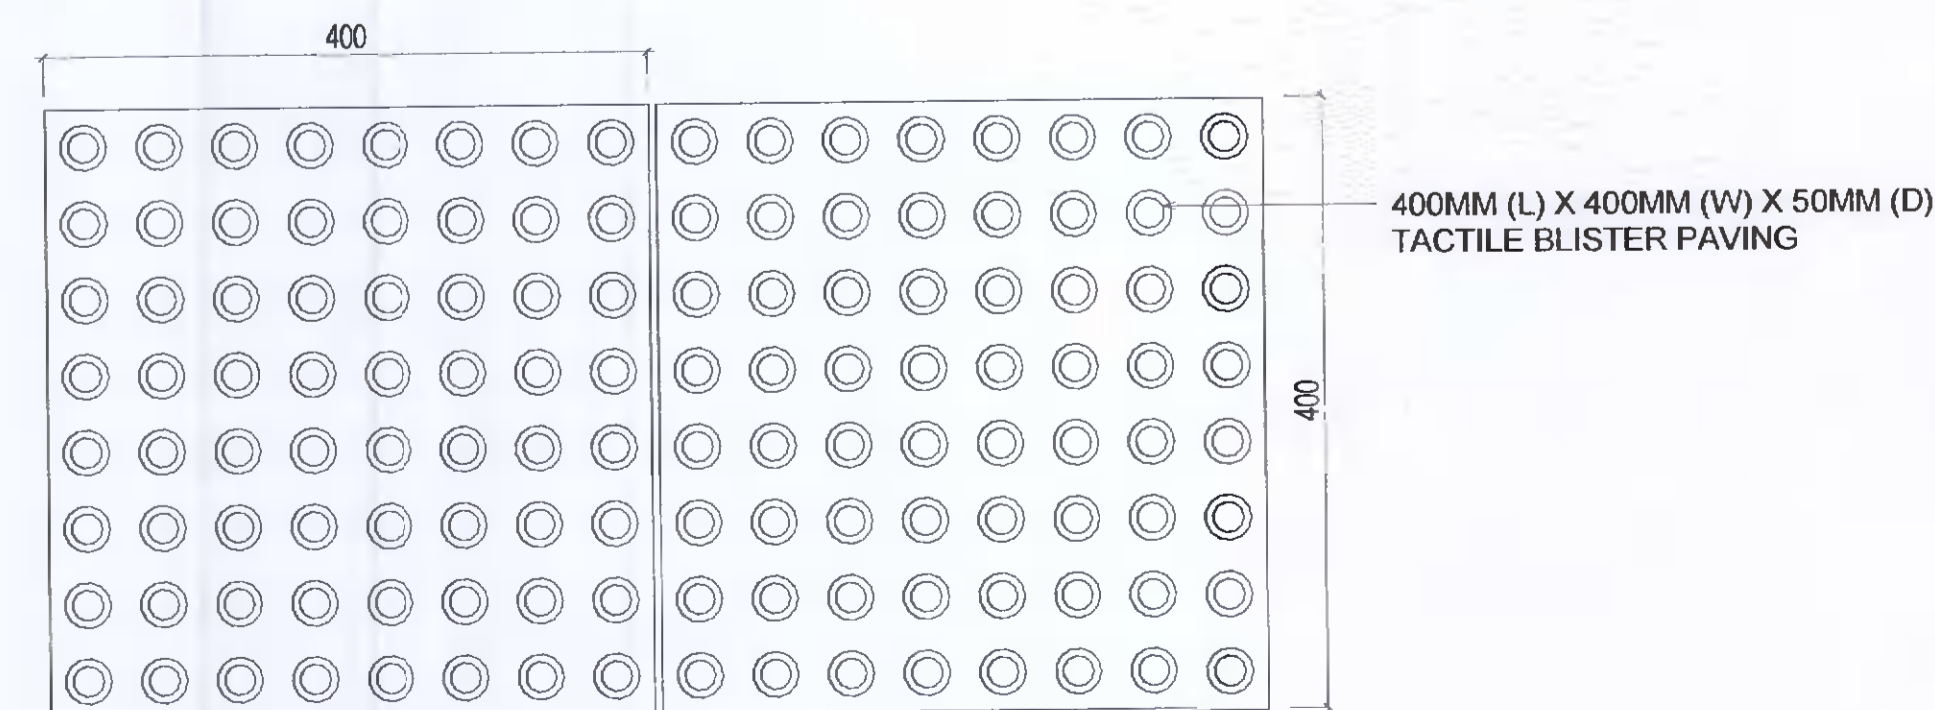

07 TYPICAL TACTILE BLISTER PAVING TO CROSSING POINTS  
1:5 @A1

NOTE  
ALL DIMENSIONS TO BE CHECKED ON SITE  
NO DIMENSIONS TO BE SCALED FROM THIS DRAWING  
THIS DRAWING IS TO BE READ IN CONJUNCTION WITH  
RELEVANT CONSULTANT'S DRAWINGS  
NO PART OF THIS DOCUMENT MAY BE REPRODUCED OR  
TRANSMITTED IN ANY FORM OR STORED IN ANY RETRIEVAL  
SYSTEM OR ANY NATURE WITHOUT THE WRITTEN PERMISSION  
OF THE LANDSCAPE ARCHITECT AS COPYRIGHT HOLDER EXCEPT  
AS AGREED FOR USE ON THE PROJECT FOR WHICH THE  
DOCUMENT WAS ORIGINALLY ISSUED  
FOR DRAWING INDEX, GENERAL NOTES, REFER TO  
DWG L1-001

CLIENT:

ADAMSTOWN STATION AND BOULEVARD LTD.

ARCHITECTS:

MDO ARCHITECTS

REVISIONS			
Job No.	23A2A	Drawn By	KFR
Dwg No.	L1-900	Checked By	JM
Scale	As indicated @A1	Date	APRIL 2022

JOB DESCRIPTION	
Site	ADAMSTOWN BOULEVARD
Project	ADAMSTOWN BOULEVARD - PHASE 1
Title	HARD MATERIAL DETAILS