




REFERENCE IMAGE

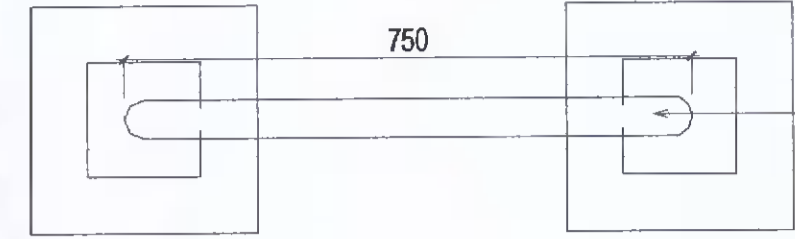


PLAN

GRADE 316 STAINLESS STEEL
SATIN FINISH 50MM DIA

SHEFFIELD CYCLE STAND

DESCRIPTION

TYPE: SHEFFIELD CYCLE STAND
FINISH: STAINLESS STEEL
SIZES: 1000(H) X 1000(W) X 50(Ø)

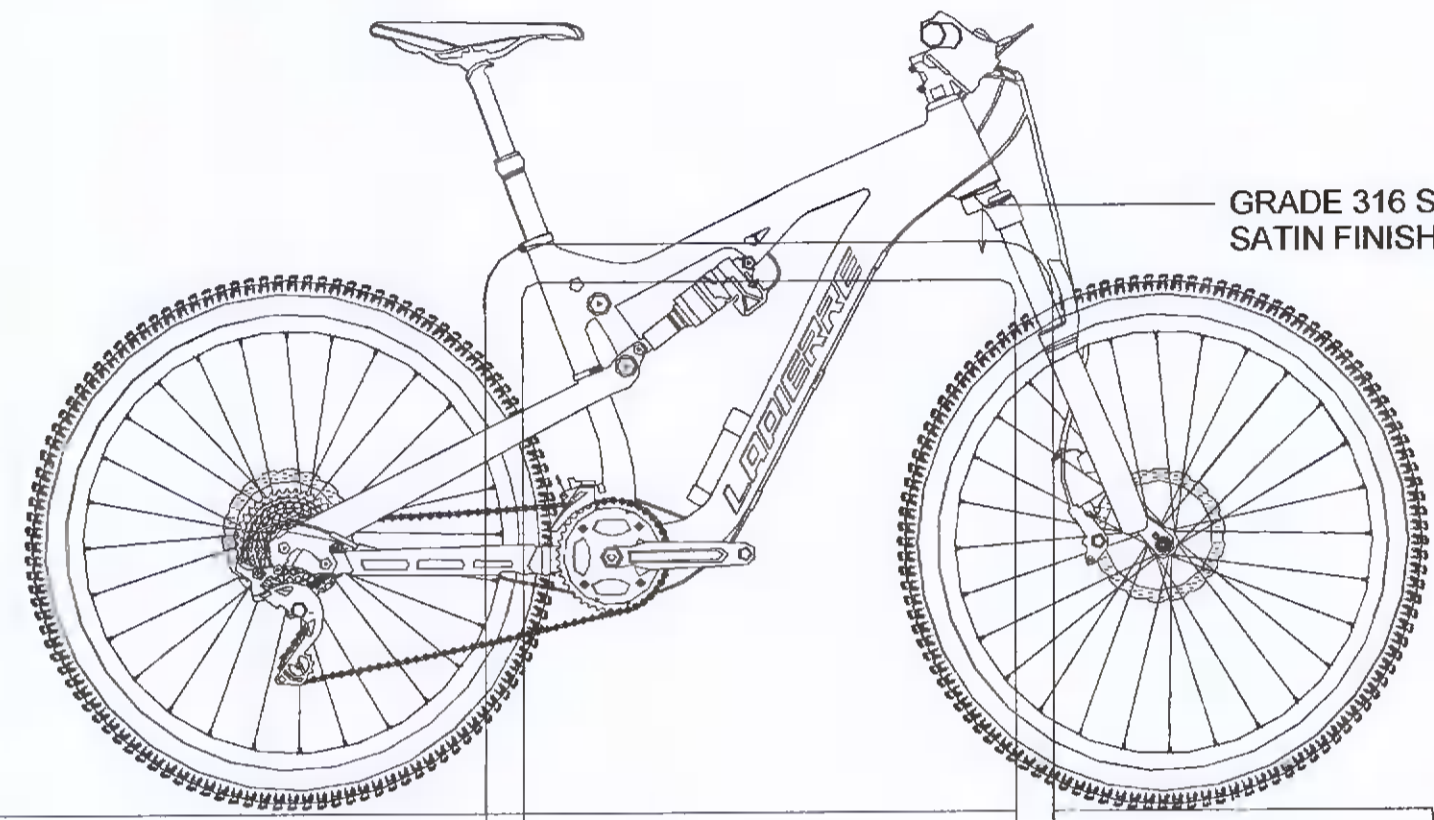

GRADE 316 STAINLESS STEEL
SATIN FINISH 50MM DIA

PAVING TO BE HOLLOW CORED

CONCRETE BASE 350x350x300mm

PLATE WELDED TO BASE 150x150x6mm


1 TYPICAL DETAIL - SHEFFIELD STAND

1:10 @A1




TYPE: TWO COMPARTMENT RECYCLING BIN
FINISH: GALVANIZED STEEL FINISH
SIZES: 1102(H) X 800(W) X 390 (D)

*RECYCLE OPTION IS AVAILABLE.

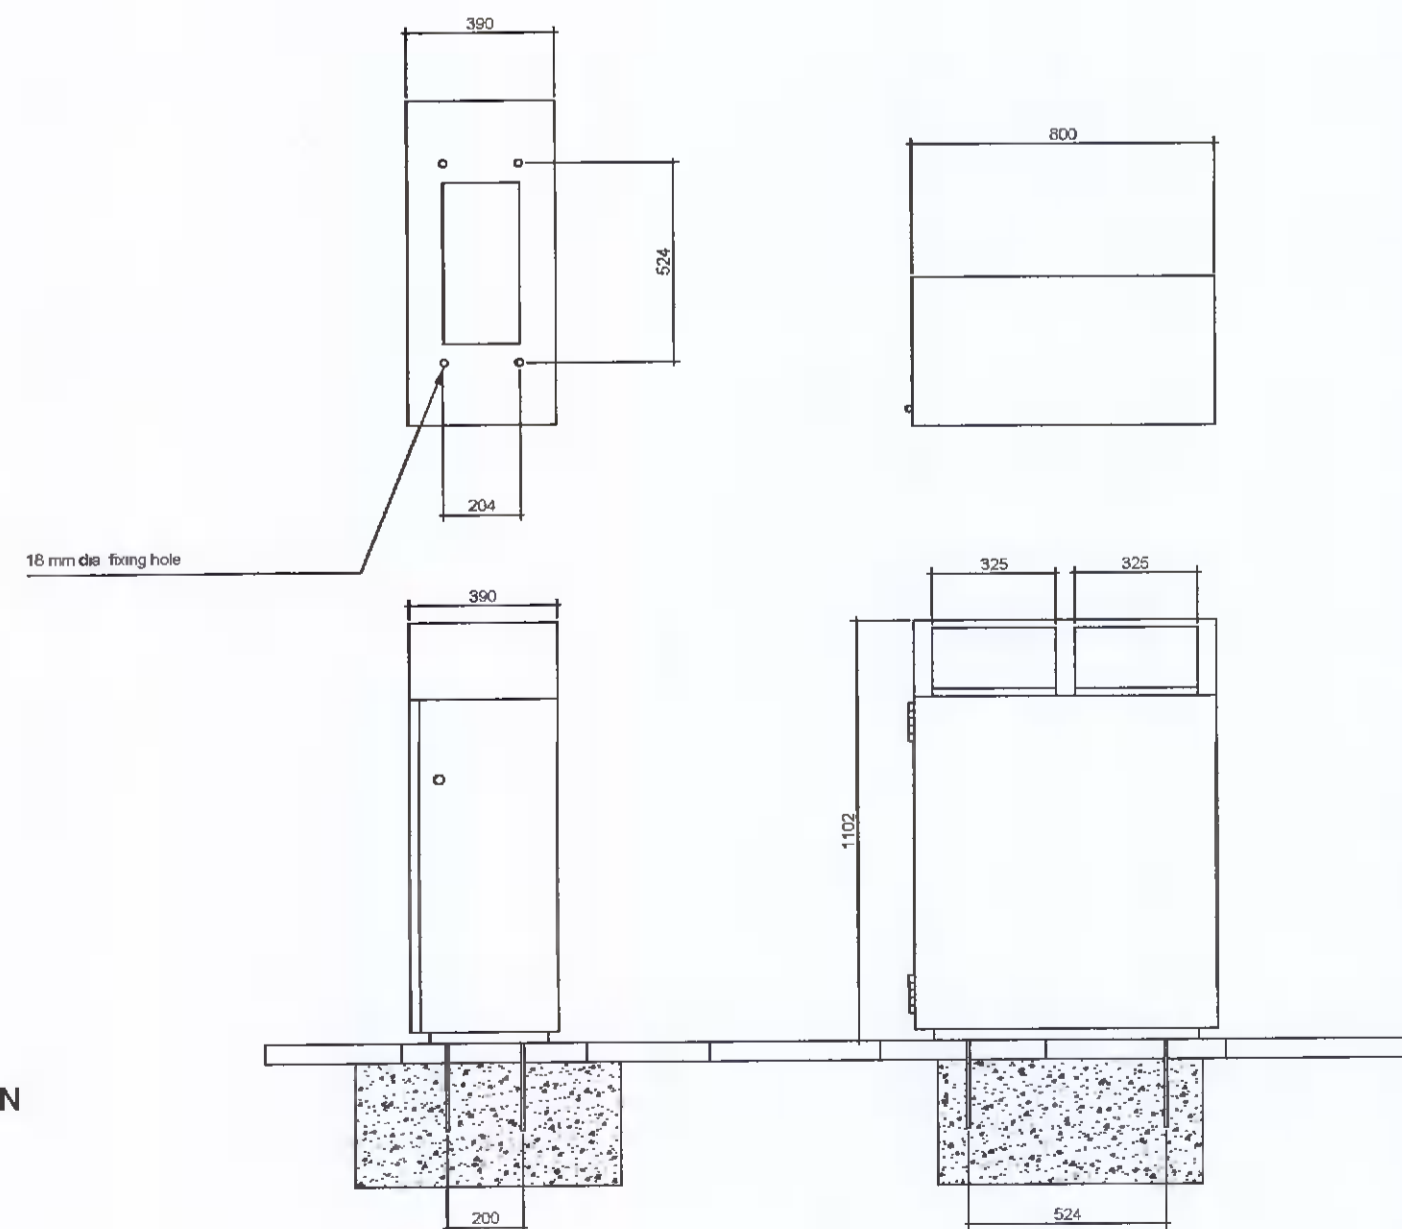


2 TYPICAL DETAIL - RECYCLING BIN, 2 COMPARTMENTS


1:20 @A1

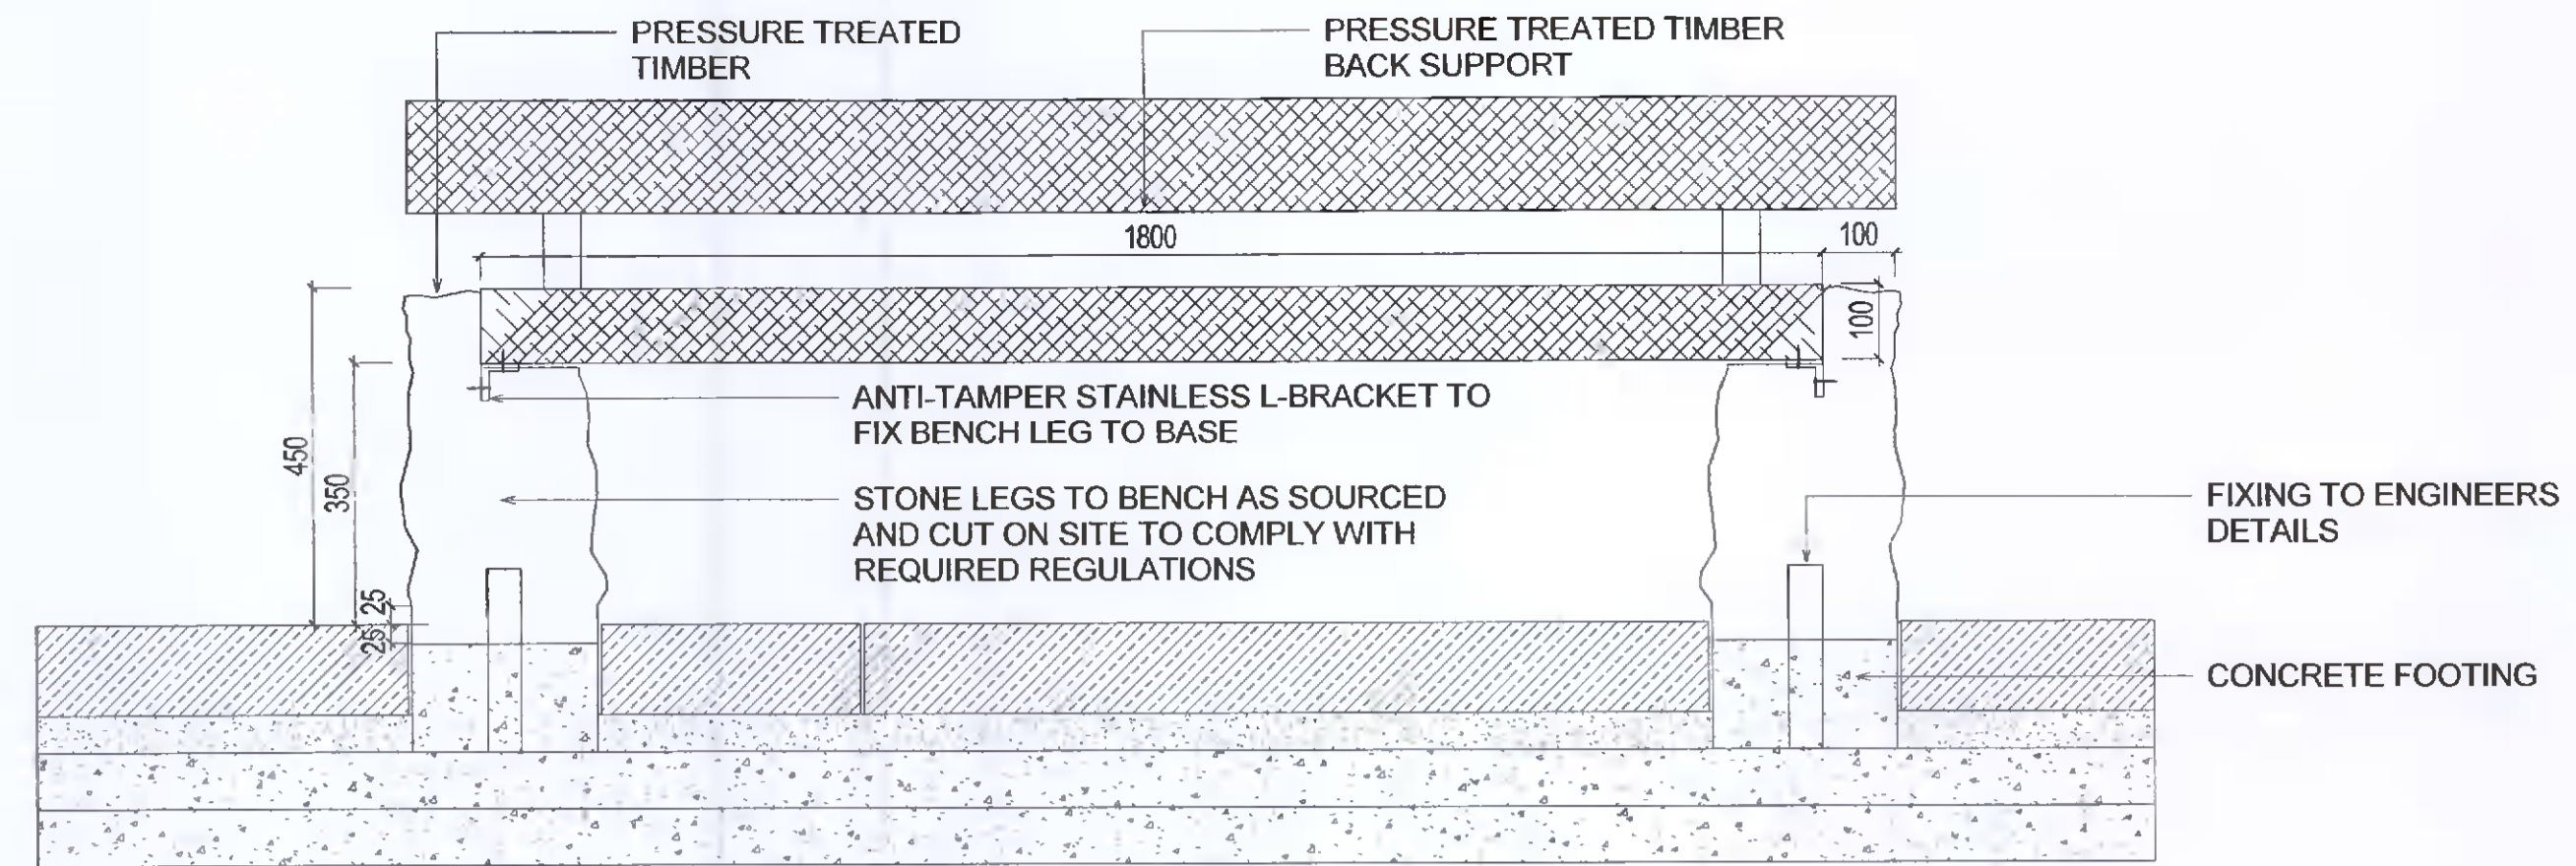

SECTION

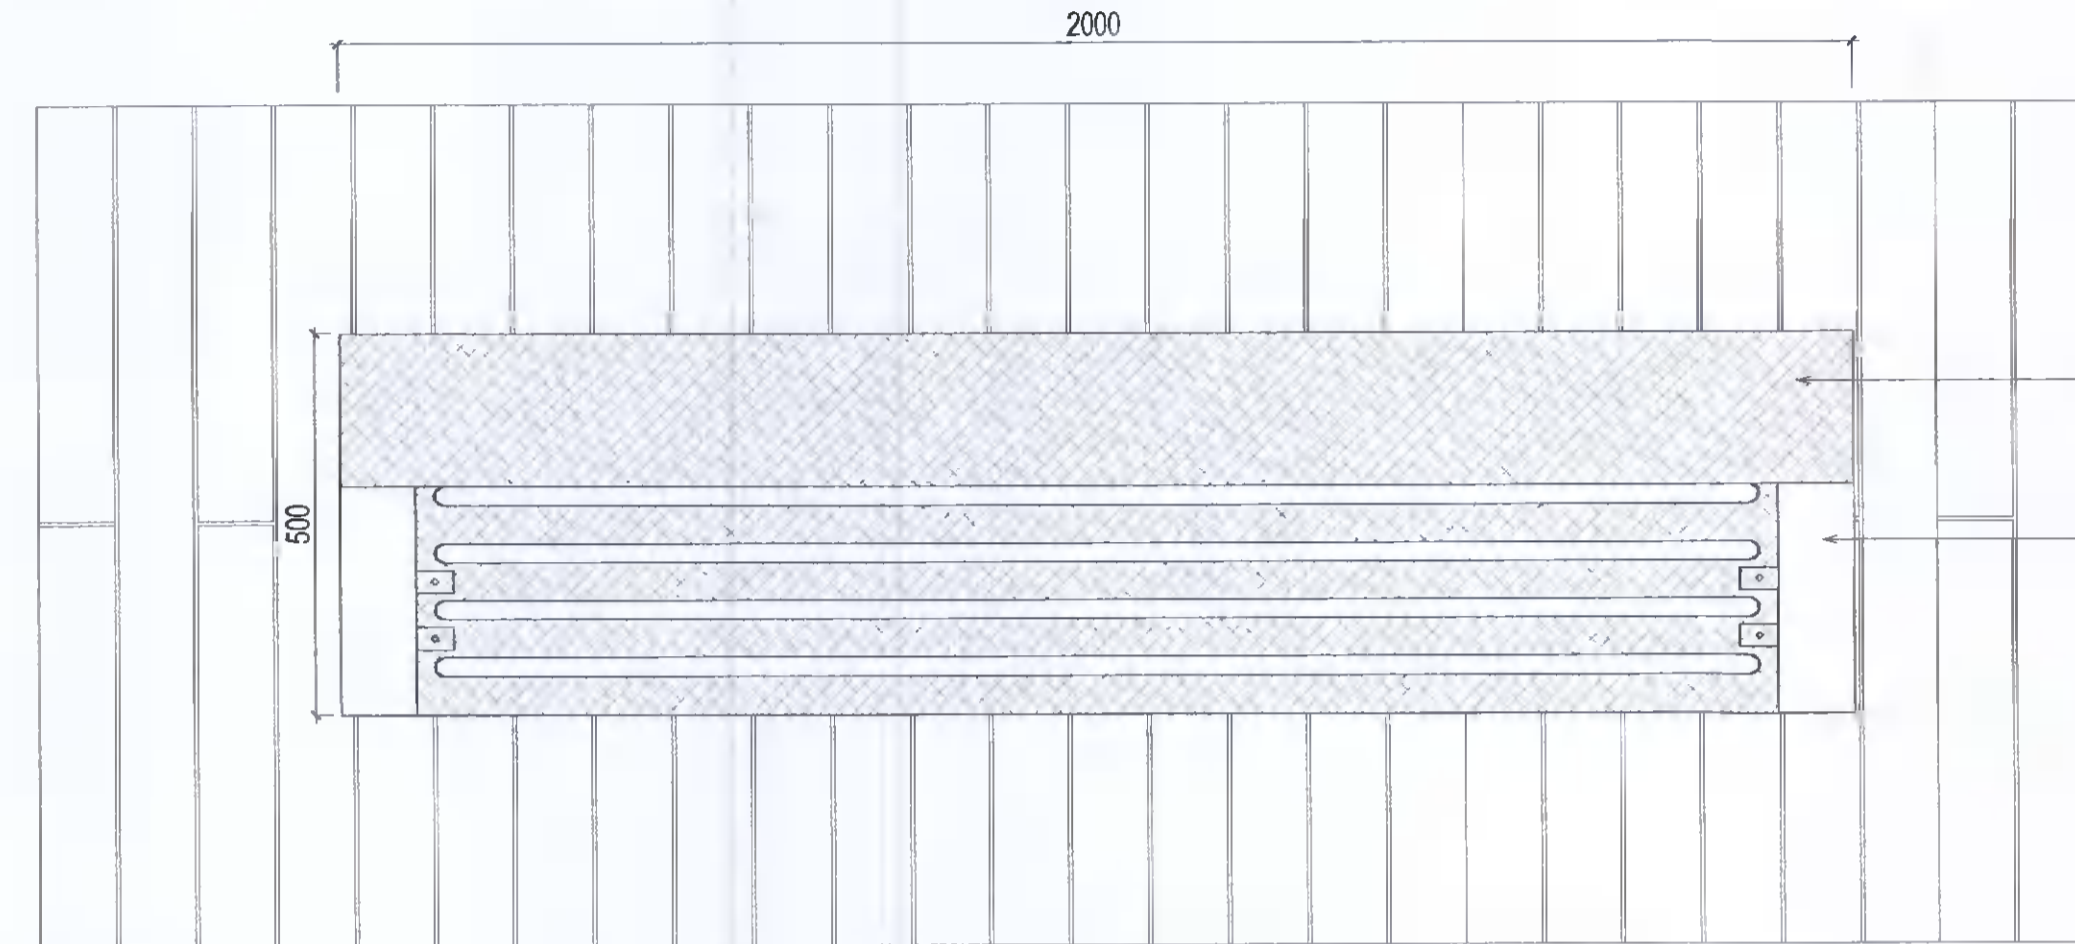

PLAN

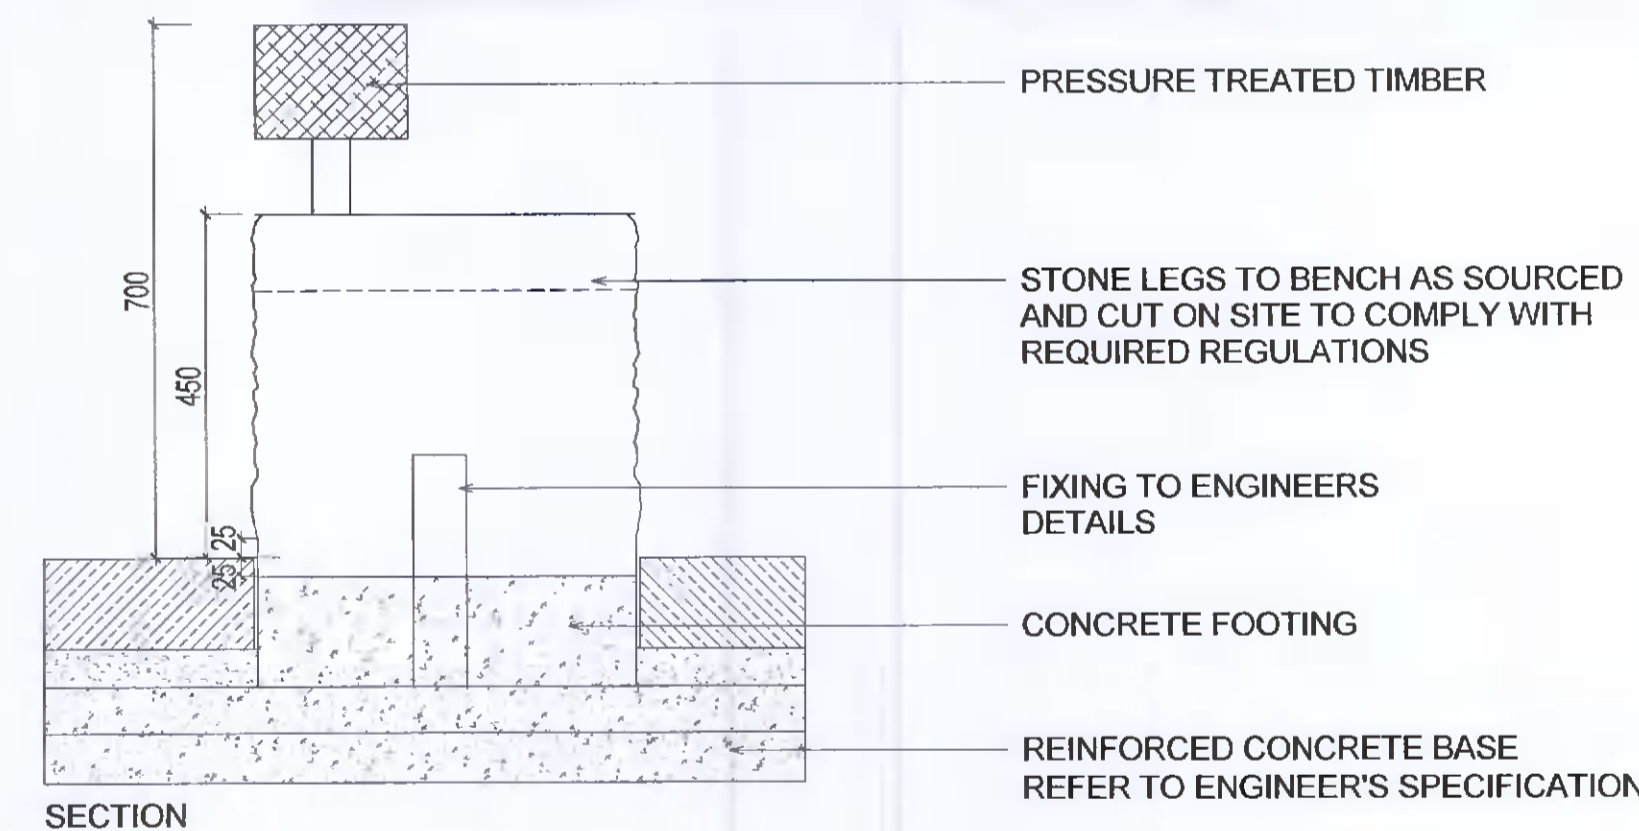

SECTION

3 TYPICAL DETAIL - TIMBER BENCH

1:10 @A1



REFERENCE IMAGE

NOTE: THIS IMAGE DOESN'T INDICATE THE ACTUAL BENCH IN DETAIL DRAWING. IT IS JUST A REPRESENTIVE IMAGE

NOTE
ALL DIMENSIONS TO BE CHECKED ON SITE
NO DIMENSIONS TO BE SCALED FROM THIS DRAWING
THIS DRAWING IS TO BE READ IN CONJUNCTION WITH
RELEVANT CONSULTANTS DRAWINGS
NO PART OF THIS DOCUMENT MAY BE REPRODUCED OR
TRANSMITTED IN ANY FORM OR STORED IN ANY RETRIEVAL
SYSTEM OF ANY NATURE WITHOUT THE WRITTEN PERMISSION
OF THE LANDSCAPE ARCHITECT AS COPYRIGHT HOLDER EXCEPT
AS AGREED FOR USE ON THE PROJECT FOR WHICH THE
DOCUMENT WAS ORIGINALLY ISSUED.
FOR DRAWING INDEX, GENERAL NOTES, REFER TO
DWG L1-001

CLIENT:

ADAMSTOWN STATION AND BOULEVARD LTD.

ARCHITECTS:

MDO ARCHITECTS

REVISIONS

Job No.	23A2A	Drawn By	KFR
Dwg No.	L1-901	Checked By	JM
Scale	As indicated @A1	Date	APRIL 2022

JOB DESCRIPTION

Site	ADAMSTOWN BOULEVARD
Project	ADAMSTOWN BOULEVARD - PHASE 1
Title	FURNITURE DETAILS



NMP
Niall Montgomery + Partners

Architects 33 Rock Road, Warrinstown, Blackrock, Co. Dublin
Telephones 2121 800 Fax 2121 007 E mail : info@nmp.ie