

NOTE
 ALL DIMENSIONS TO BE CHECKED ON SITE
 NO DIMENSIONS TO BE SCALED FROM THIS DRAWING
 THIS DRAWING IS TO BE READ IN CONJUNCTION WITH
 RELEVANT CONSULTANT'S DRAWINGS
 NO PART OF THIS DOCUMENT MAY BE REPRODUCED OR
 TRANSMITTED IN ANY FORM OR STORED IN ANY RETRIEVAL
 SYSTEM OF ANY NATURE WITHOUT THE WRITTEN PERMISSION
 OF THE LANDSCAPE ARCHITECT AS COPYRIGHT HOLDER EXCEPT
 AS AGREED FOR USE ON THE PROJECT FOR WHICH THE
 DOCUMENT WAS ORIGINALLY ISSUED.
 FOR DRAWING INDEX, GENERAL NOTES, REFER TO
 DWG L1-001

CLIENT:

ADAMSTOWN STATION AND BOULEVARD LTD.

ARCHITECTS:


MDO ARCHITECTS




01 TRIPLE BALANCE BEAM REFERENCE IMAGE
 N/A




04 WATER SEESAW REFERENCE IMAGE
 N/A

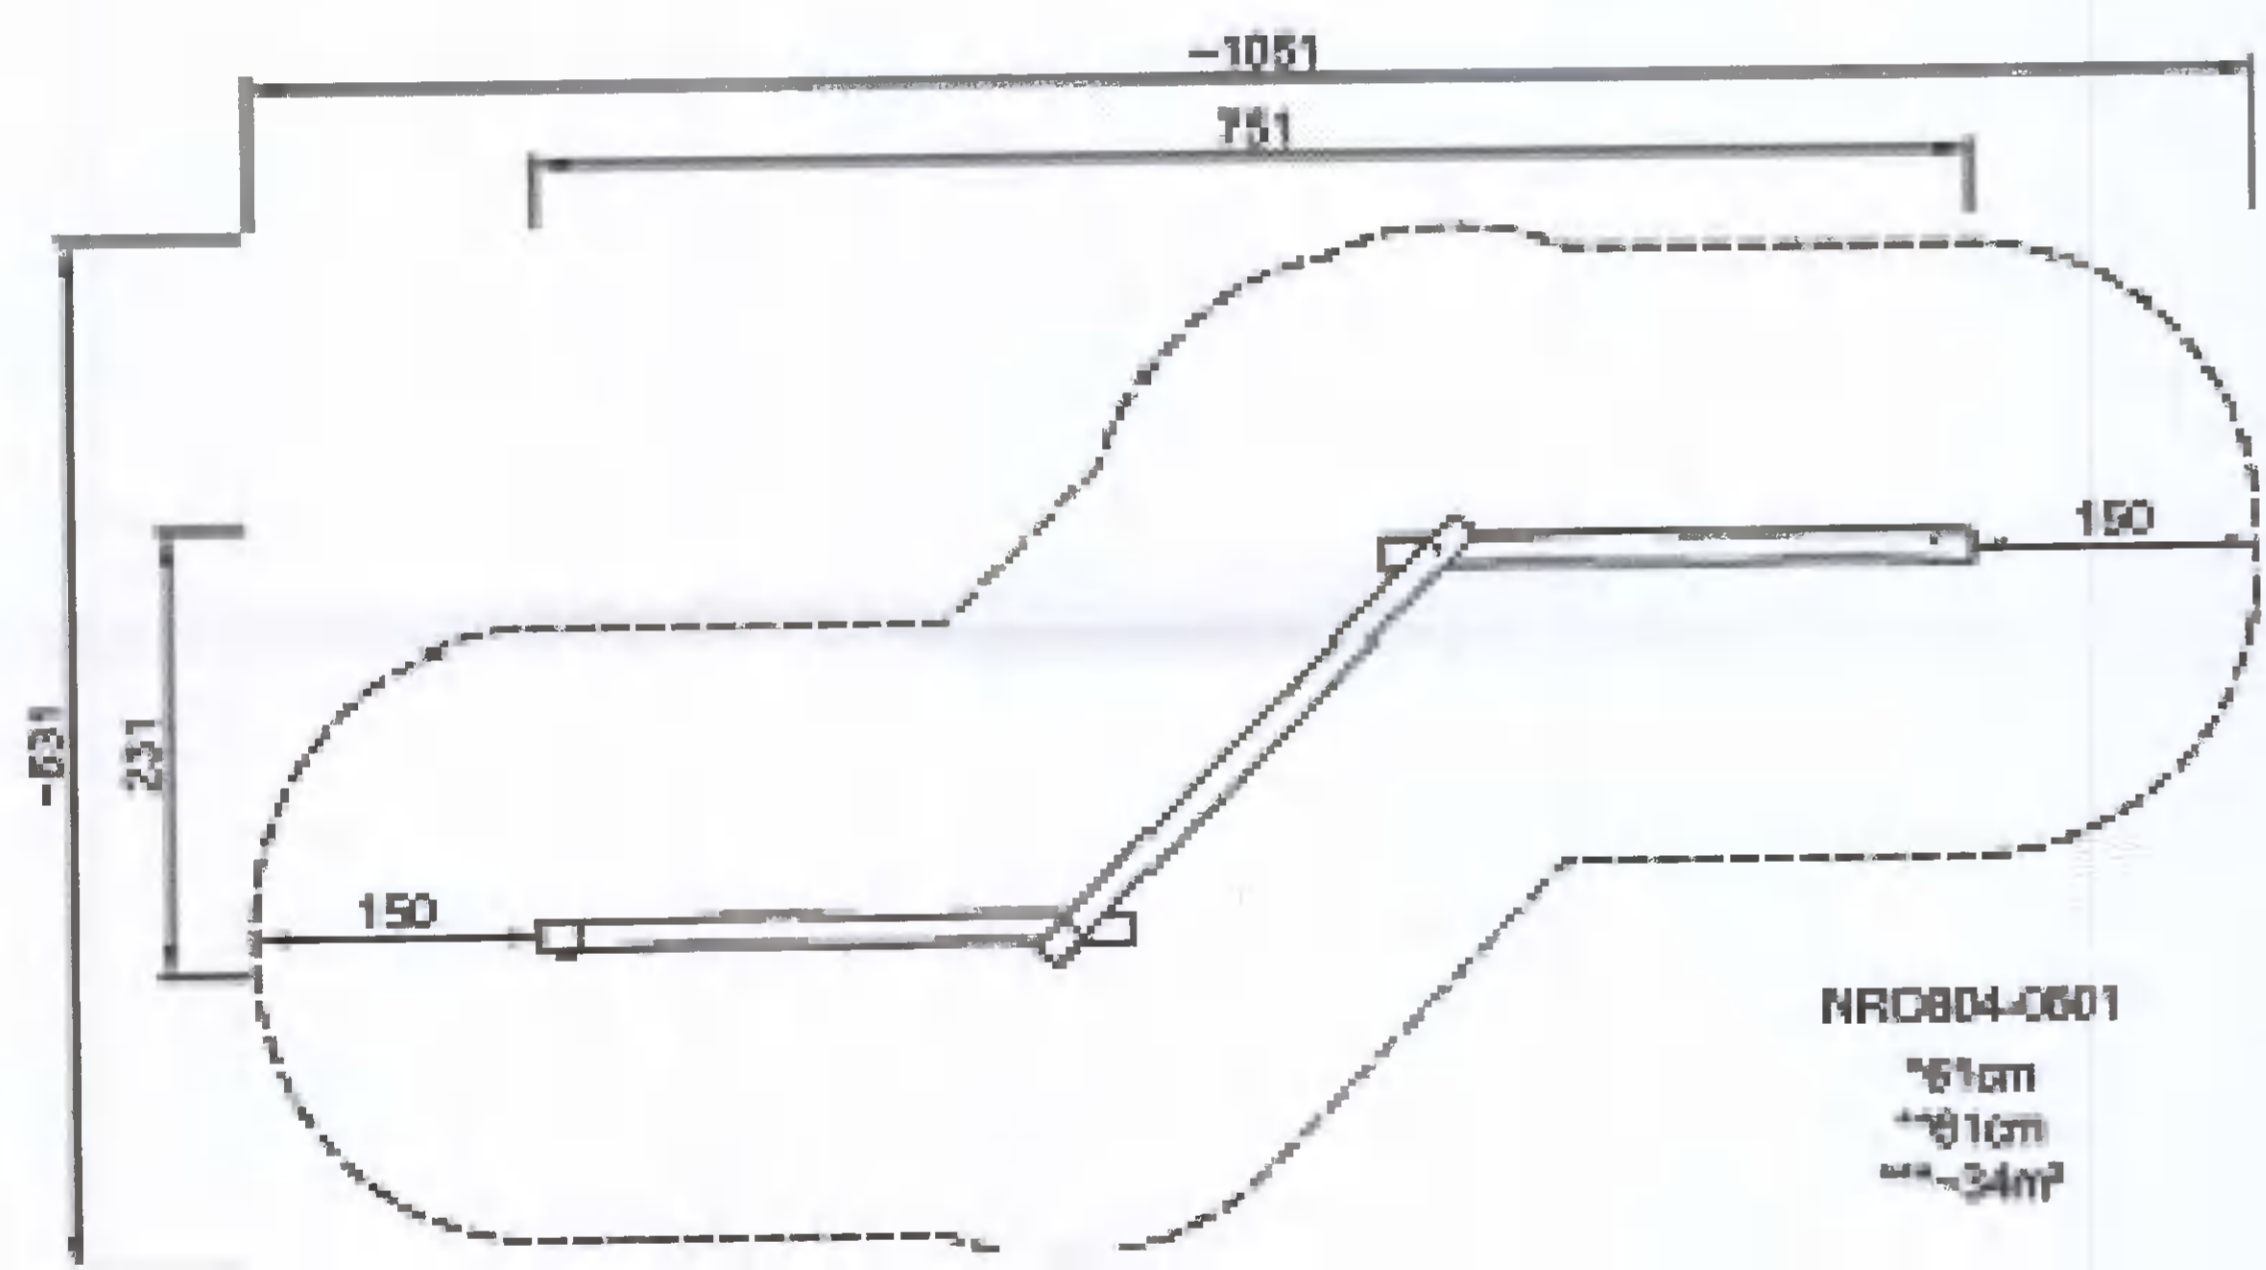


02 TRIPLE BALANCE BEAM TOP VIEW
 N/A

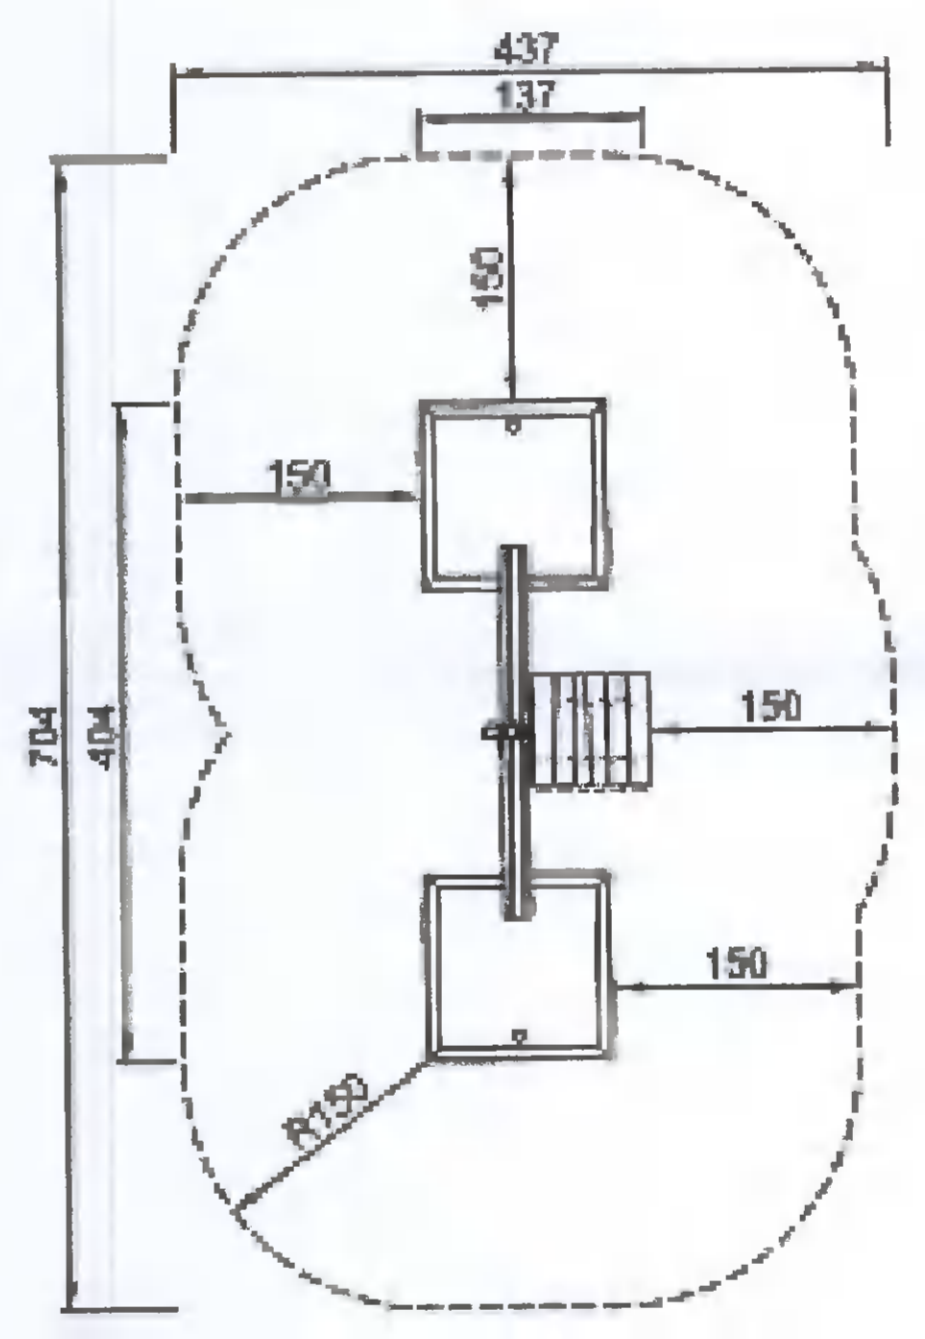

05 WATER SEESAW TOP VIEW
 N/A

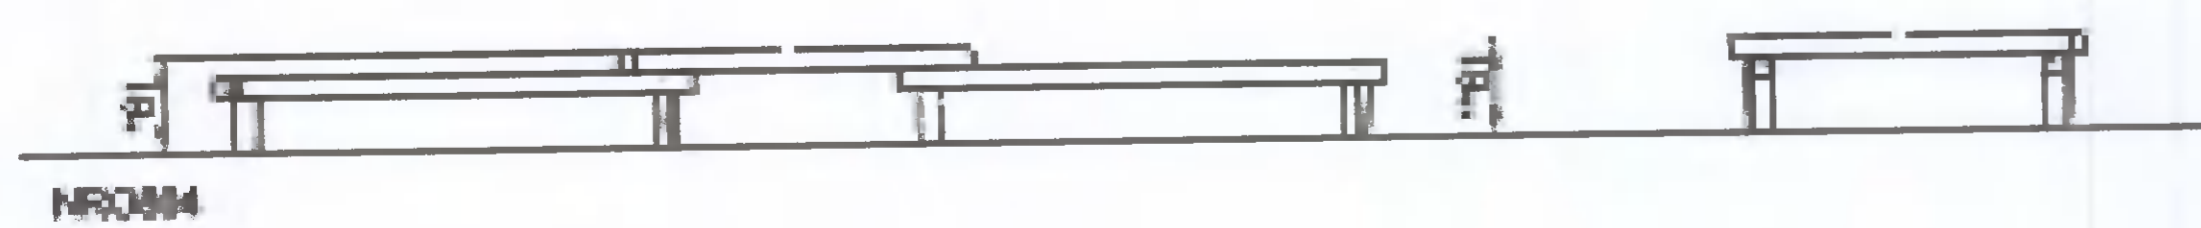

03 TRIPLE BALANCE BEAM SIDE VIEW
 N/A

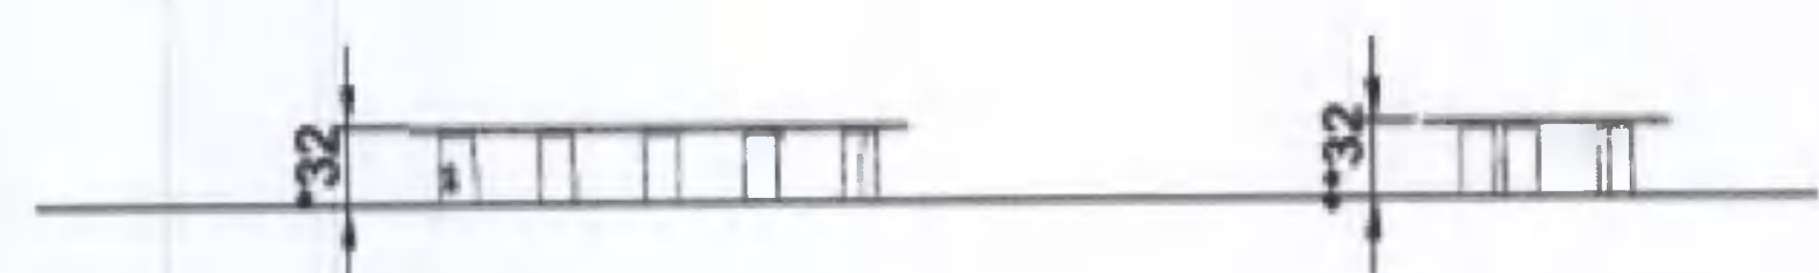

06 WATER SEESAW SIDE VIEW
 N/A

REVISIONS			
Job No.	23A2A	Drawn By	LB
Dwg No.	L1-909	Checked By	JM
Scale	AS SHOWN@A1	Date	APRIL 2022

JOB DESCRIPTION	
Site	ADAMSTOWN BOULEVARD
Project	ADAMSTOWN BOULEVARD PHASE 1
Title	PLAY EQUIPMENT