





01 WATERLILIES BALANCE POST REFERENCE IMAGE  
N/A

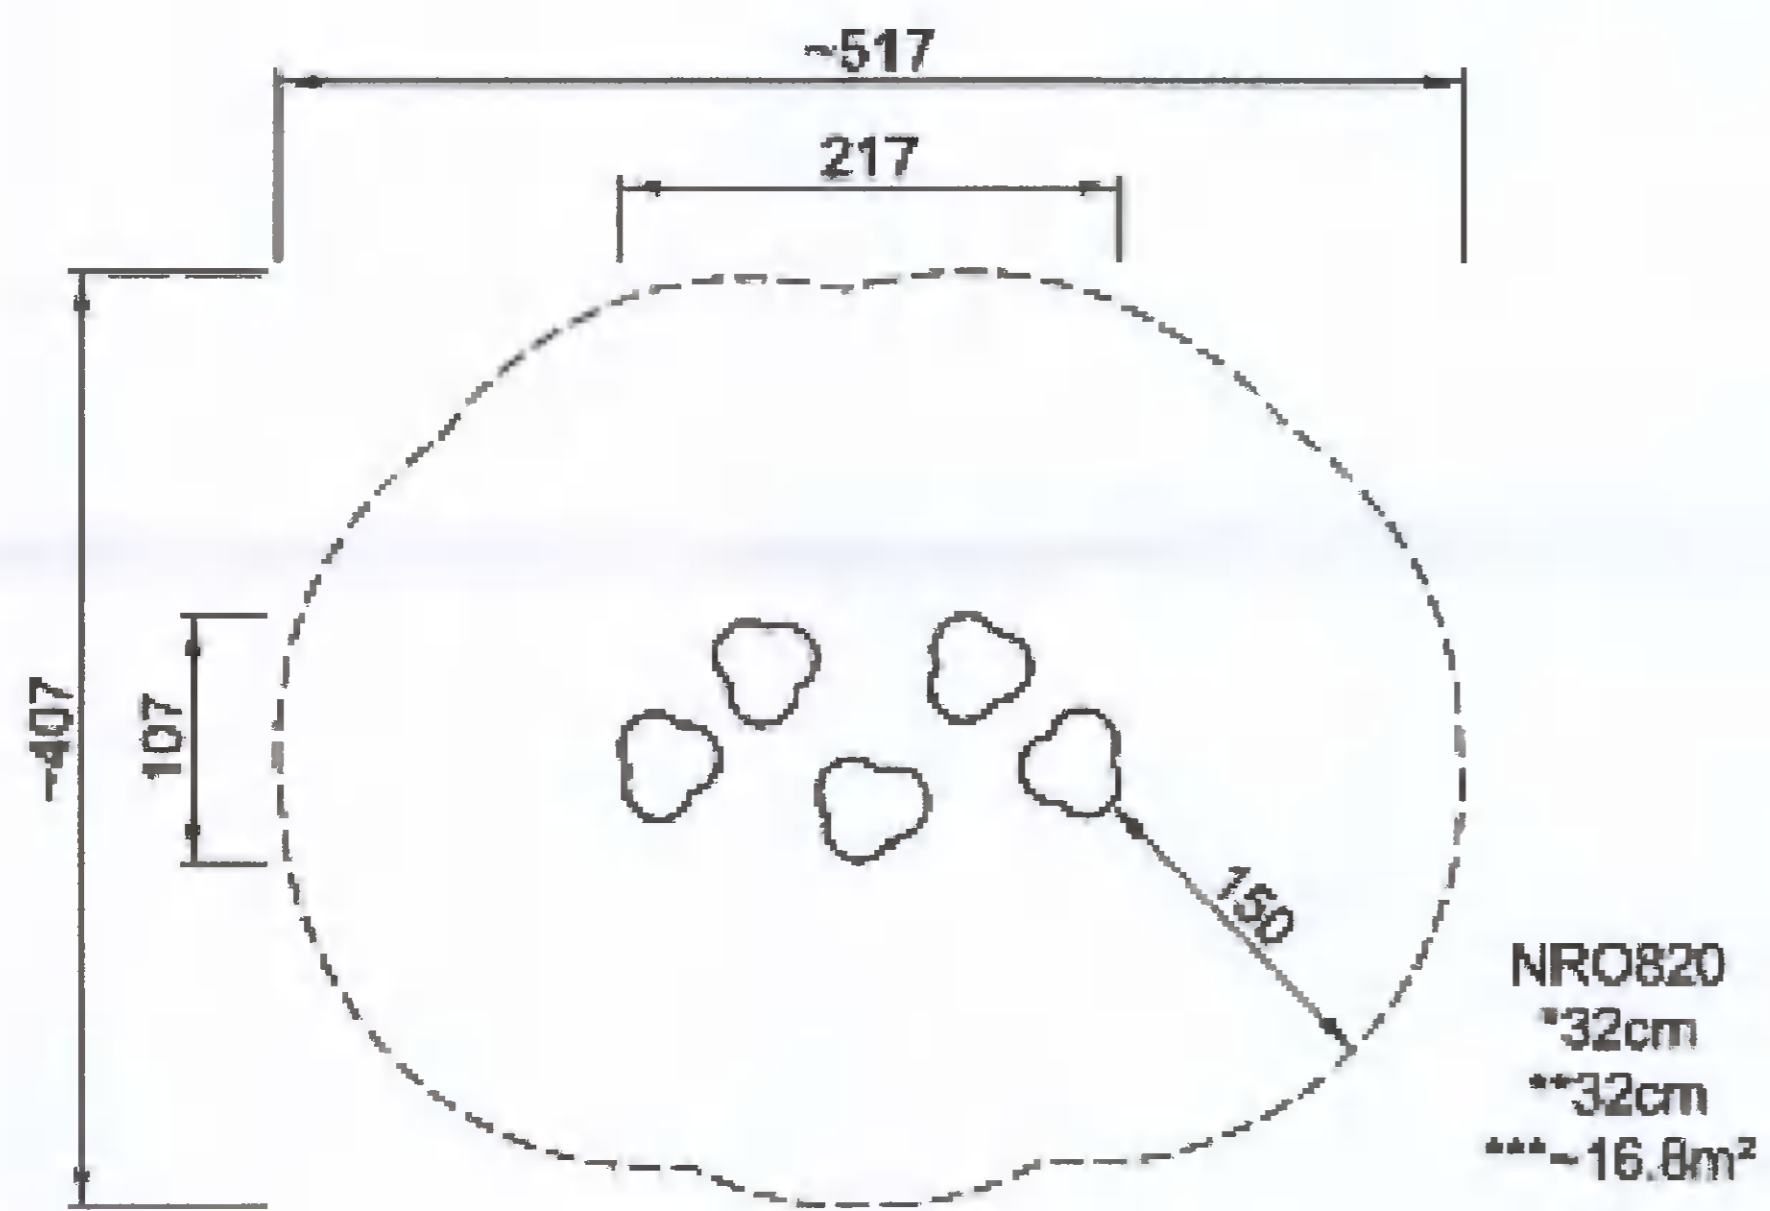

02 WATERLILIES BALANCE TOP VIEW  
N/A

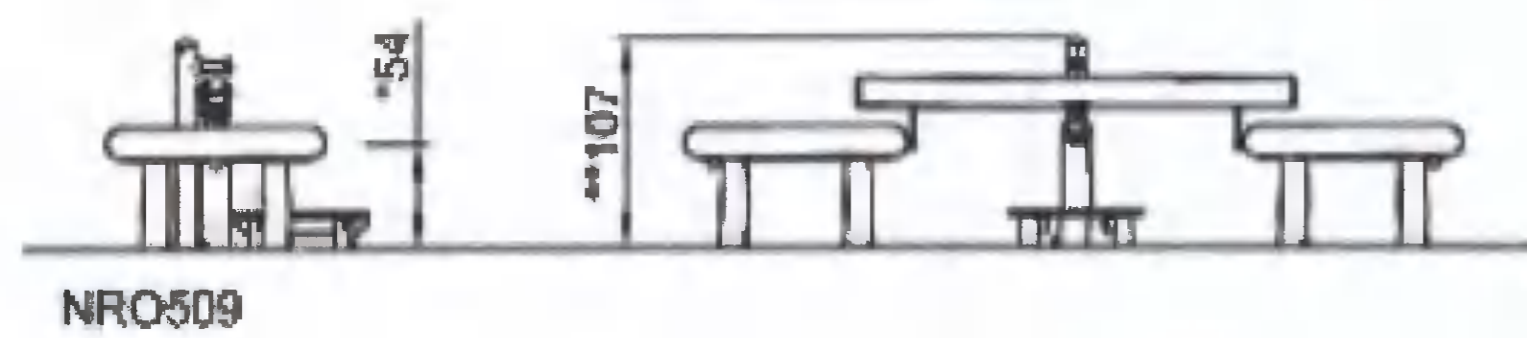

03 WATERLILIES BALANCE SIDE VIEW  
N/A

NOTE  
ALL DIMENSIONS TO BE CHECKED ON SITE  
NO DIMENSIONS TO BE SCALED FROM THIS DRAWING  
THIS DRAWING IS TO BE READ IN CONJUNCTION WITH  
RELEVANT CONSULTANTS DRAWINGS  
NO PART OF THIS DOCUMENT MAY BE RE-PRODUCED OR  
TRANSMITTED IN ANY FORM OR STORED IN ANY RETRIEVAL  
SYSTEM OF ANY NATURE WITHOUT THE WRITTEN PERMISSION  
OF THE LANDSCAPE ARCHITECT AS COPYRIGHT HOLDER EXCEPT  
AS AGREED FOR USE ON THE PROJECT FOR WHICH THE  
DOCUMENT WAS ORIGINALLY ISSUED.  
FOR DRAWING INDEX, GENERAL NOTES, REFER TO  
DWG L1-001

CLIENT:

ADAMSTOWN STATION AND BOULEVARD LTD.

ARCHITECTS:

MDO ARCHITECTS

REVISIONS

Job No.	23A2A	Drawn By	LB
Dwg No.	L1-910	Checked By	JM
Scale	AS SHOWN@A1	Date	APRIL 2022

JOB DESCRIPTION

Site	ADAMSTOWN BOULEVARD
Project	ADAMSTOWN BOULEVARD PHASE 1
Title	PLAY EQUIPMENT



**NMP**  
Niall Montgomery + Partners

Architects 33 Rock Road, Willemstown, Blackrock, Co. Dublin  
Telephone: 2121 800 Fax: 2121 007 E-mail: info@nmp.ie