


PROPOSED FRONT ELEVATION

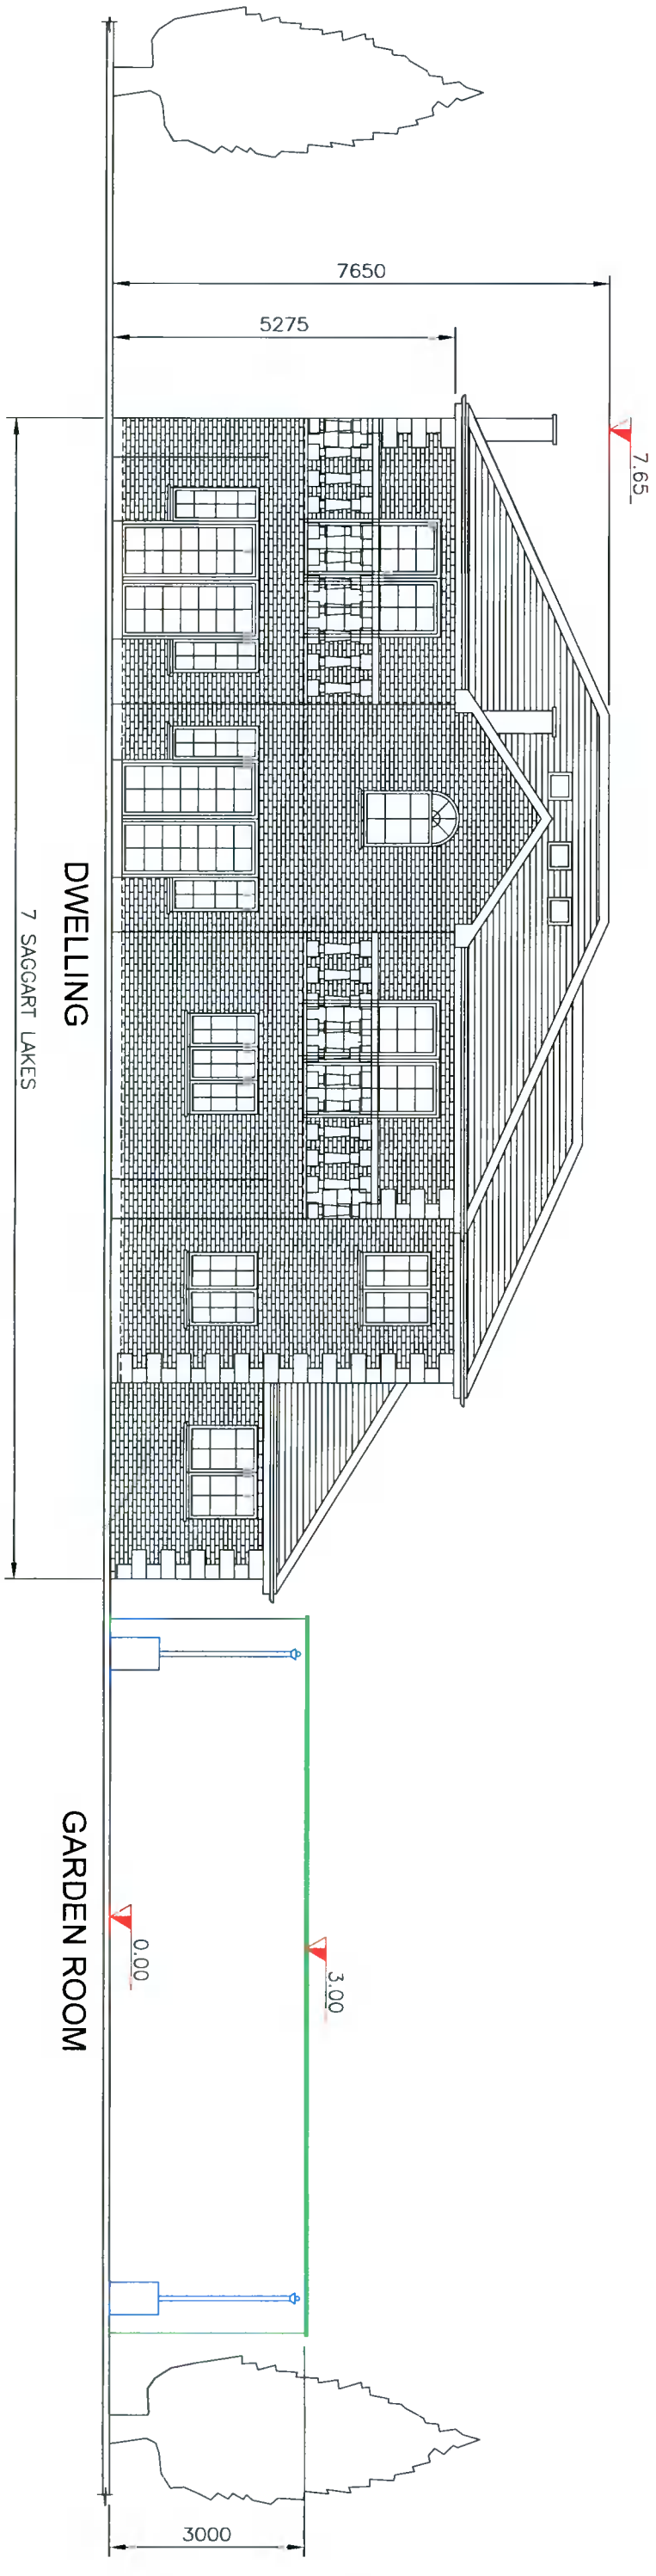

PROPOSED REAR ELEVATION



The information contained in this drawing is confidential and must not be divulged to any third party without the written consent of 4bes Design Services.



38 Larkfield Avenue
Lucan
Co. Dublin

7 Saggart Lakes
Coldwater Common,
Saggart, Co. Dublin
D24PY01

PROPOSED ELEVATIONS

DRAWN	JOHN FORBES , 38 LARKFIELD AVE. , LUCAN, CO. DUBLIN	Sean Keller
DATE	April 2021	
SCALE	1:100 @ A3	SL - 7