


PROPOSED FRONT ELEVATION - CONTIGUOUS

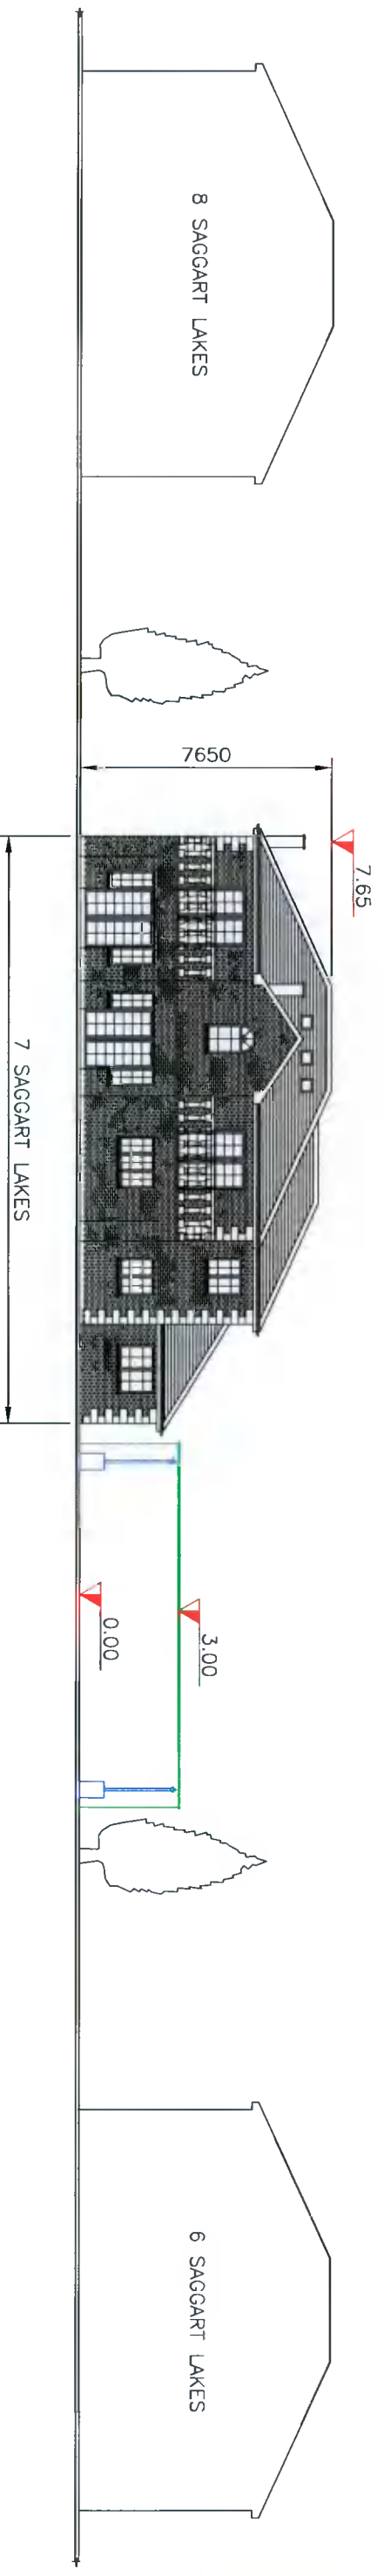

PROPOSED REAR ELEVATION - CONTIGUOUS

The information contained in this drawing is confidential and must not be divulged to any third party without the written consent of Abes Design Services.



38 Larkfield Avenue
Lucan
Co. Dublin

7 Saggart Lakes
Coldwater Common,
Saggart, Co. Dublin
D24PY01

PROPOSED ELEVATIONS -
CONTIGUOUS

DRAWN	JOHN FORBES , 38 LARKFIELD AVE. , LUCAN, Co. DUBLIN
DATE	April 2021
SCALE	1:200 @ A3
	Sean Keller

SL - 9