





FRONT ELEVATION

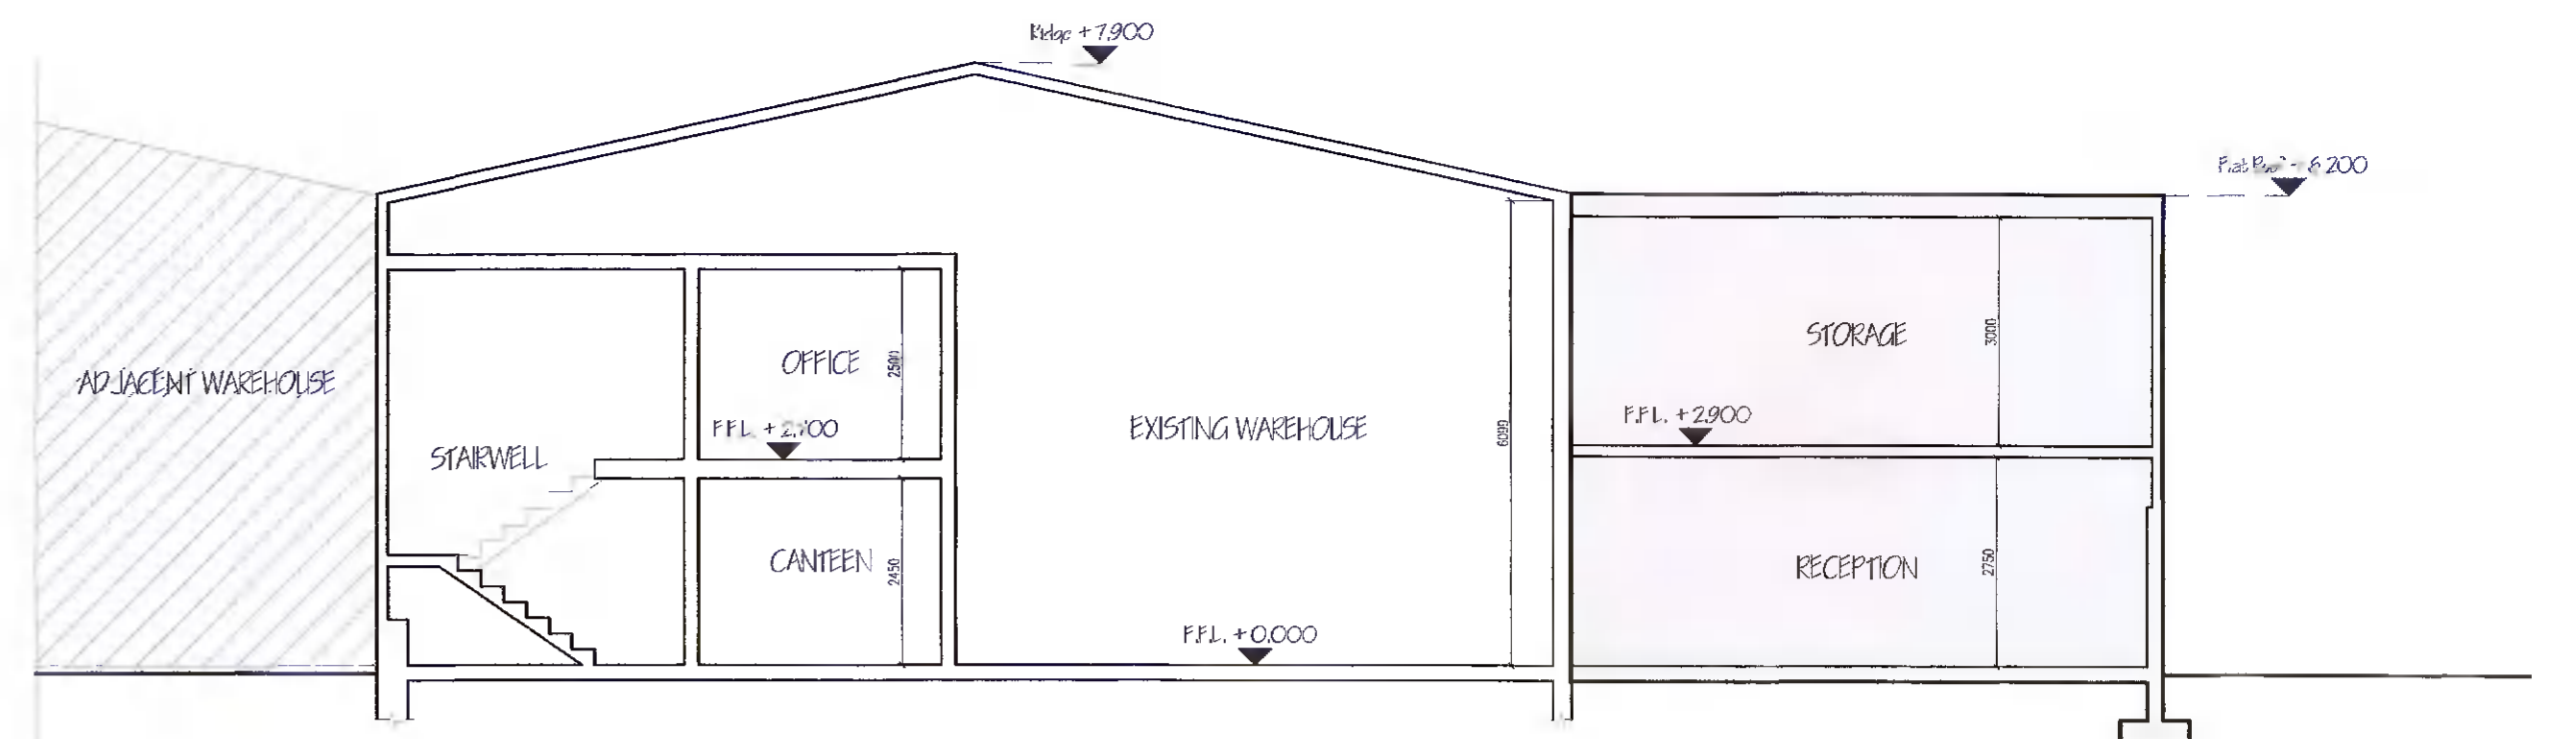

SECTION A-A

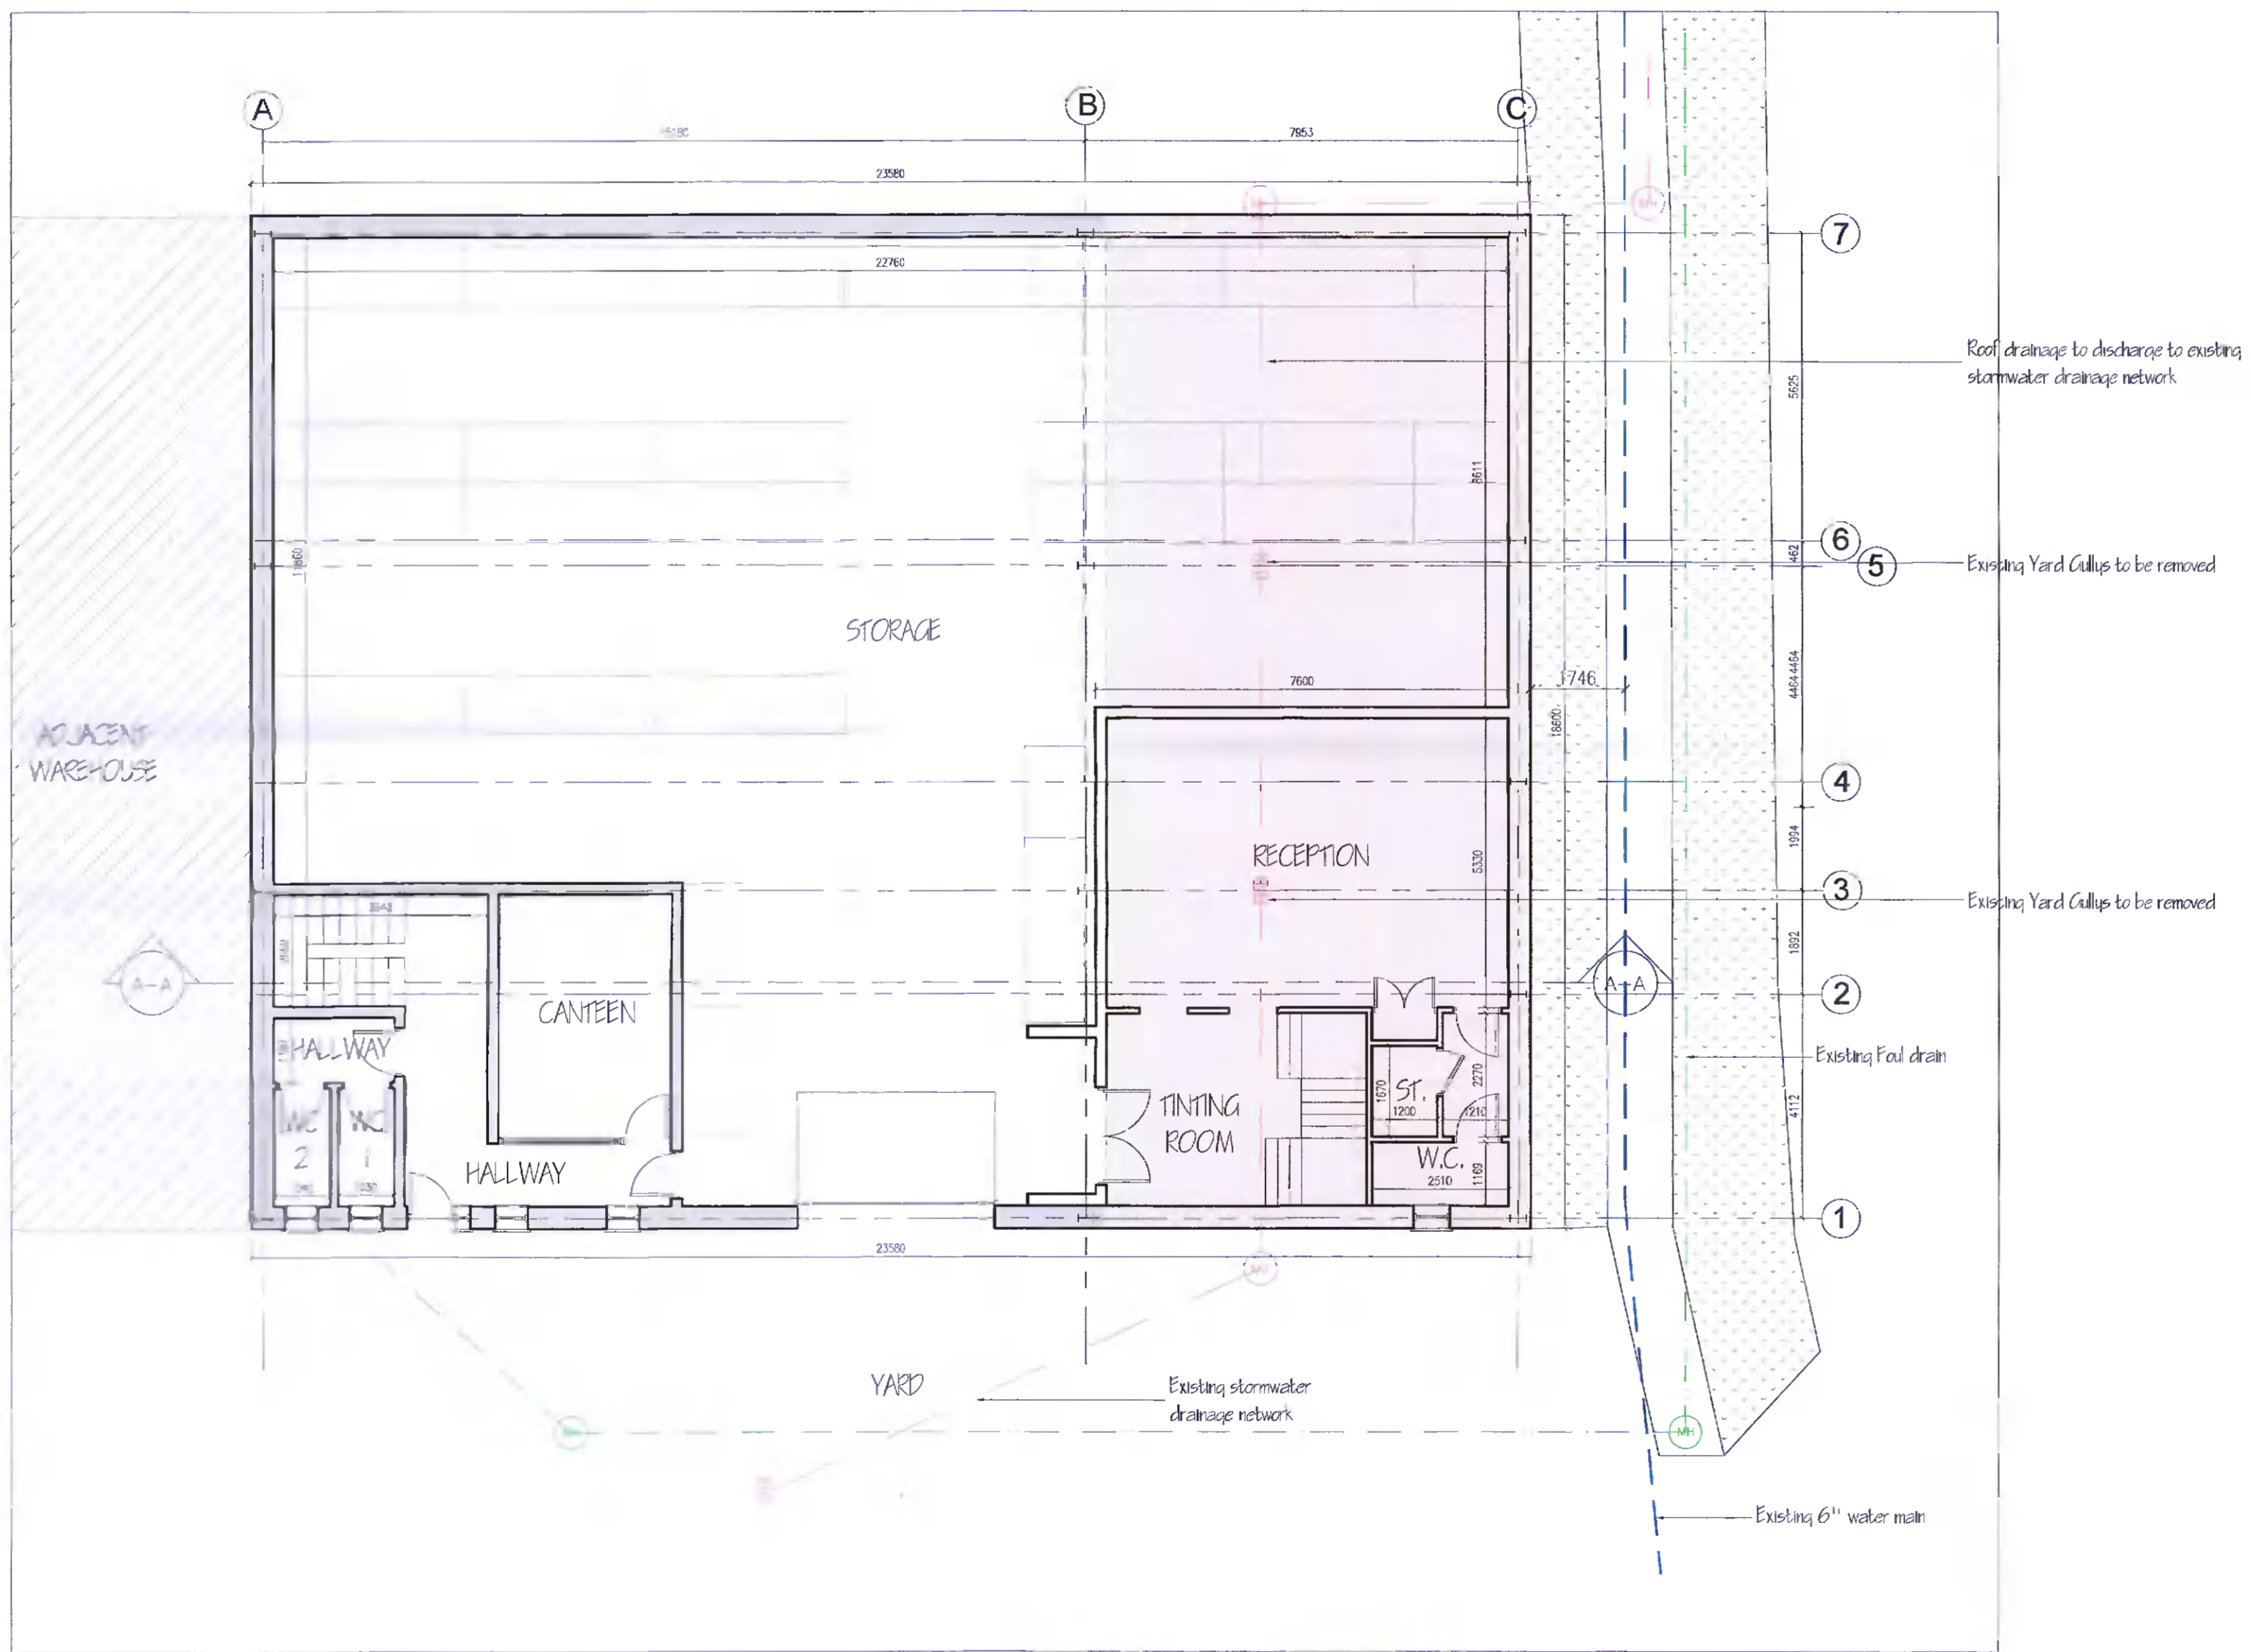

GROUND FLOOR PLAN
 Ground Floor Area = (405m² / 4,359ft²)

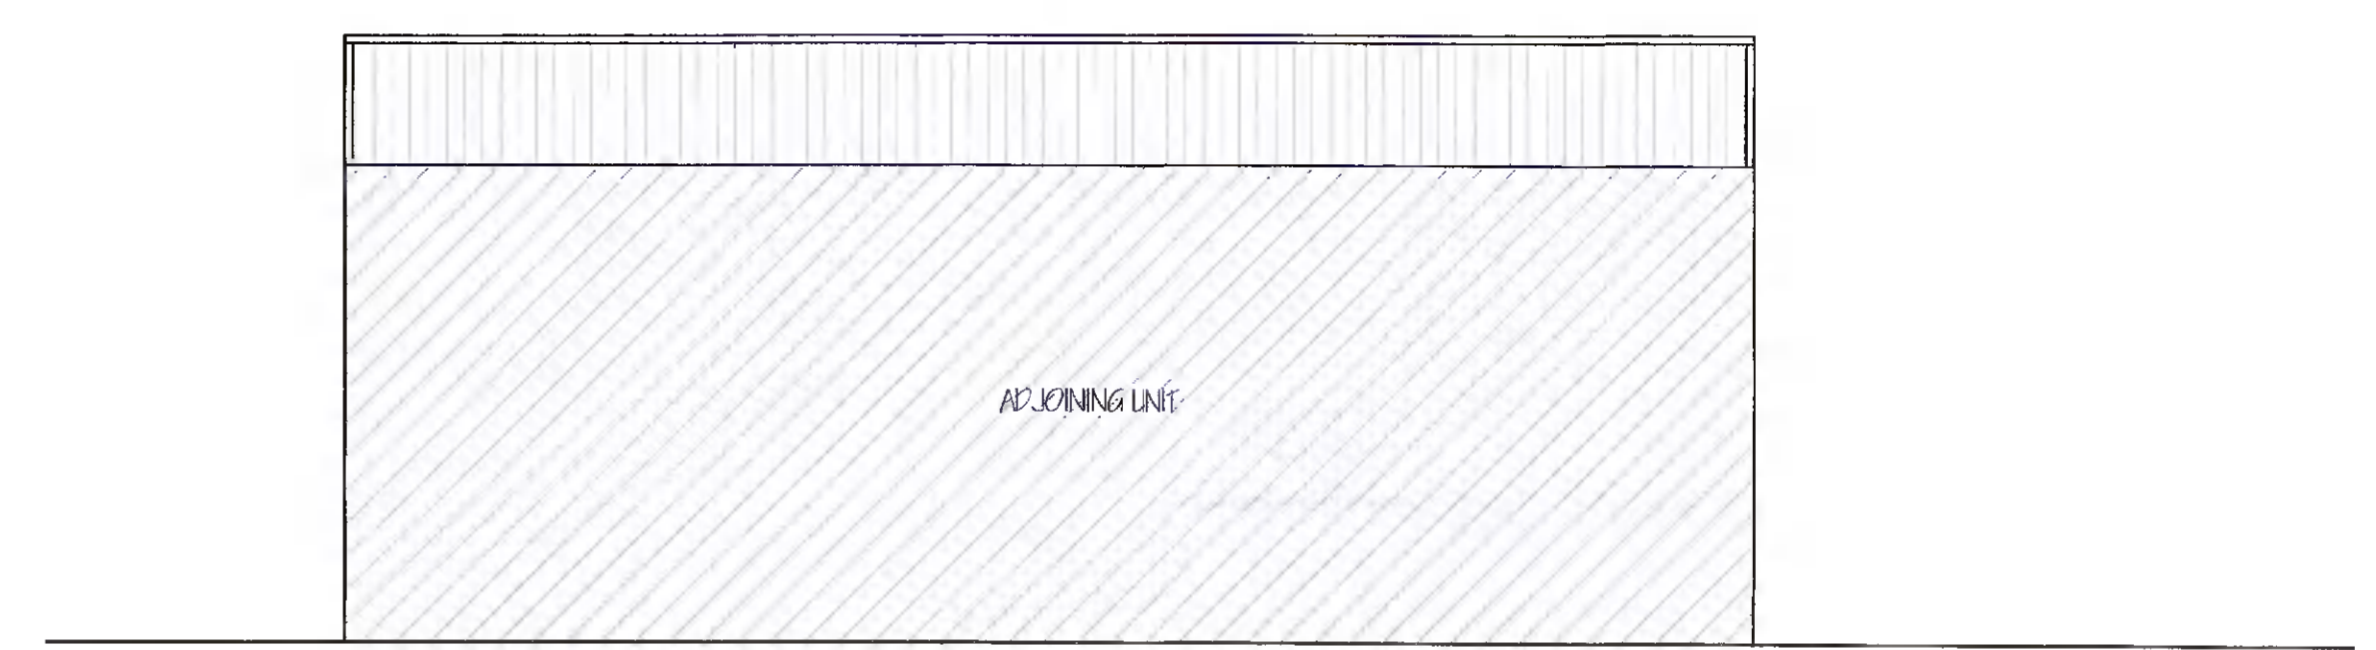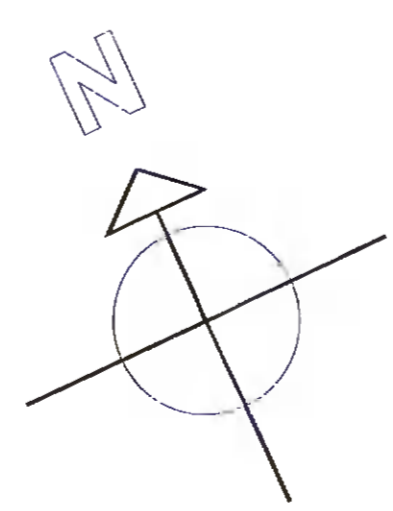

WEST ELEVATION



EAST ELEVATION

LEGEND:	
	PROPOSED EXTENSION & ALTERATIONS

Rev A - Sept. 2021 - RFI