




REAR ELEVATION

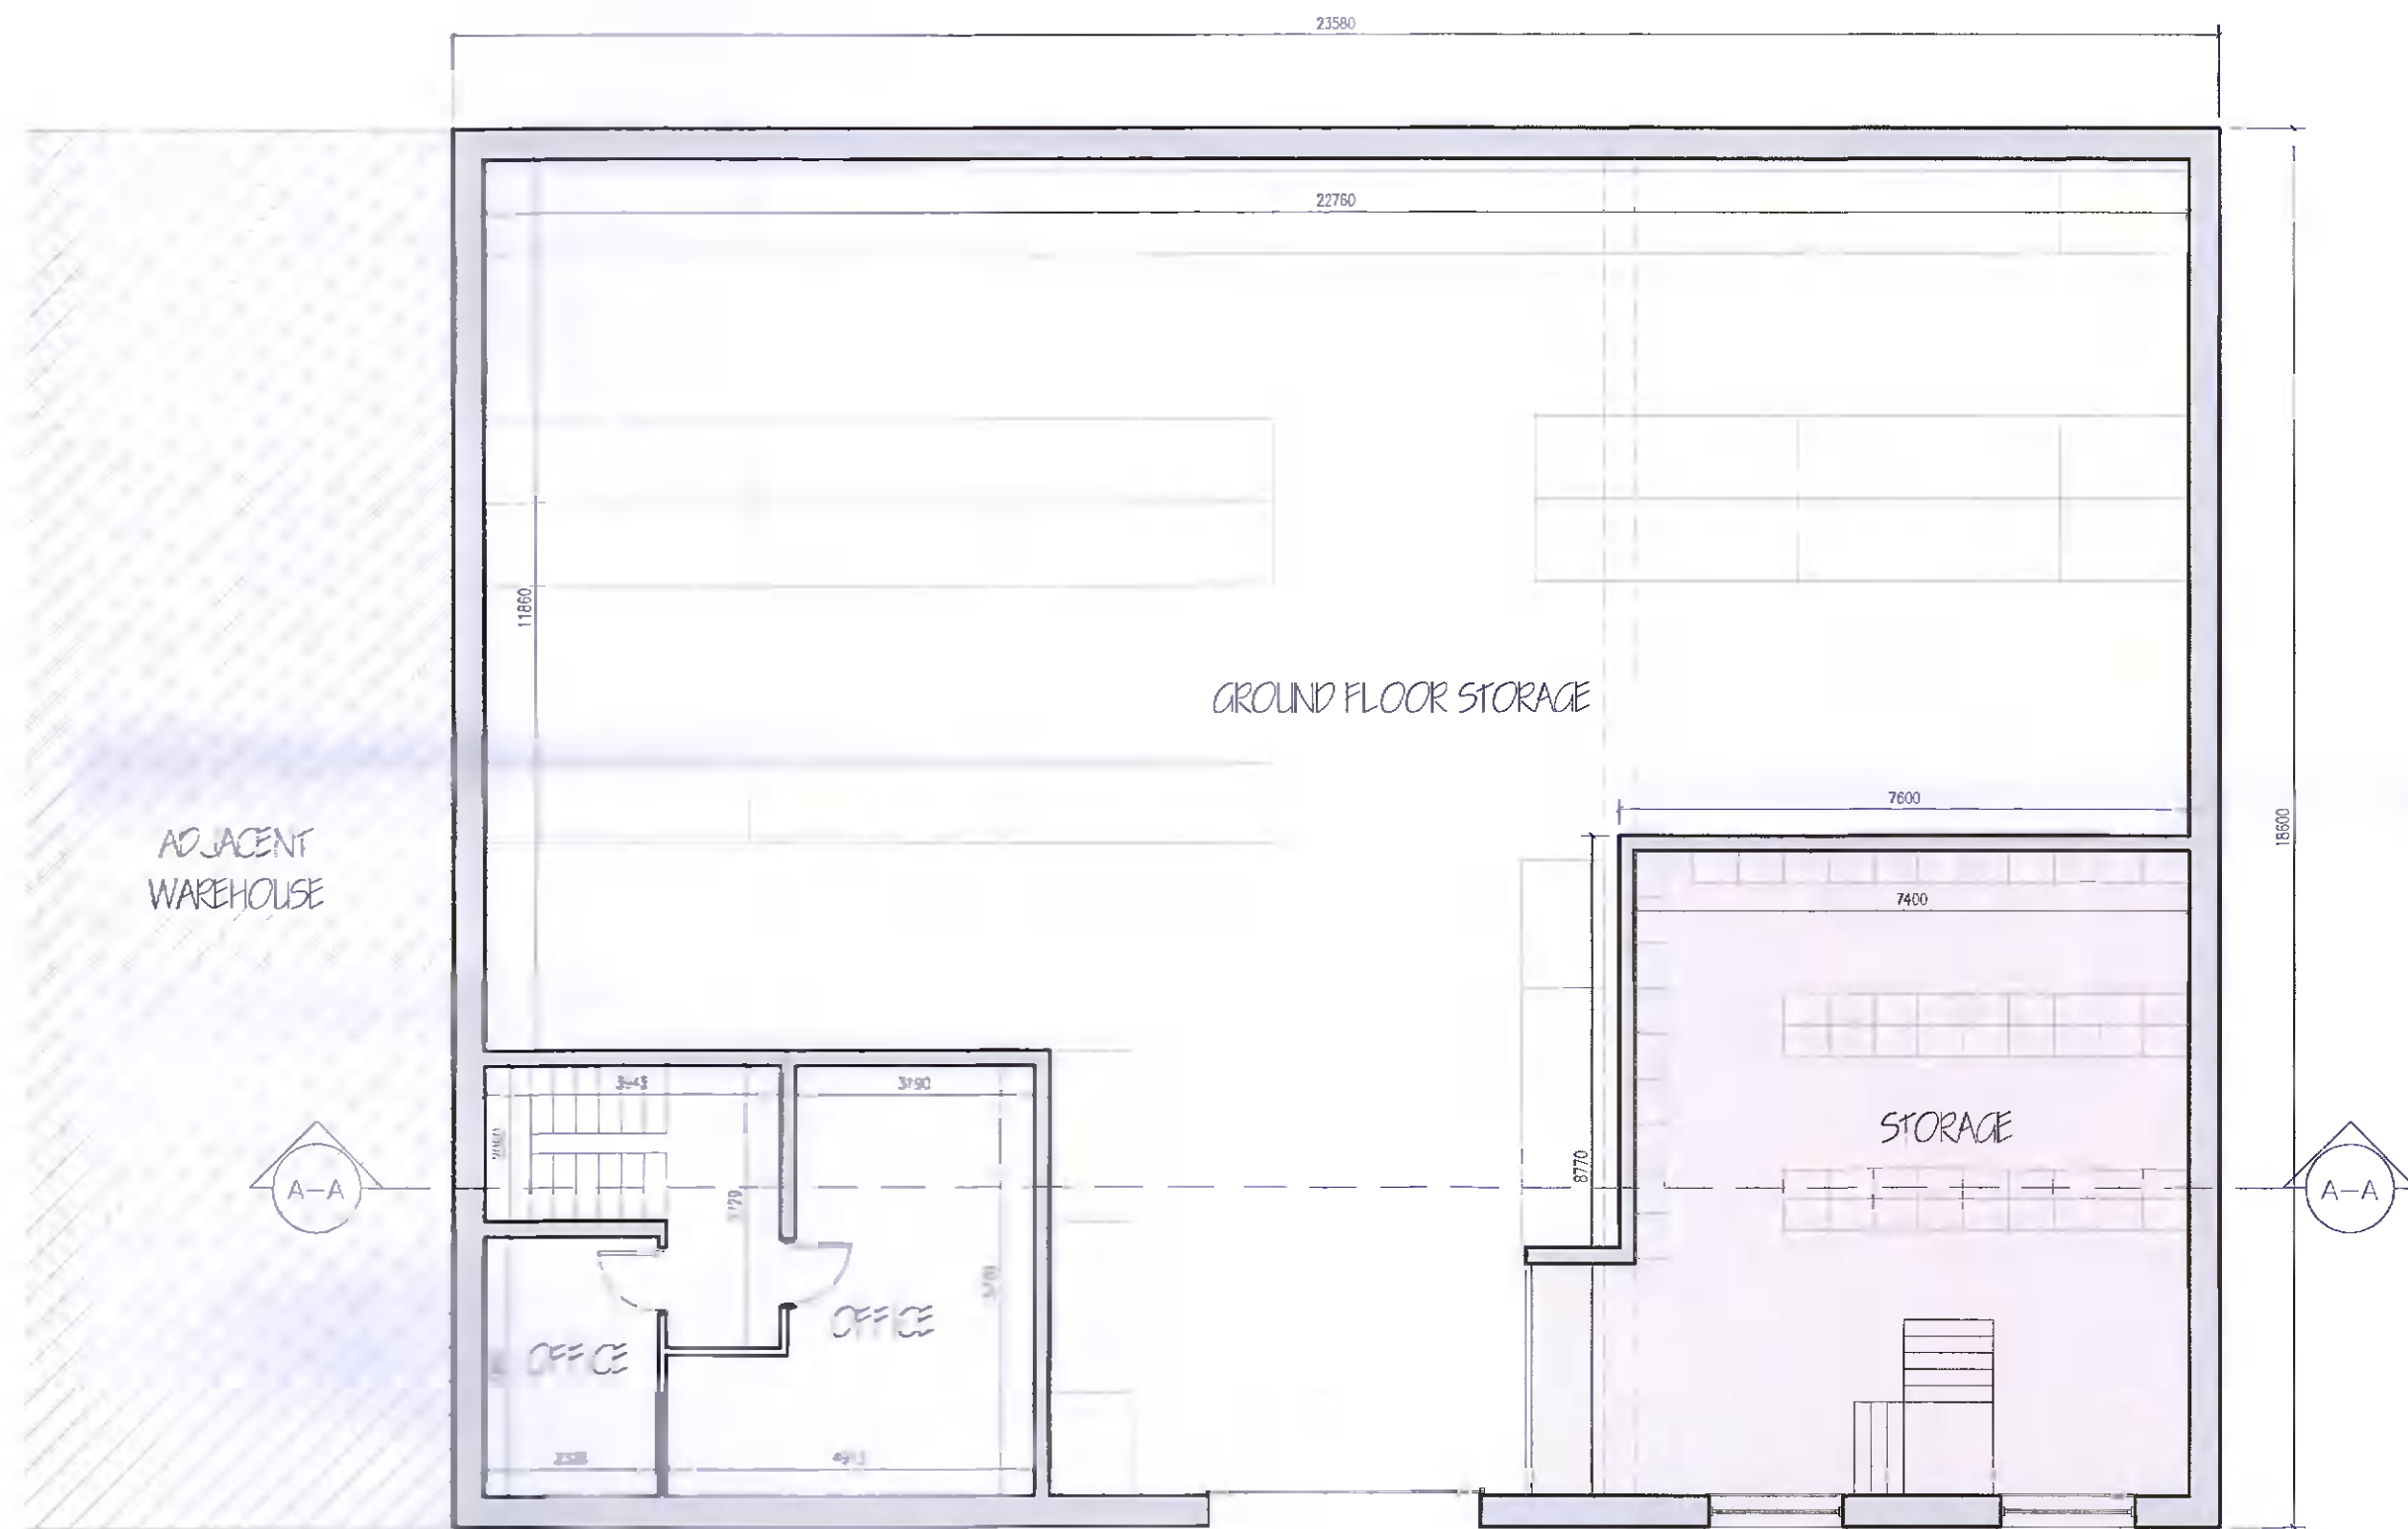

FIRST FLOOR PLAN
 First Floor Area = (106m² / 1,141ft²)

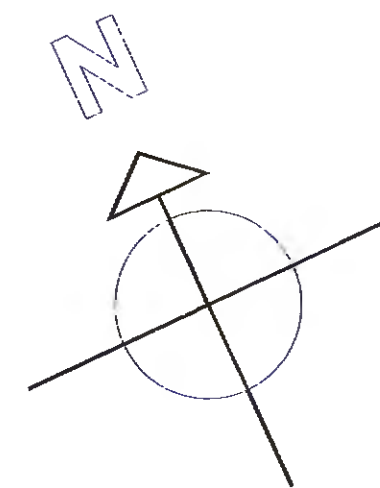

LEGEND:

	PROPOSED EXTENSION & ALTERATIONS
---	----------------------------------