

Degraded hedgerow  
Composed of bramble with very occasional hawthorn

Degraded hedgerow  
Composed of bramble with very occasional hawthorn

Western boundary shelter-belt planting  
(refer to arboricultural assessment report)

Southern boundary shelter-belt planting  
(refer to arboricultural assessment report)

Southern boundary shelter-belt planting  
(refer to arboricultural assessment report)


Section of screen planting  
in a state of collapse

**LEGEND**

- A TREES OF HIGH VALUE AND QUALITY
- B TREES OF MODERATE VALUE AND QUALITY
- C TREES OF LOW QUALITY AND VALUE
- CONIFEROUS SCREEN / SHELTER-BELT PLANTING
- TREE CONSTRAINTS
- SITE BOUNDARY

Drawing to be interpreted with reference to Tree Survey document

Tree constraints shown are calculated from guidelines contained within BS5837 (2012) with dimensions contained within Section 8 of the Tree Survey document. This outline should not be interpreted as the exact extent of root spread however it is considered the optimal area to be retained free of developmental impacts. Natural and/or man-made barriers such as waterlogged soil or buildings may restrict the spread of tree roots. Crown spreads may also prove to be a constraint particularly where crown reduction may not be possible. The constraints lines shown on this drawing are therefore a guide only. An on-site assessment should be undertaken in the event of any developments being planned within the areas shown for retained trees.

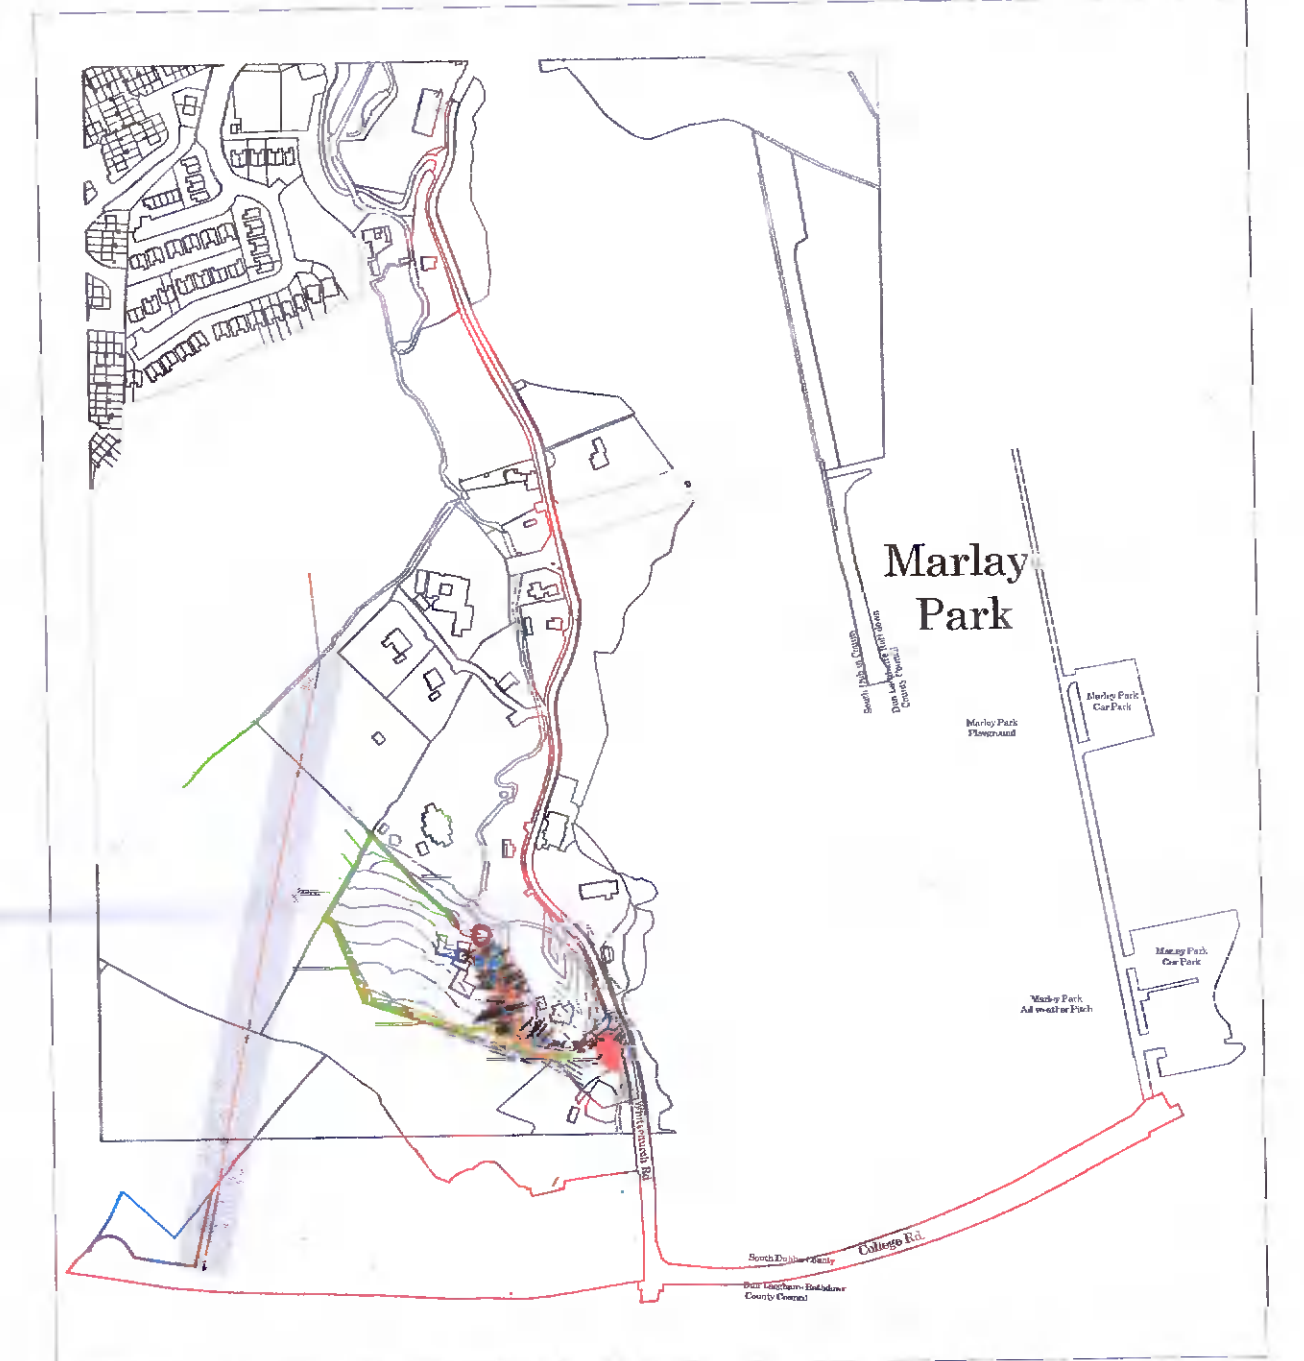

SHD BOUNDARY N.T.S.

REV	DATE	DESCRIPTIONS



**CMK**  
Horticulture & Arboriculture

PROJECT: EDMONSTOWN SHD, KILMASHOGUE, DUBLIN 16		JOB NO. TEDM001	
DRAWING: Tree Survey & Constraints	DATE: 28-10-21	SCALE: 1:500 @ A1	DRAWING NO. 101
DRAWN BY: Cianus Kilduff	CK INITIALS	REVISION:	
STATUS: Planning			

NOTES:  
This drawing is for information only.  
© This drawing is copyright of CMK Horticulture & Arboriculture