




1 Elevation Contextual - North

1 : 500




2 Elevation Contextual - East

1 : 500

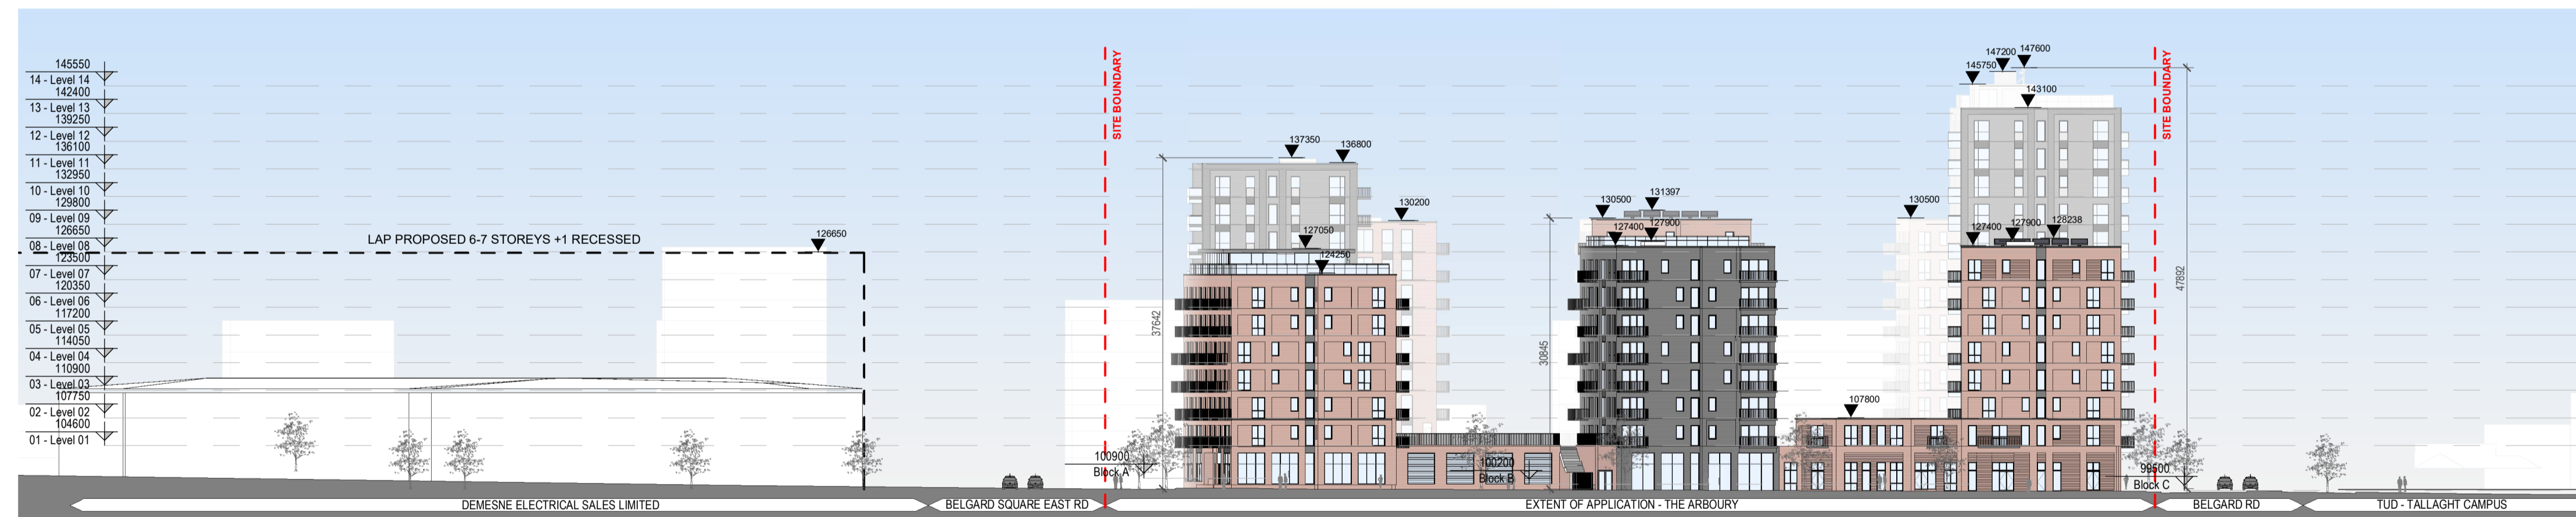

3 Elevation Contextual - South

1 : 500

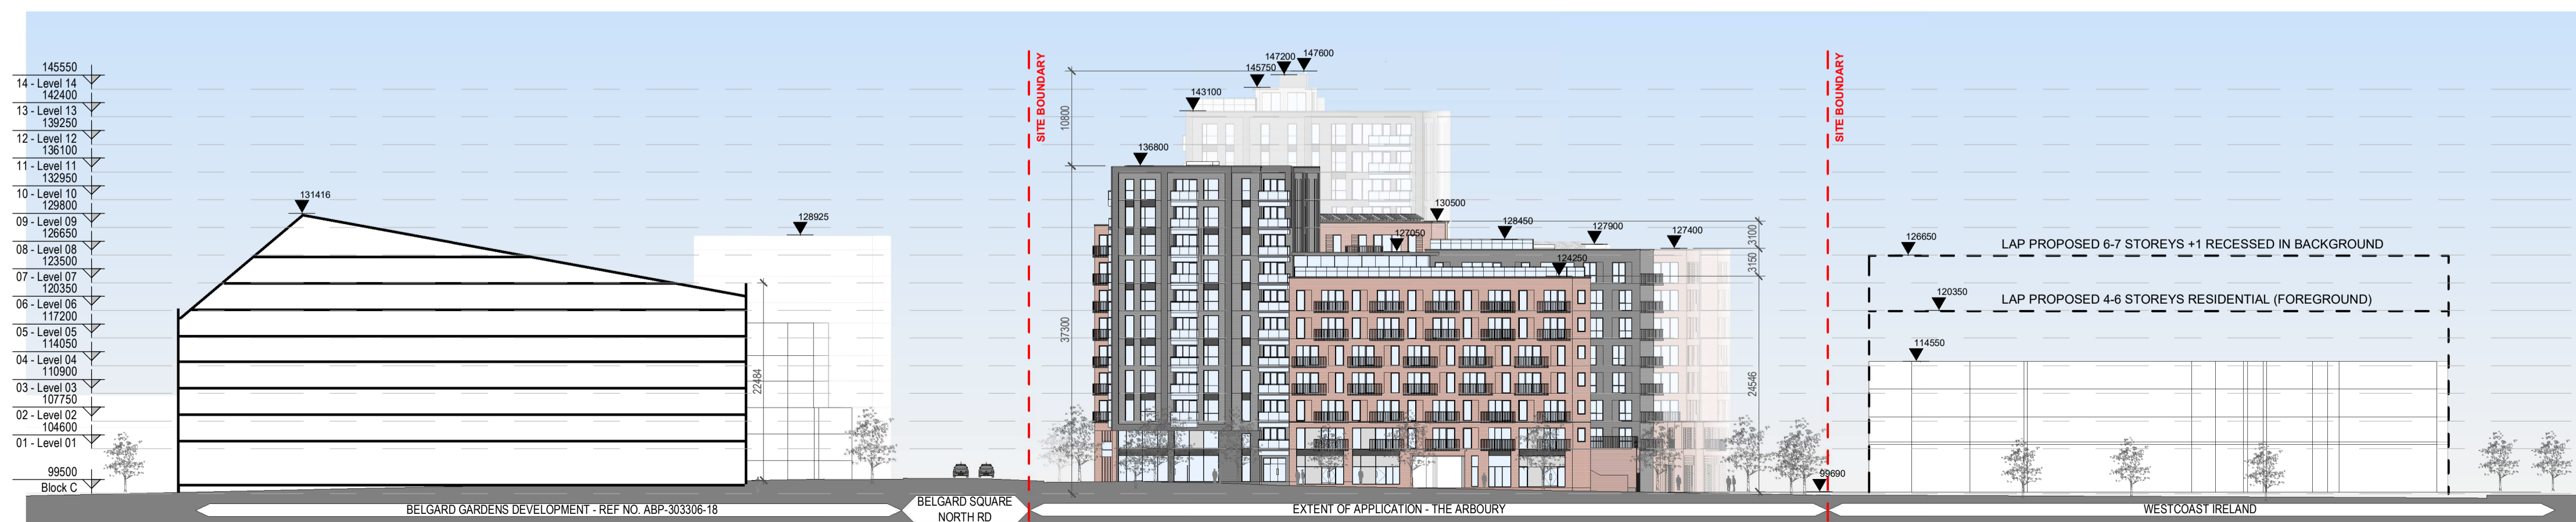

4 Elevation Contextual - West

1 : 500

REV	DATE	SIGNED	NOTES
P01	12/05/2022	SOD	Issued for SHD Application

Project Stage

SHD Application

Client

Landmarque Property Group Ltd

Project

Belgard Rd, Tallaght

Drawing Title

CONTEXTUAL ELEVATIONS

Drawn	Checked	Scale @ A1	Date
AB	SOD	1 : 500	02/15/21

Project No.	Drawing No.
19-150	2200

Drawing BIM Name:
PE19150-CWO-XX-XX-DR-A-2200

CDE Area	Suitability Code	BIM Revision
		P01

C+W O'BRIEN
ARCHITECTS

1 Sarsfield Quay, Arbour Hill, Dublin 7
t: 01 518 0170 e: admin@cwoarchitects.ie
Dublin | London | Warwick | Manchester
www.cwoarchitects.ie